



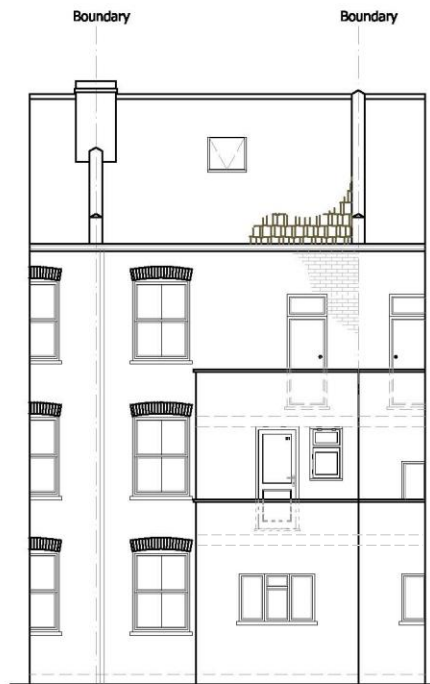

EXISTING REAR ELEVATION
SCALE 1:100

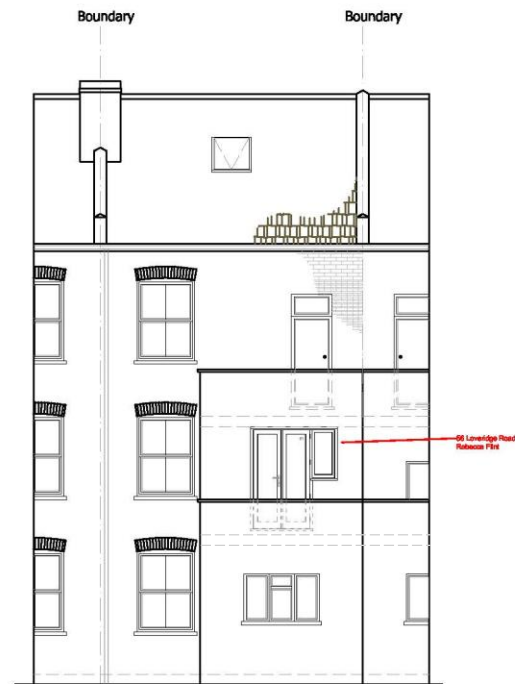

PROPOSED REAR ELEVATION
SCALE 1:100

Rebecca Flint
56 Loverside Road
London, NW6 2DT

Project:
Door with casement window

Address:
56c Loverside Road,
NW6 2DT

Scale:
1:100 @ A3

Dwg. no:
8018

Drawn by:
M.K.

Date Drawn:
15-08-2018

