


0 5 10 15 20 M

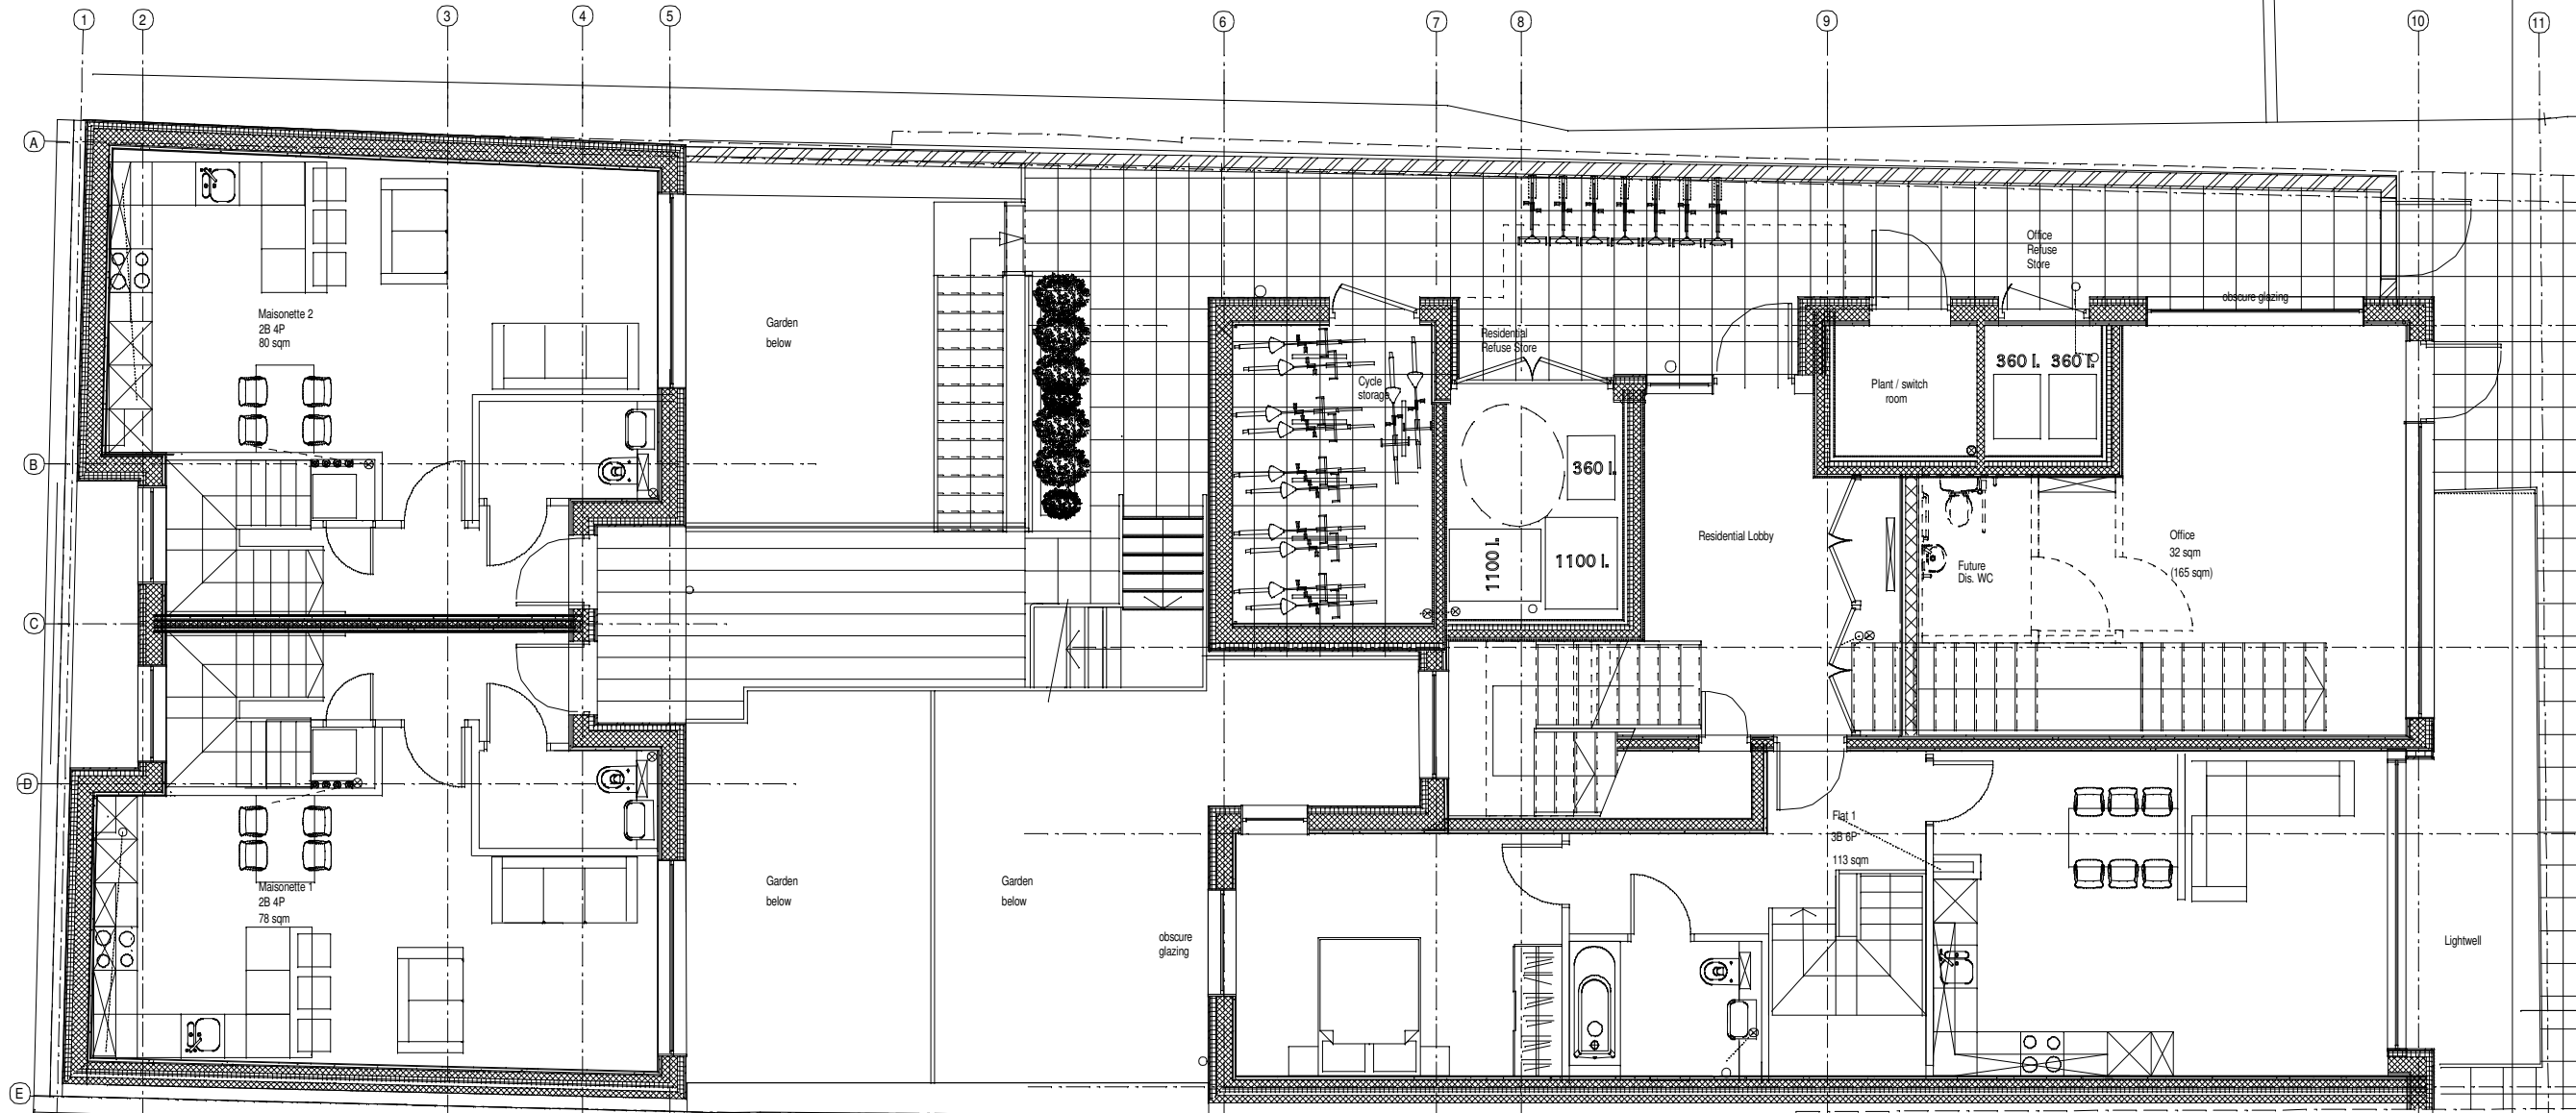

A Nov 17 First floor access stair amended.  
 rev. date: comments:

Job Leighton Road  
 Title Proposed Second Floor Plan  
 Date 29 July 2013  
 Scale 1:100 @ A3

Drg No. T-1-482-103 rev B

proposed second floor plan