

SOUTHAMPTON ROAD

WAXHAM

Tom Young Architects own copyright for this drawing

PROJECT TITLE	LSOM
JOB NUMBER	1705
SCALE	1:200
DATE	2/7/18
ISSUE	full planning
CAD-FILE	1705-AD

DISCIPLINE

A = architectural
S = structural
M = mechanical
E = electrical

SERIES

1 site, roof, floor plans
2 elevations
3 sections
4 enlarged plans, elevations & sections
5 details
7 views
8 schedules

TOM YOUNG ARCHITECTS

19 Bassett St
London NW5 4PG
020 7482 6150

tom@tomyoungarchitects.co.uk



existing plan: derelict garages

discipline	series	sheet	rev
A	01	09	-

DERELICT GARAGES
PROPOSED SITE OF
SCHOOL CANTEEN

7 Garages

LONDON SCHOOL OF MOSAIC

 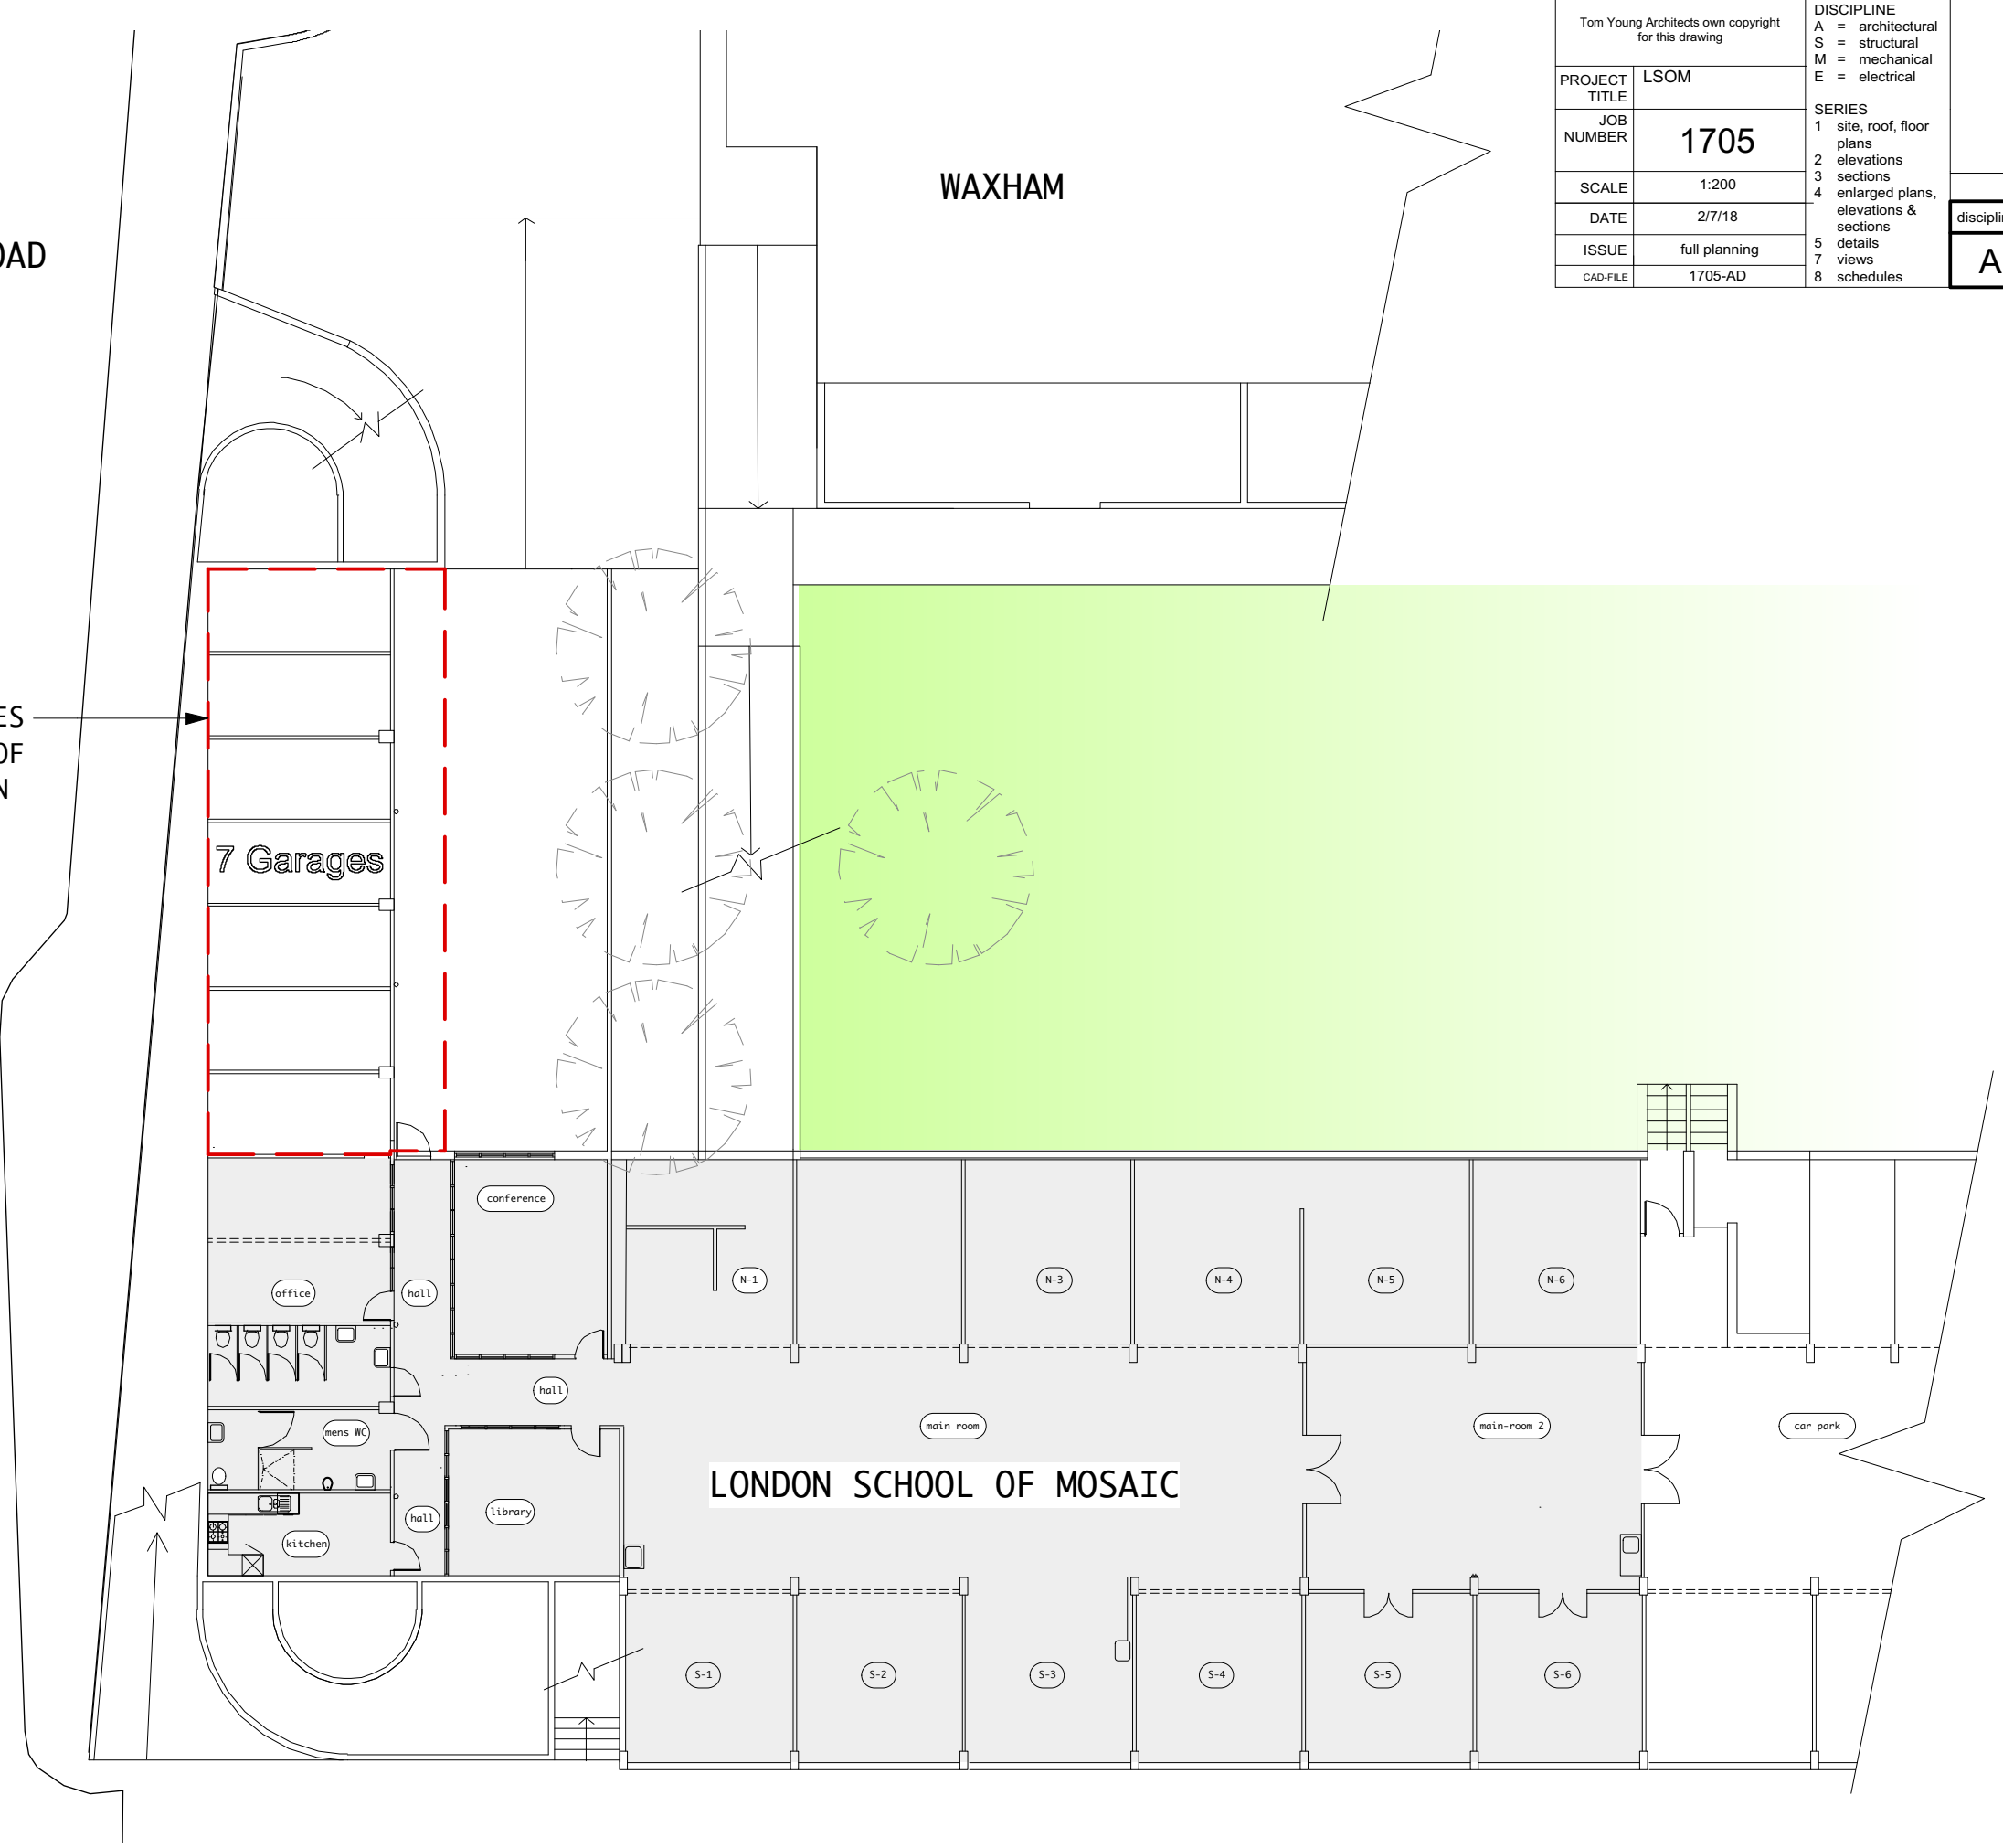

SOUTHAMPTON ROAD

WAXHAM

Tom Young Architects own copyright for this drawing

PROJECT TITLE	LSOM
JOB NUMBER	1705
SCALE	1:200
DATE	2/7/18
ISSUE	full planning
CAD-FILE	1705-AD

DISCIPLINE

A = architectural
S = structural
M = mechanical
E = electrical

SERIES

1 site, roof, floor plans
2 elevations
3 sections
4 enlarged plans, elevations & sections
5 details
7 views
8 schedules

TOM YOUNG ARCHITECTS


19 Bassett St
London NW5 4PG
020 7482 6150

tom@tomyoungarchitects.co.uk


proposed canteen plan

discipline	series	sheet	rev
A	01	10	a


ventilation extract pipe run discharge stack above tbc by M+E Design Consultant see drawing A-07-05

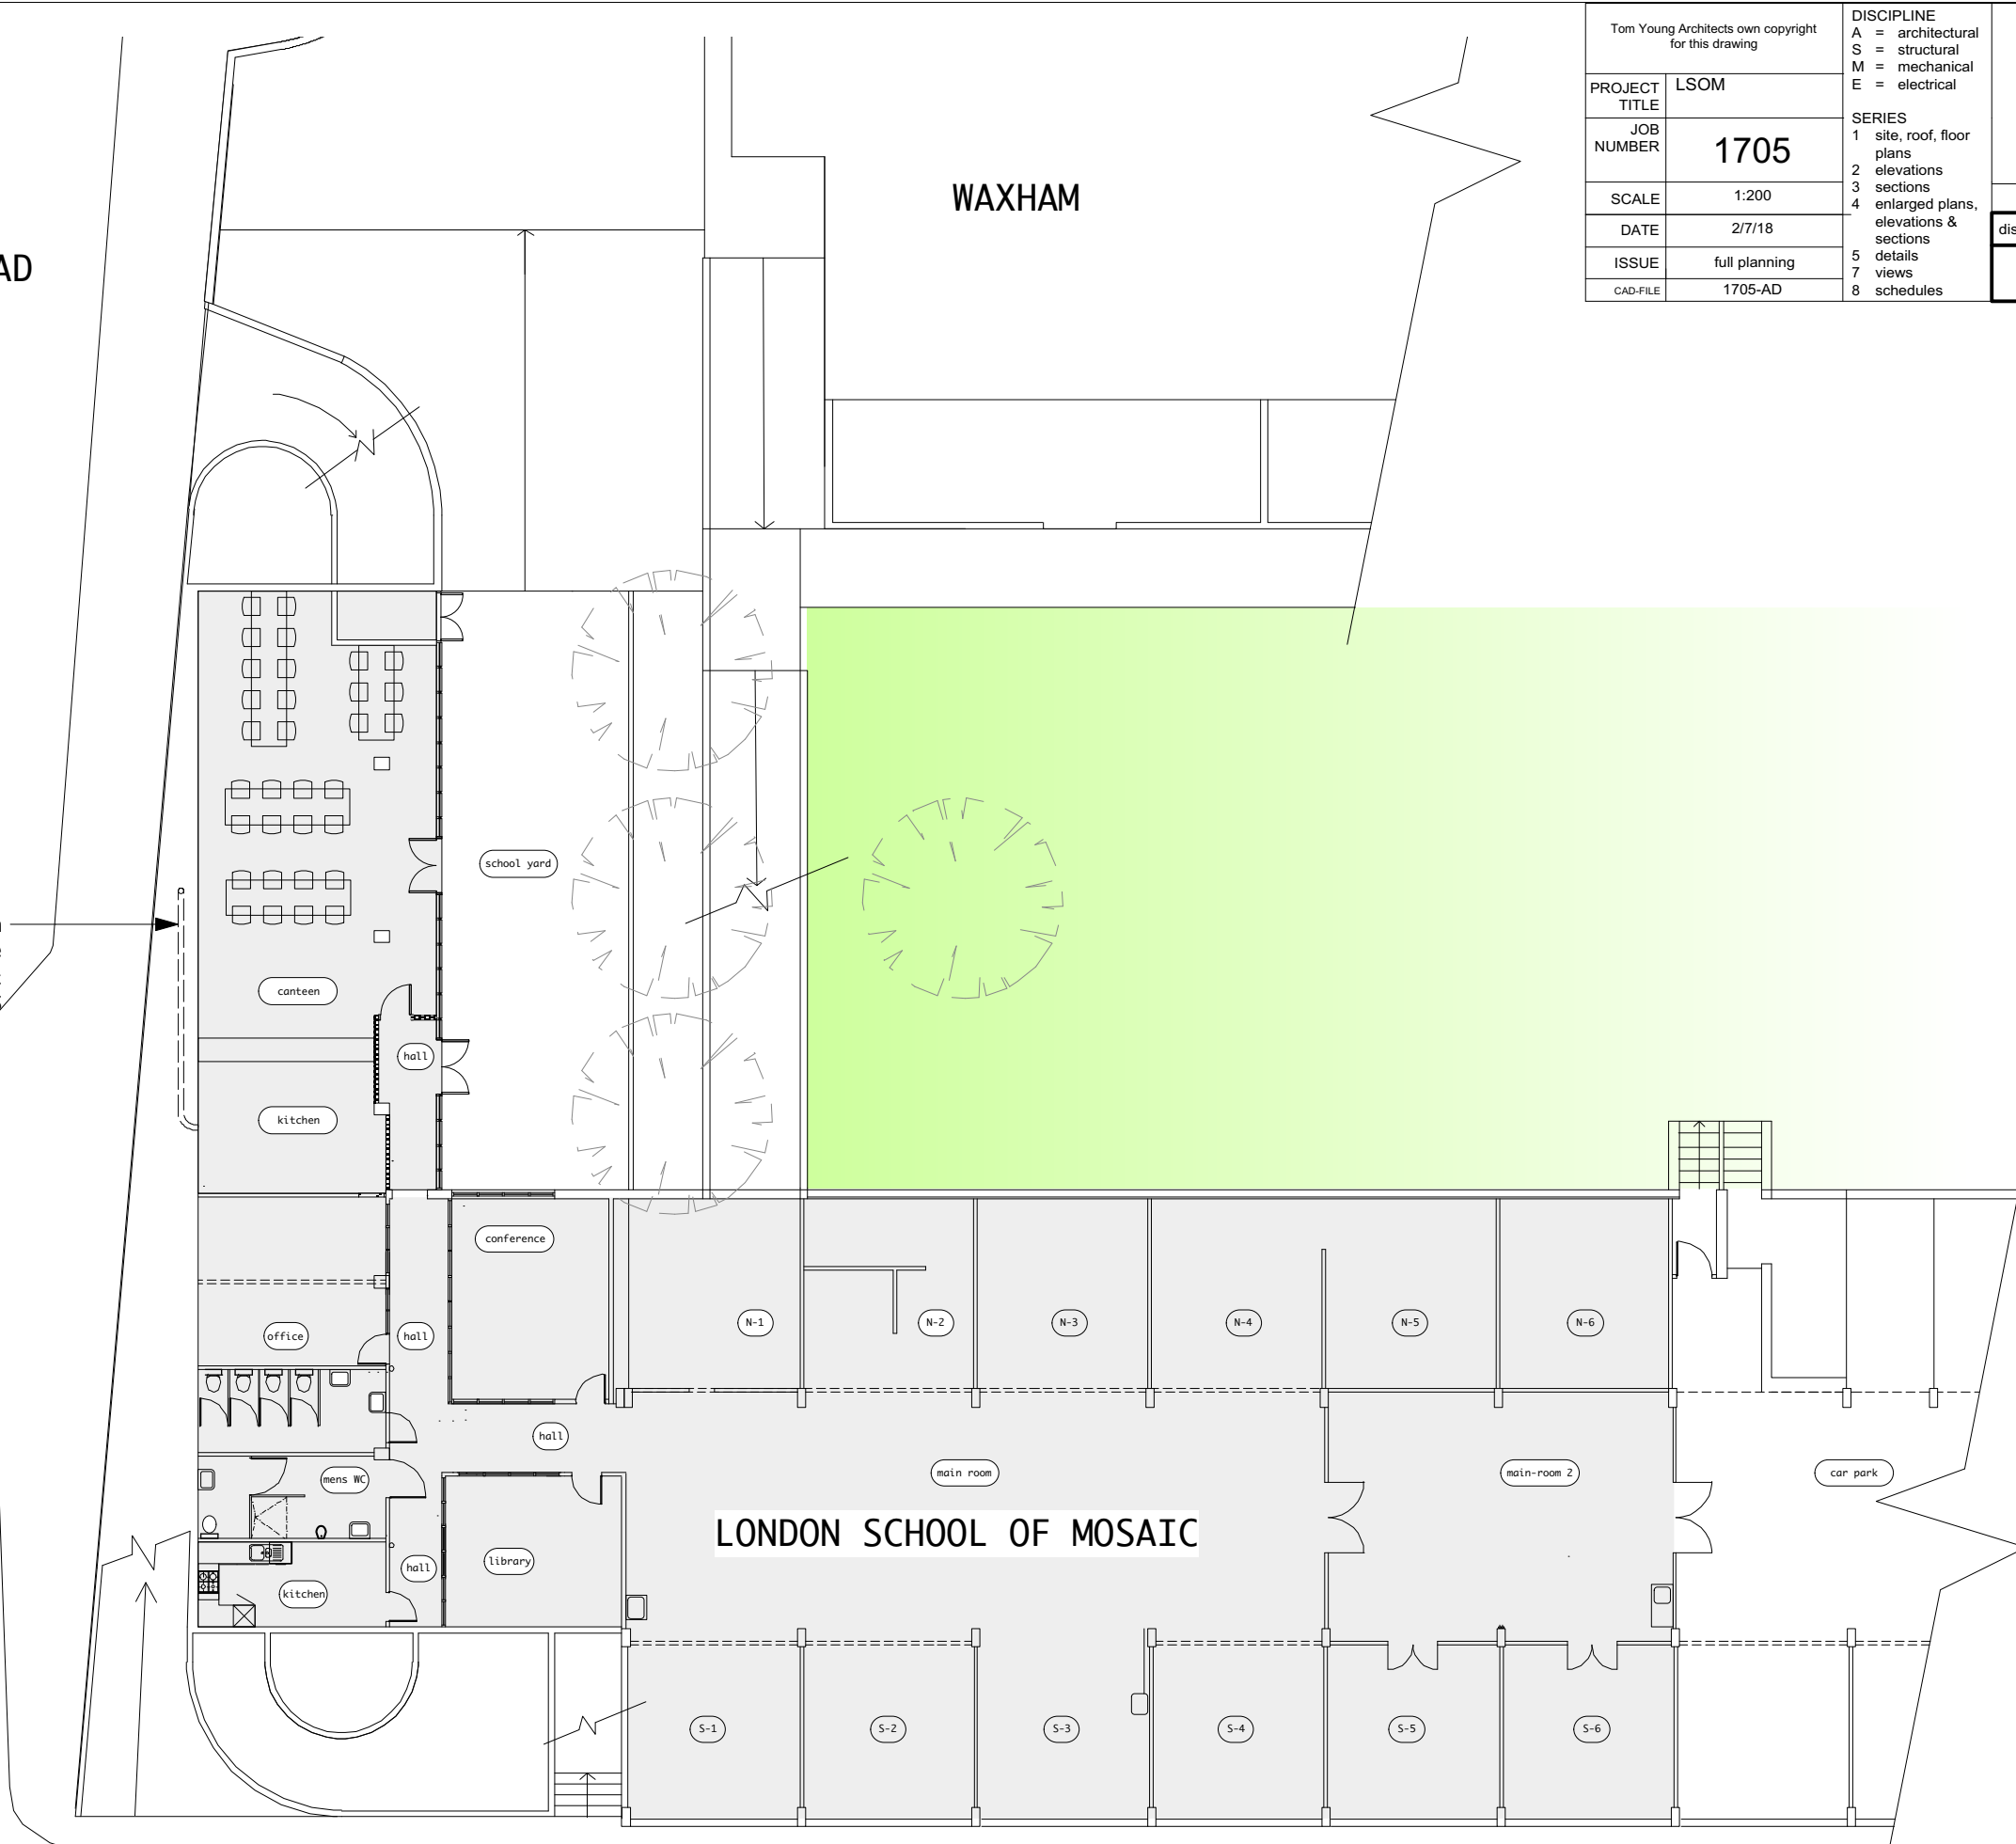


LONDON SCHOOL OF MOSAIC

 


Tom Young Architects own copyright for this drawing		DISCIPLINE A = architectural S = structural M = mechanical E = electrical	TOM YOUNG ARCHITECTS 19 Bassett St London NW5 4PG 020 7482 6150 tom@tomyoungarchitects.co.uk			
PROJECT TITLE	LSOM					
JOB NUMBER	1705	SERIES 1 site, roof, floor plans 2 elevations 3 sections 4 enlarged plans, elevations & sections 5 details 7 views 8 schedules	revised proposed elevations			
SCALE	1:200		discipline	series	sheet	rev
DATE	8/8/18		A	01	15	
ISSUE	Planner (G. Whittingham)					
CAD-FILE	1705-AD					

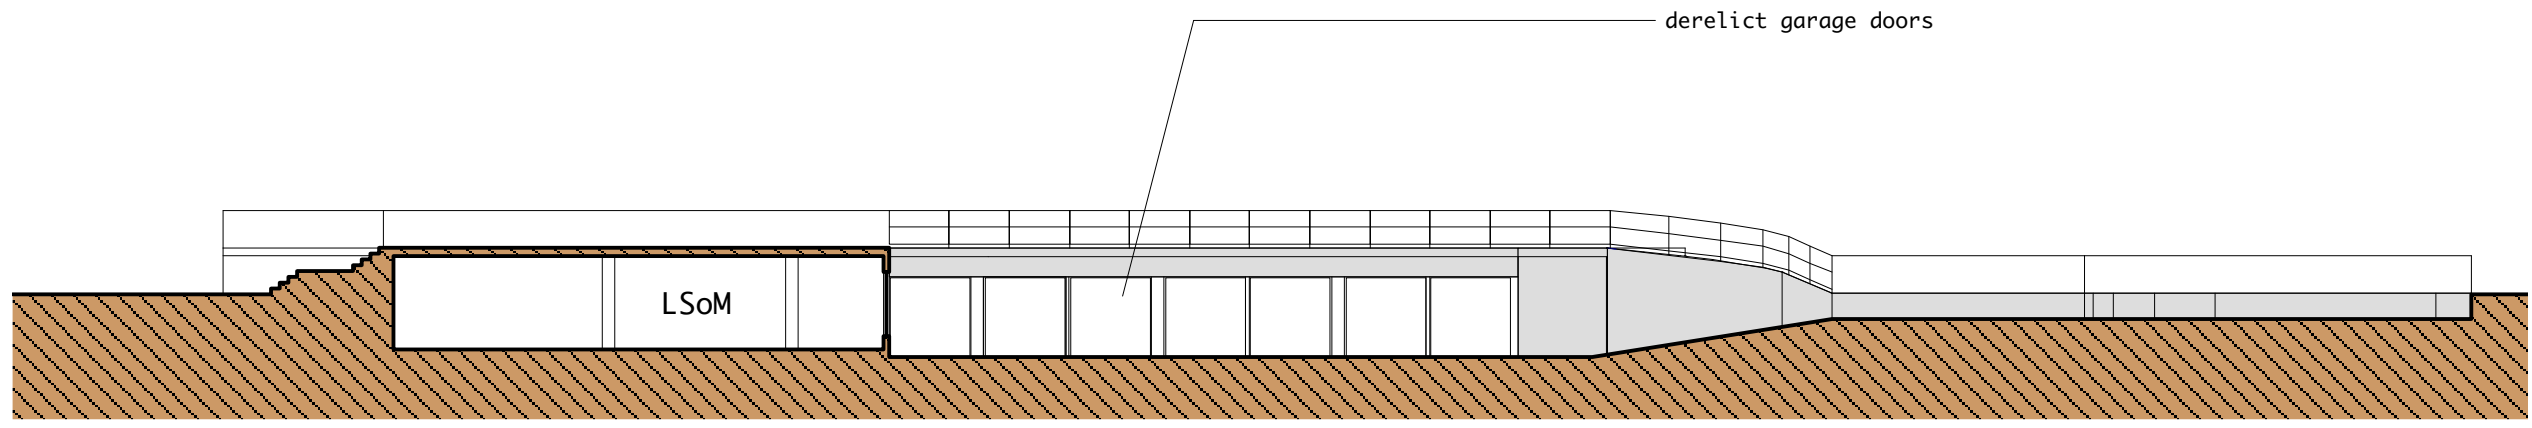

1 existing garage yard elevation
Scale: 1:200

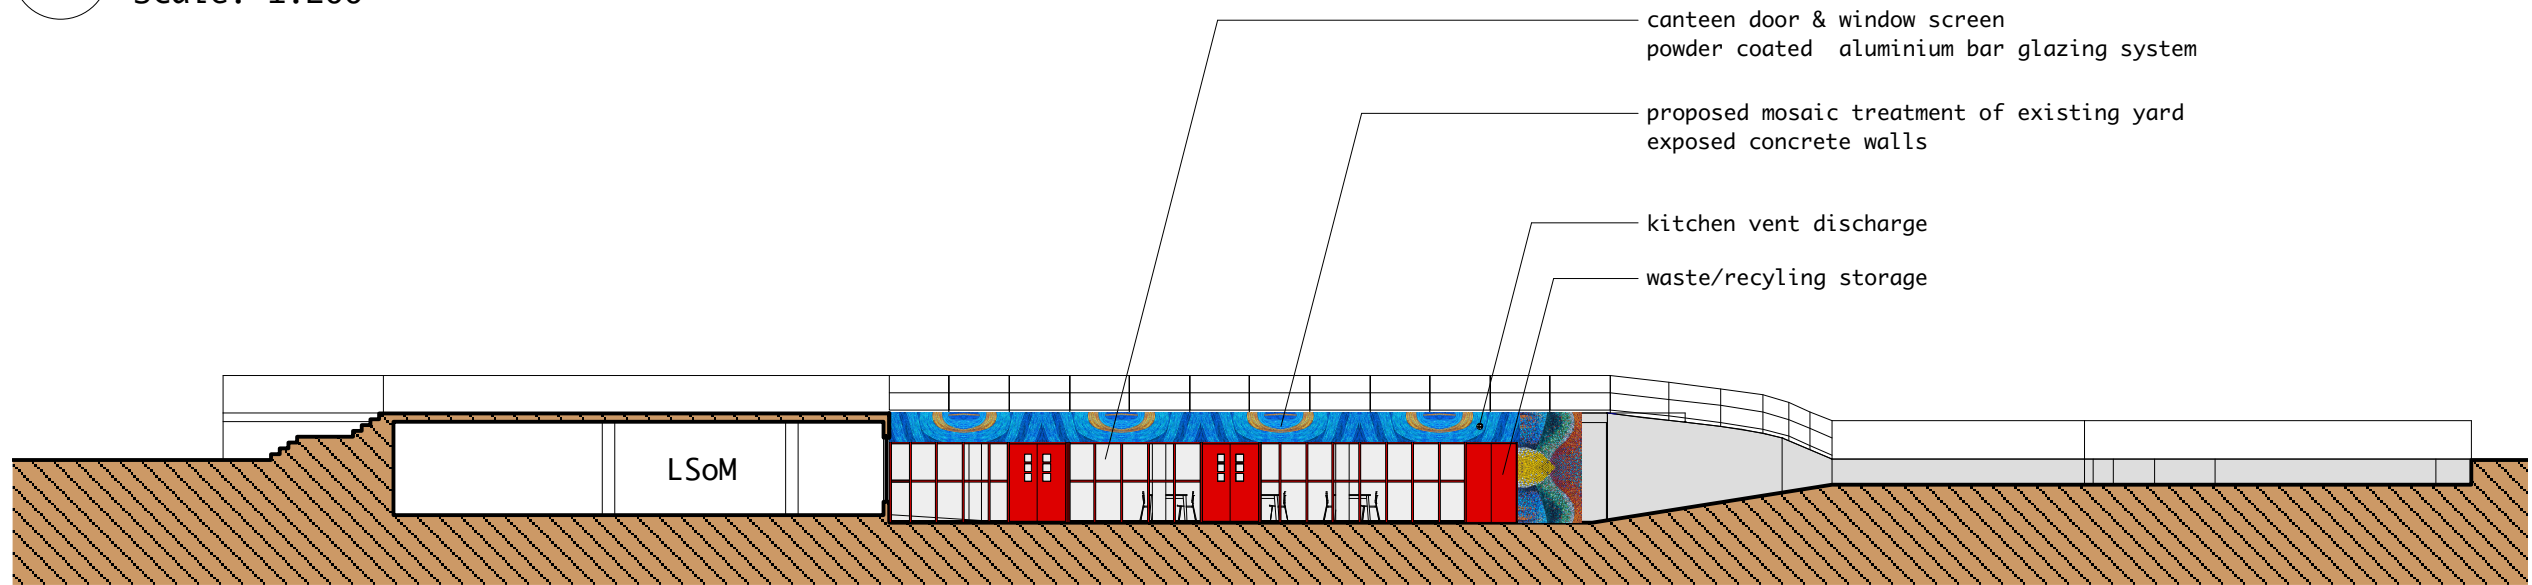

2 proposed canteen yard elevation
Scale: 1:200

 

Tom Young Architects own copyright
for this drawing

PROJECT TITLE	LSOM
JOB NUMBER	1705
SCALE	1:200
DATE	2/7/18
ISSUE	full planning
CAD-FILE	1705-AD


DISCIPLINE	A = architectural S = structural M = mechanical E = electrical
SERIES	1 site, roof, floor plans 2 elevations 3 sections 4 enlarged plans, elevations & sections 5 details 7 views 8 schedules

TOM YOUNG ARCHITECTS


19 Bassett St
London NW5 4PG
020 7482 6150
tom@tomyoungarchitects.co.uk

existing & proposed: upper terrace plan			
discipline	series	sheet	rev
A	01	11	C

SOUTHAMPTON ROAD

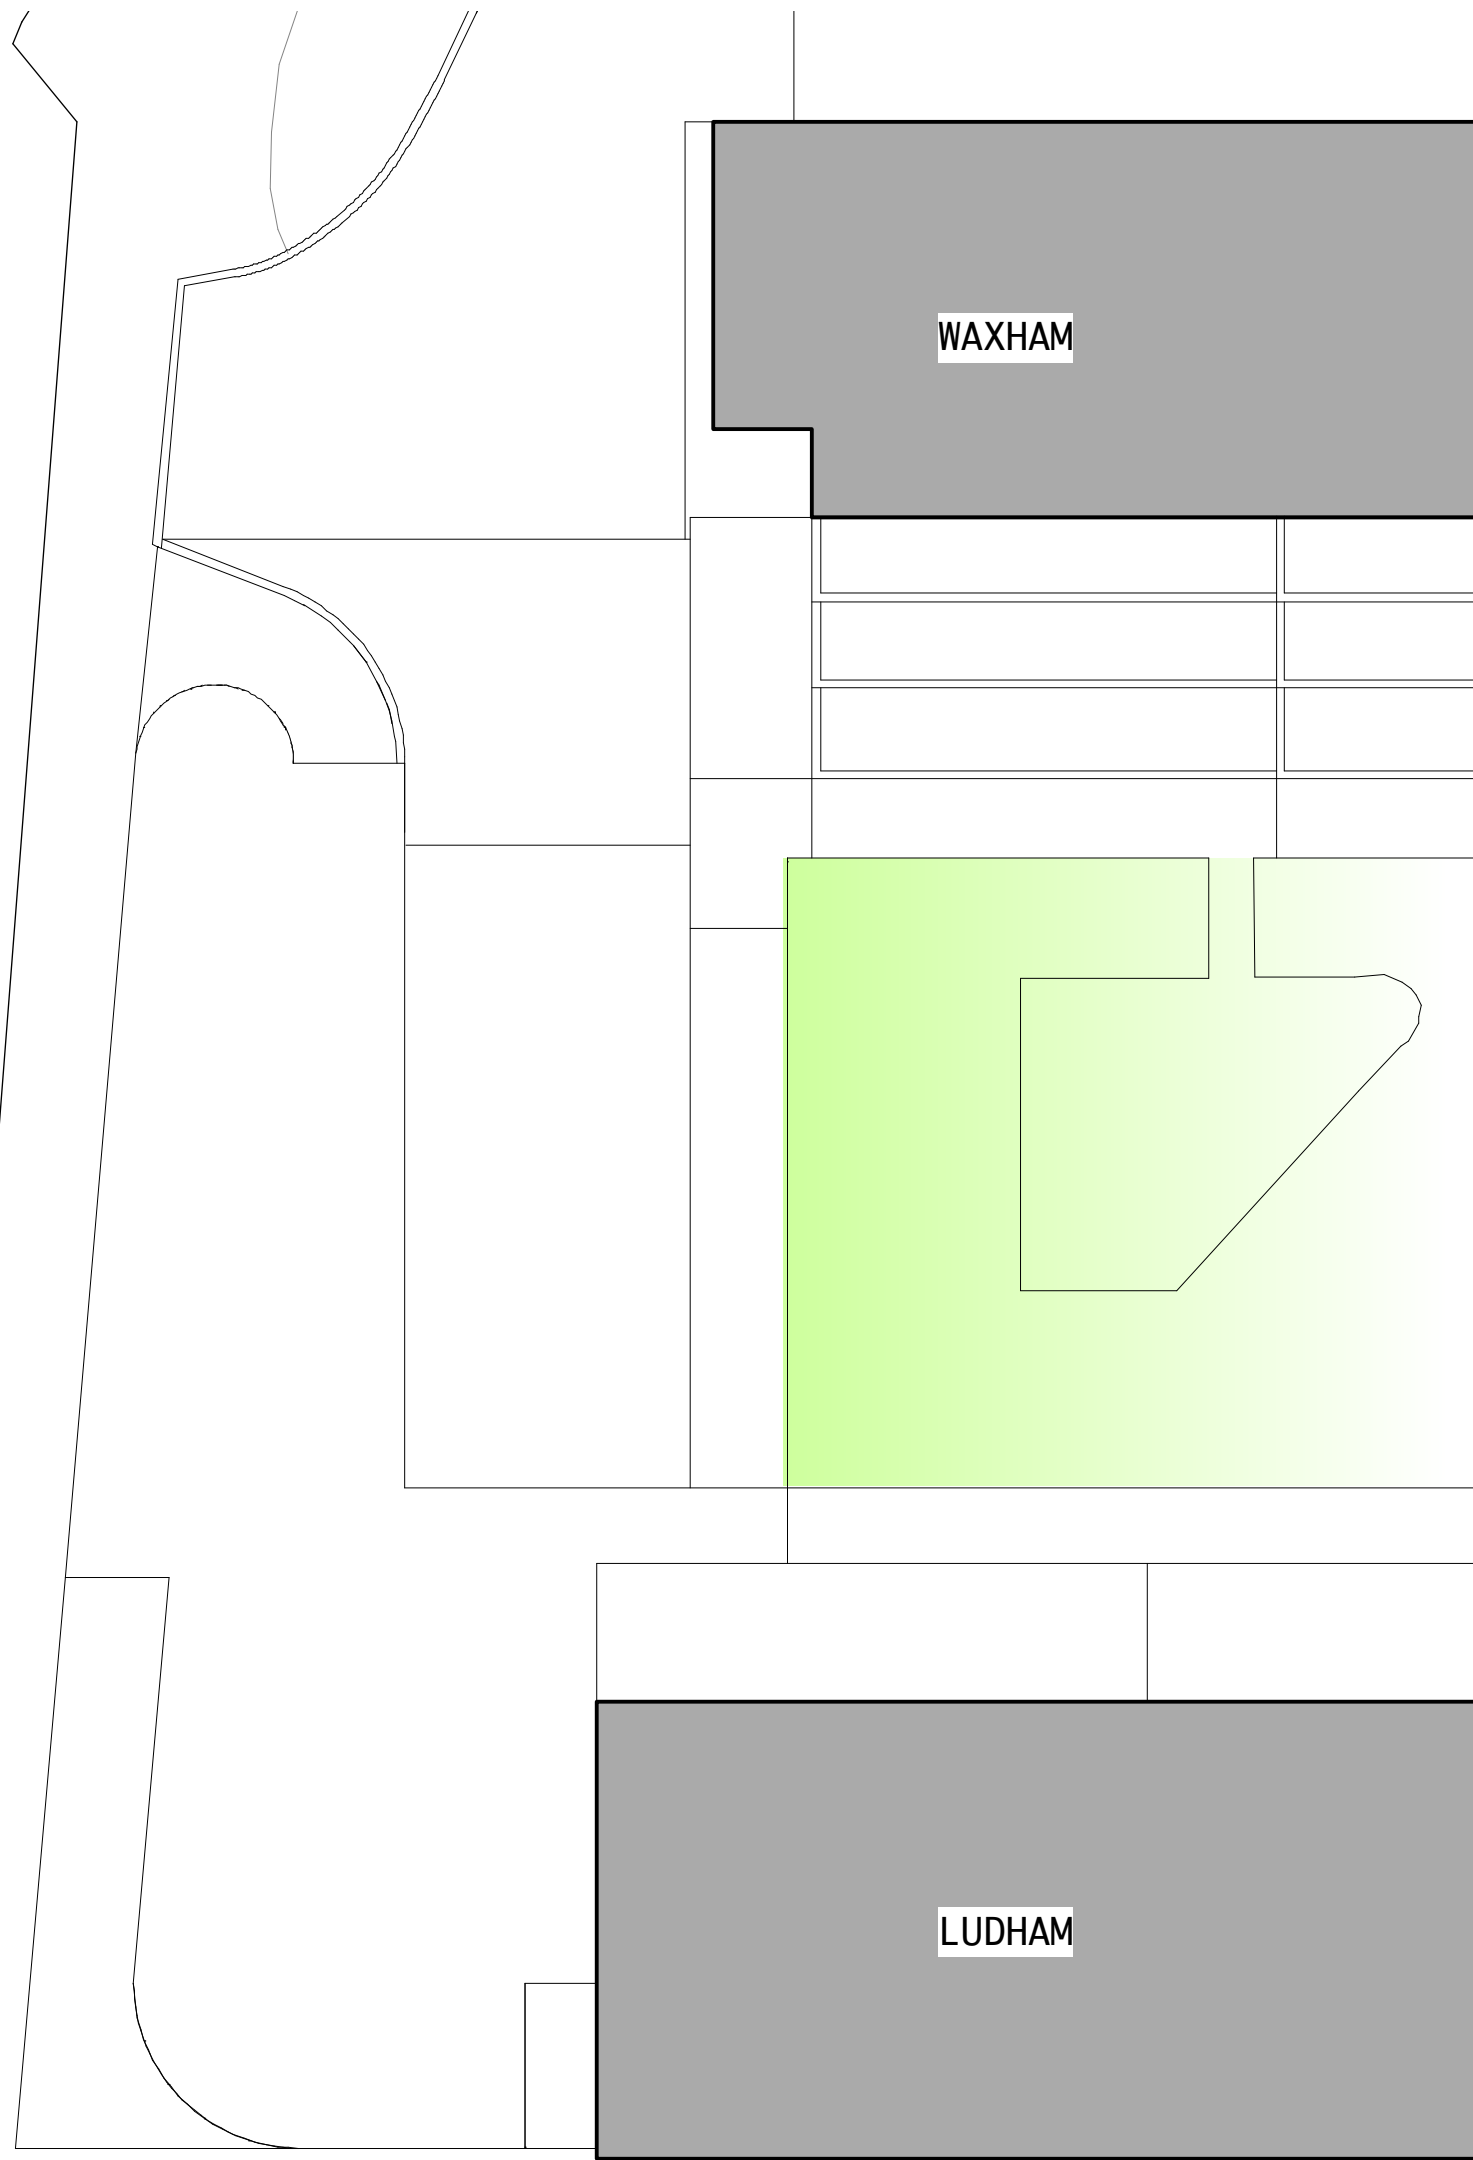

1 terrace level – unchanged by proposals
Scale: 1:200

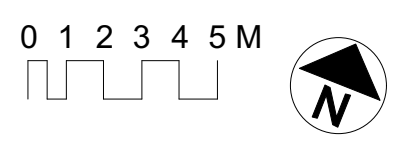

Tom Young Architects own copyright for this drawing

PROJECT TITLE	LSOM
JOB NUMBER	1705
SCALE	1:200
DATE	15/8/18
ISSUE	case officer
CAD-FILE	1705-AD

DISCIPLINE
A = architectural
S = structural
M = mechanical
E = electrical


SERIES
1 site, roof, floor plans
2 elevations
3 sections
4 enlarged plans, elevations & sections
5 details
7 views
8 schedules

TOM YOUNG ARCHITECTS
19 Bassett St
London NW5 4PG
020 7482 6150
tom@tomyoungarchitects.co.uk


long site sections: existing & proposed


discipline	series	sheet	rev
A	03	01	c

1 existing long site section looking north
Scale: 1:200

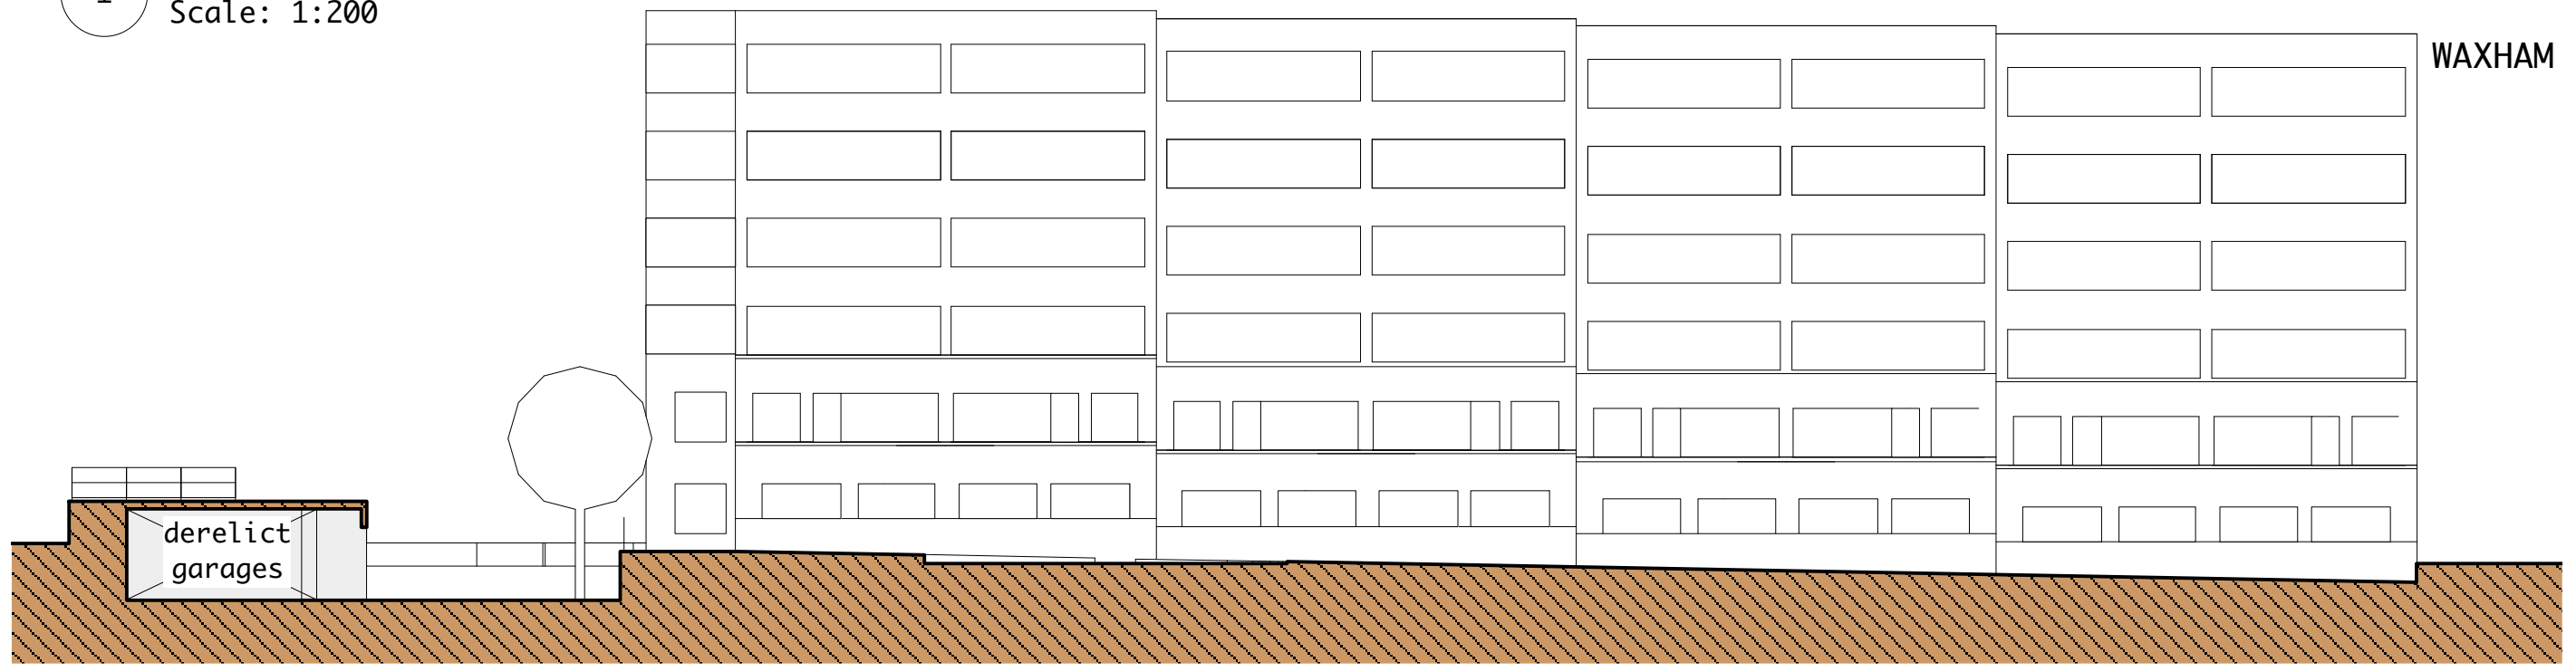


2 proposed long site section looking north
Scale: 1:200

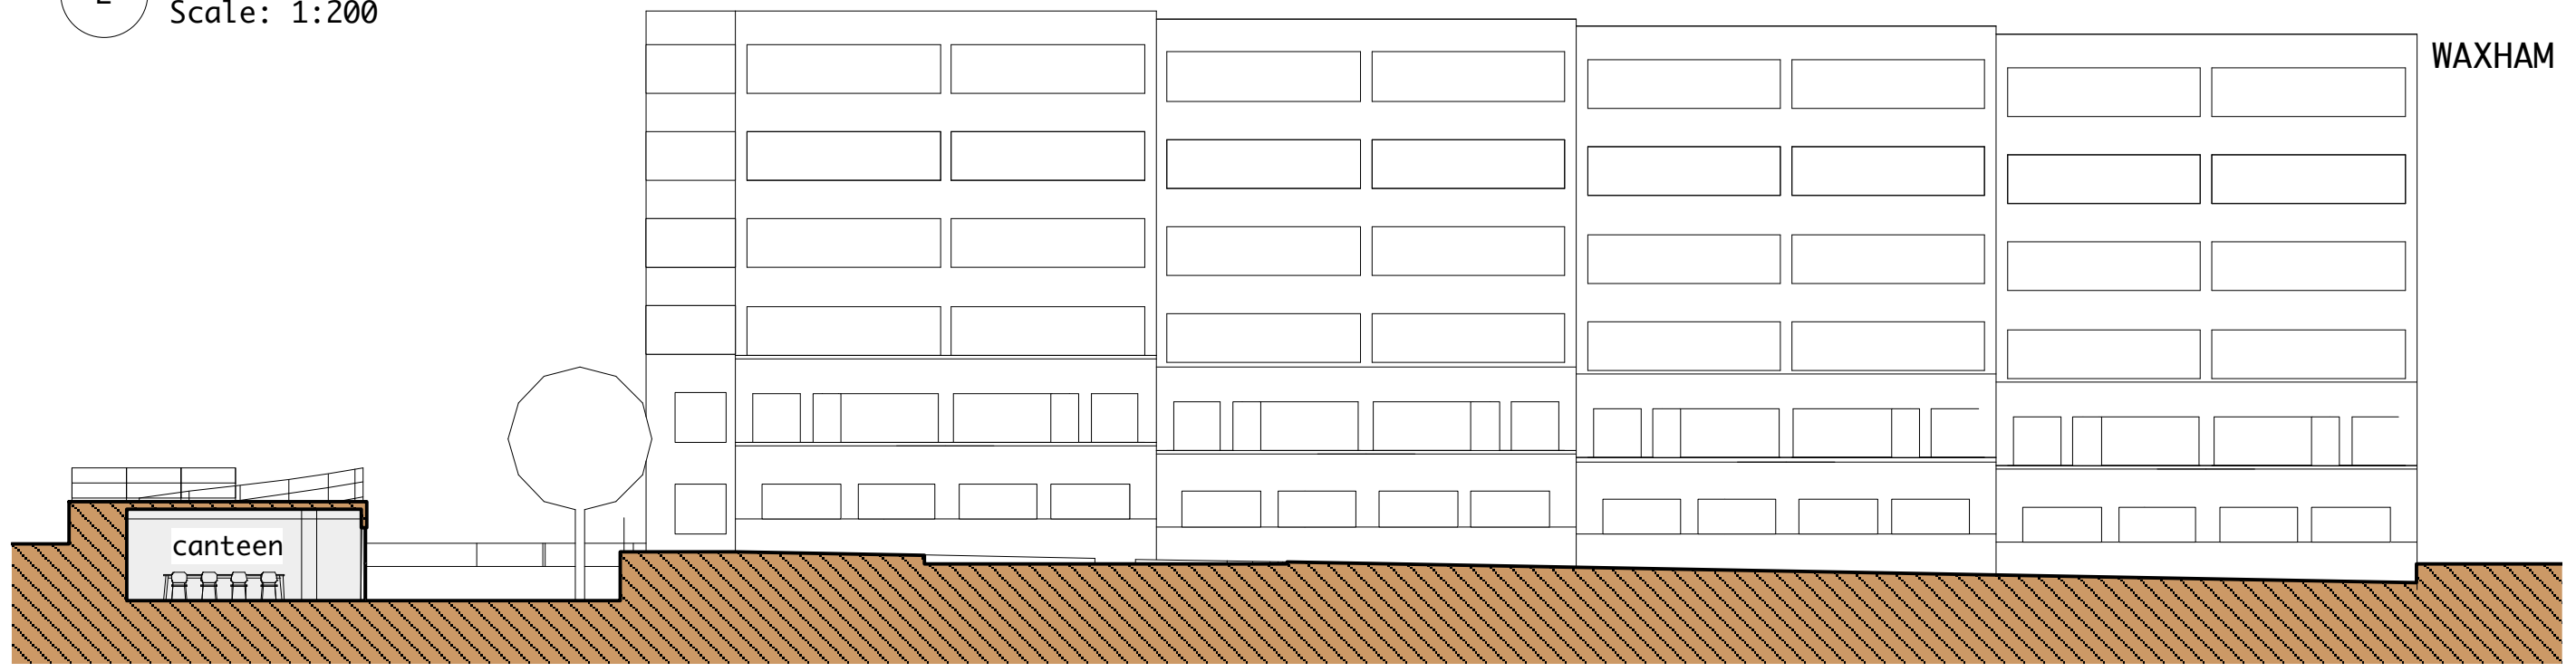

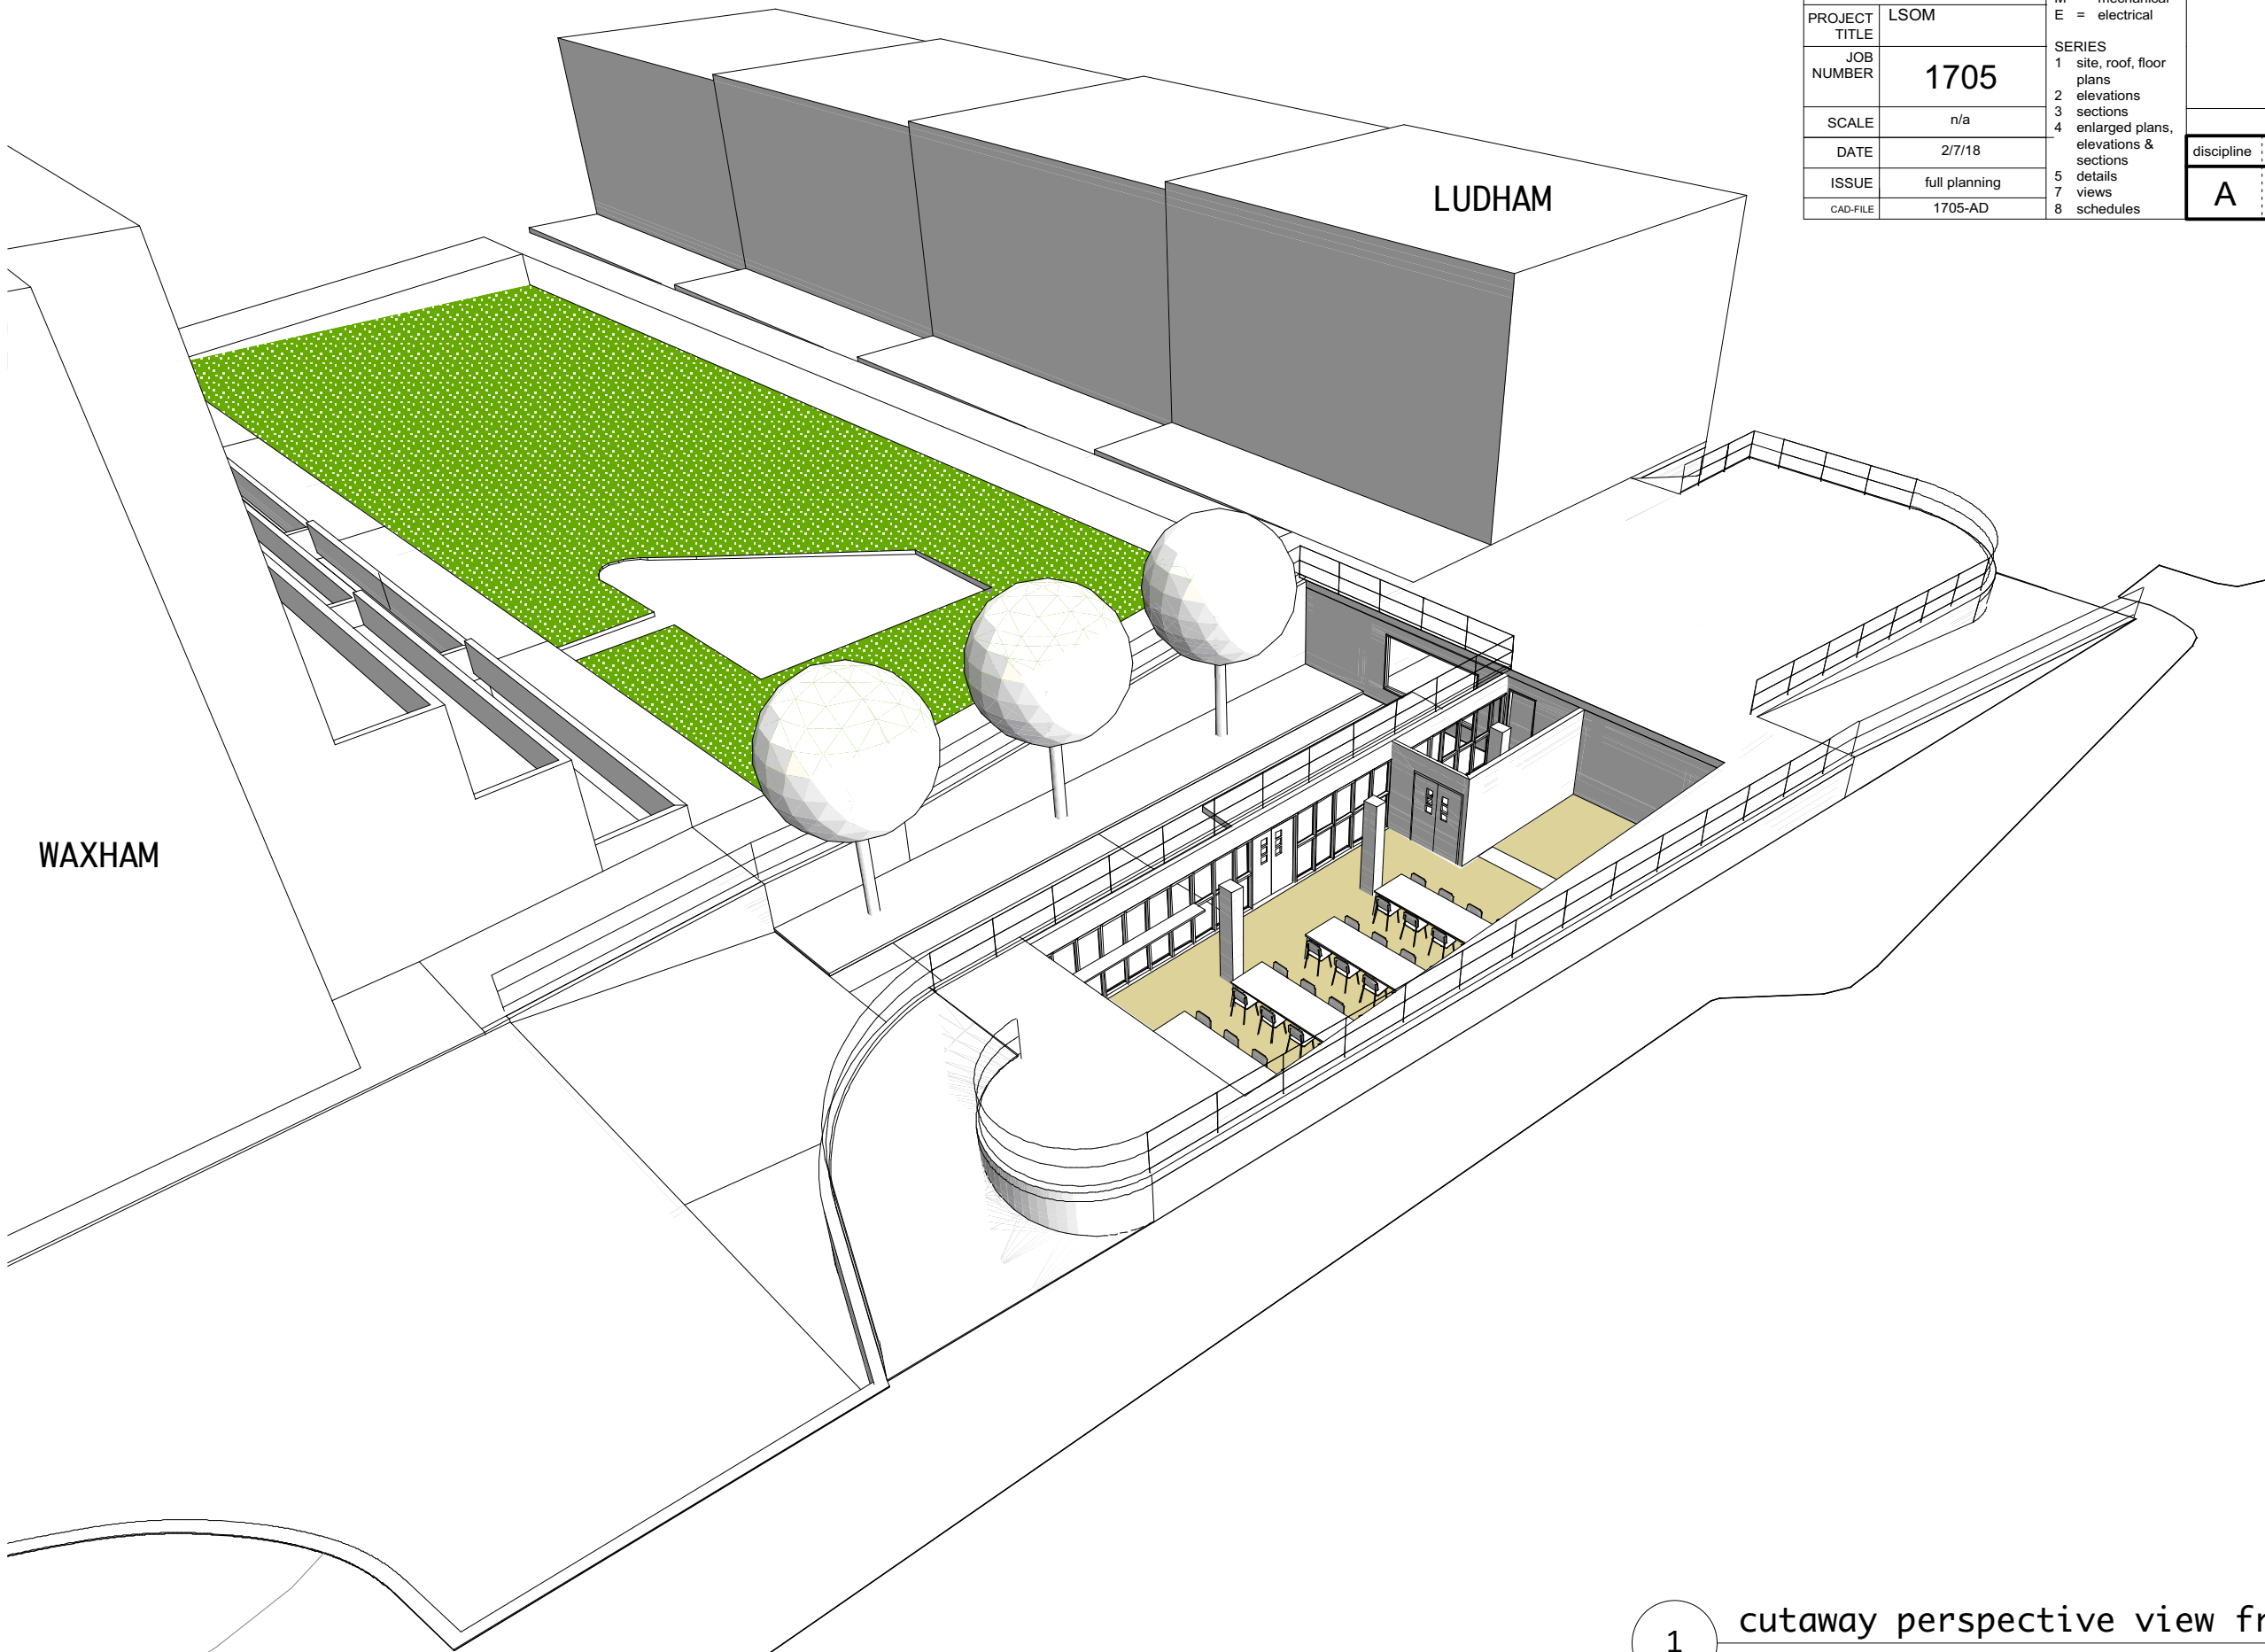

Tom Young Architects own copyright for this drawing		DISCIPLINE A = architectural S = structural M = mechanical E = electrical	TOM YOUNG ARCHITECTS 19 Bassett St London NW5 4PG 020 7482 6150 tom@tomyoungarchitects.co.uk			
PROJECT TITLE	LSOM	SERIES	views 1			
JOB NUMBER	1705	1 site, roof, floor plans	discipline	series	sheet	rev
SCALE	n/a	2 elevations	A	07	01	-
DATE	2/7/18	3 sections				
ISSUE	full planning	4 enlarged plans, elevations & sections				
CAD-FILE	1705-AD	5 details				
		7 views				
		8 schedules				

1 cutaway perspective view from North West

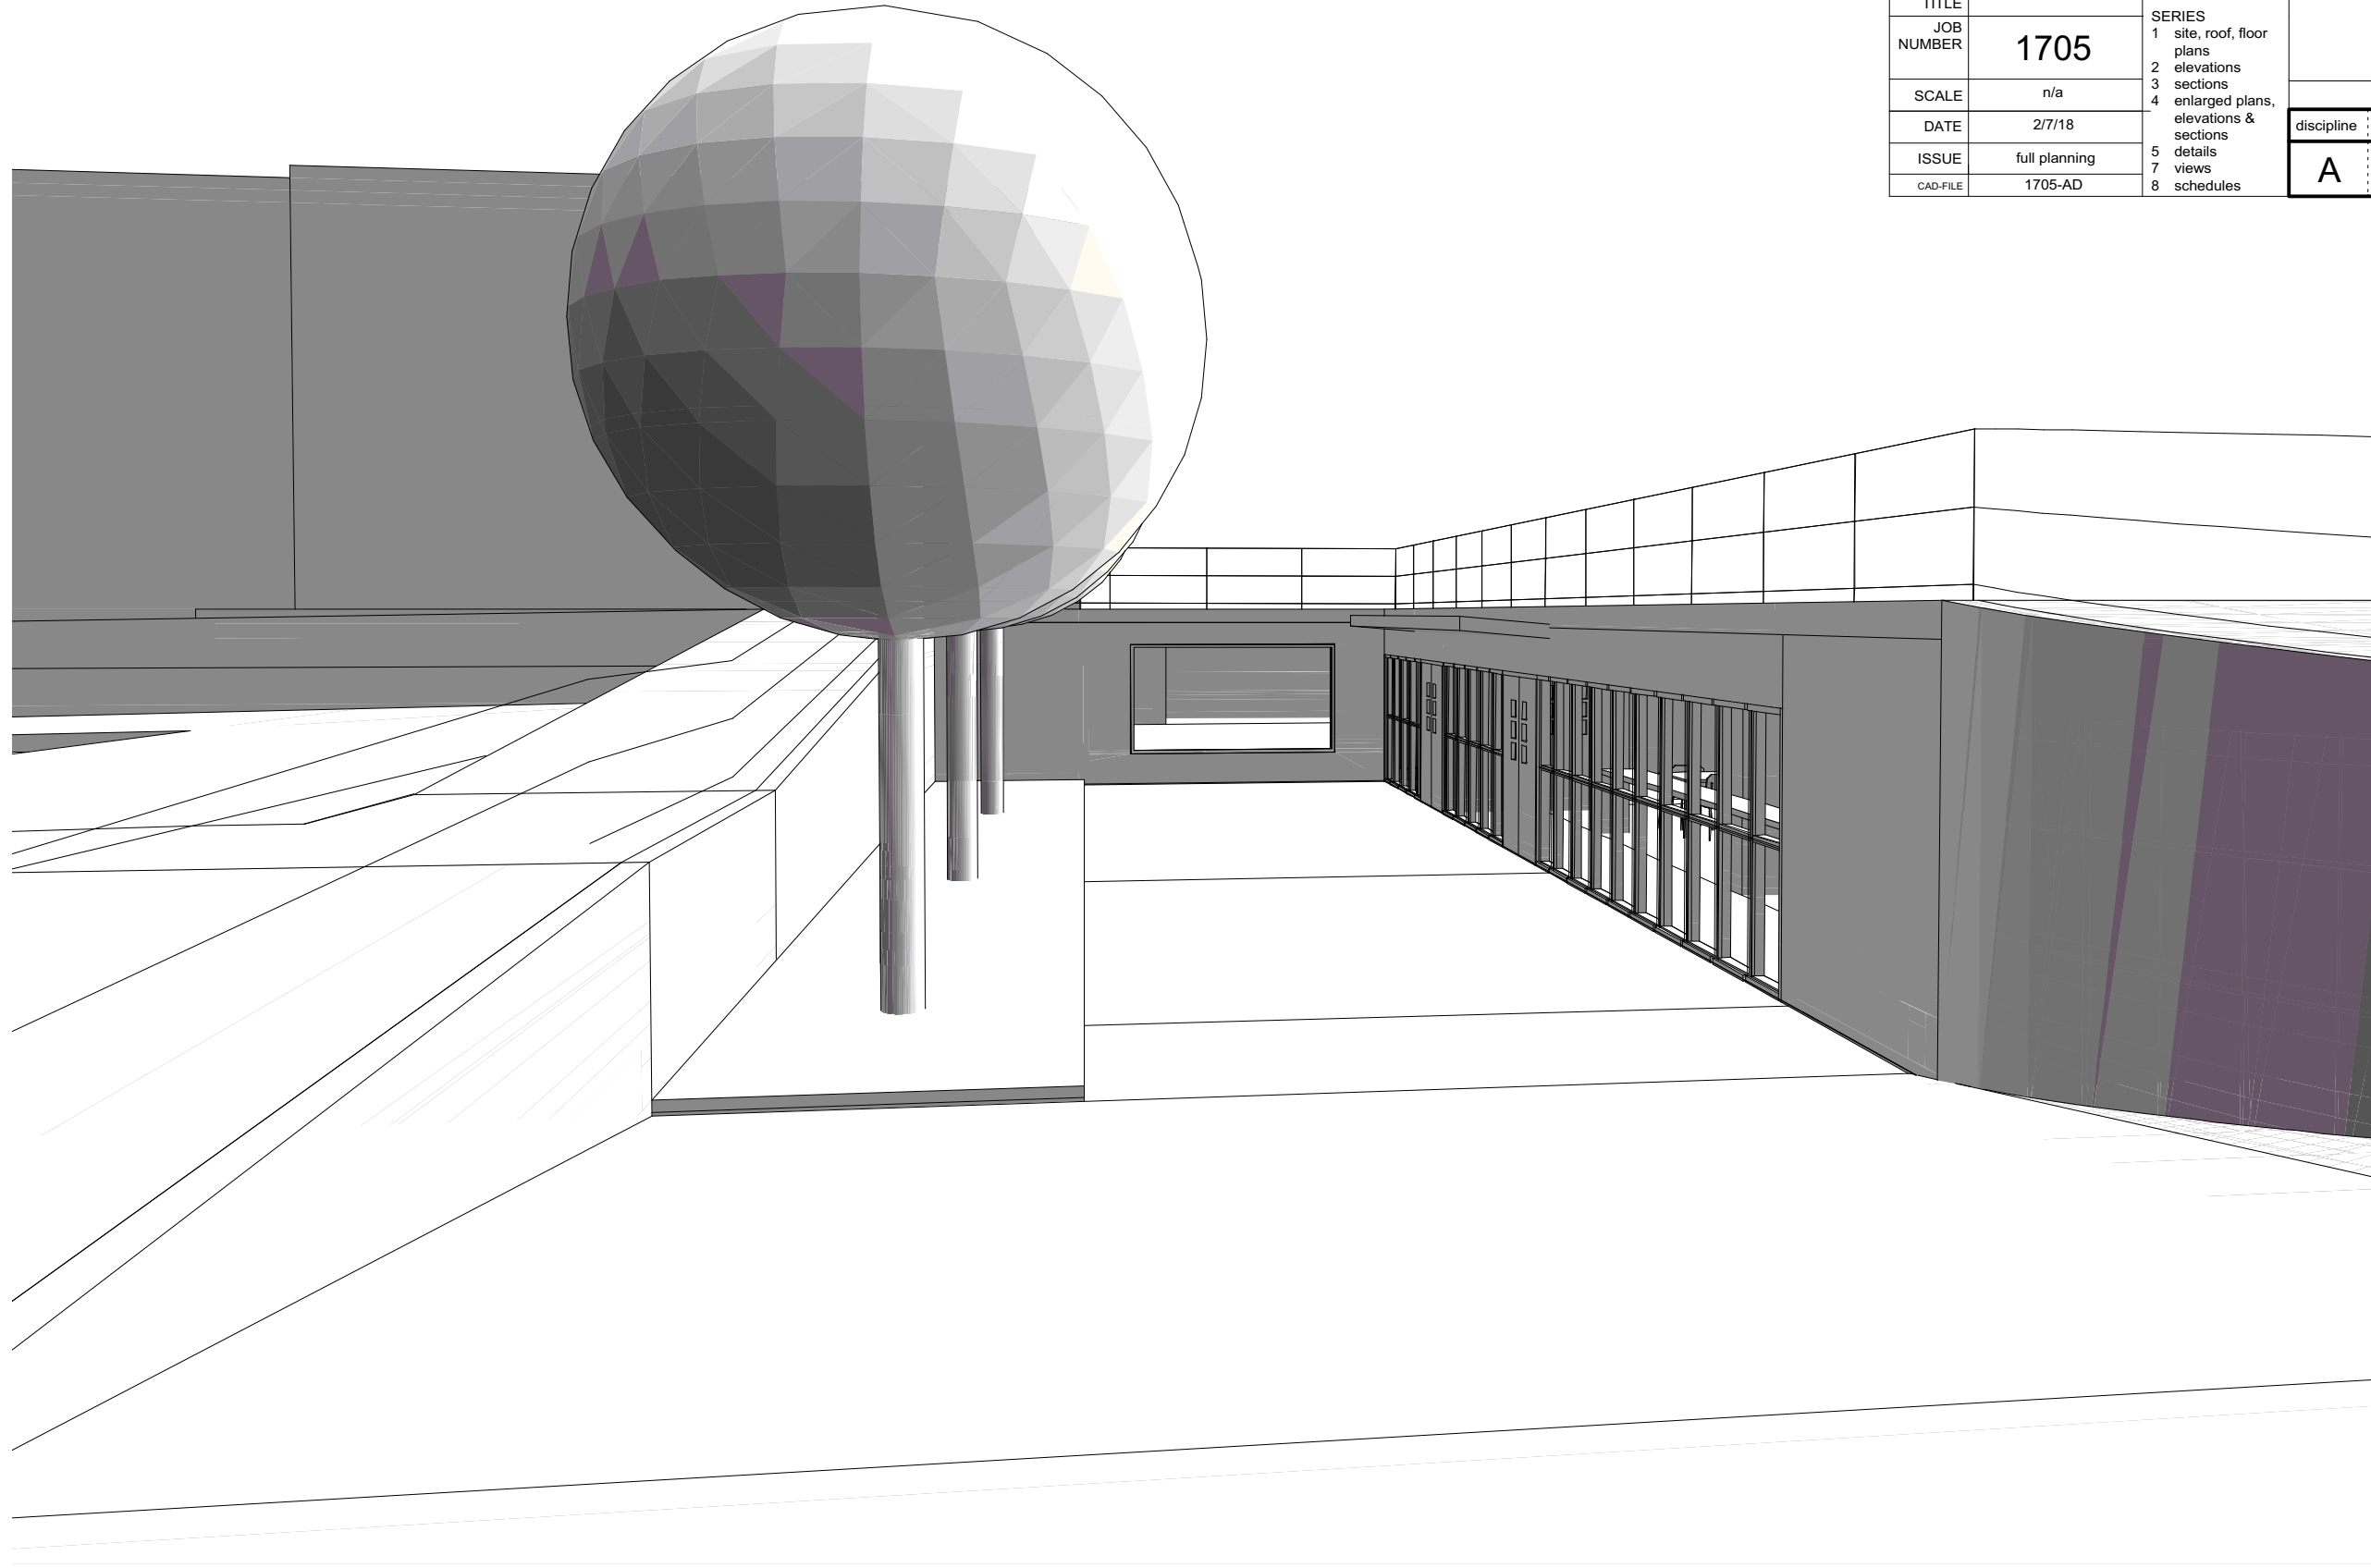

Tom Young Architects own copyright for this drawing

PROJECT TITLE	LSOM
JOB NUMBER	1705
SCALE	n/a
DATE	2/7/18
ISSUE	full planning
CAD-FILE	1705-AD

DISCIPLINE
 A = architectural
 S = structural
 M = mechanical
 E = electrical


SERIES
 1 site, roof, floor plans
 2 elevations
 3 sections
 4 enlarged plans, elevations & sections
 5 details
 7 views
 8 schedules

TOM YOUNG ARCHITECTS
 19 Bassett St
 London NW5 4PG
 020 7482 6150
 tom@tomyoungarchitects.co.uk

views 2

discipline	series	sheet	rev
A	07	02	-

2 perspective view of school yard with canteen on rhs

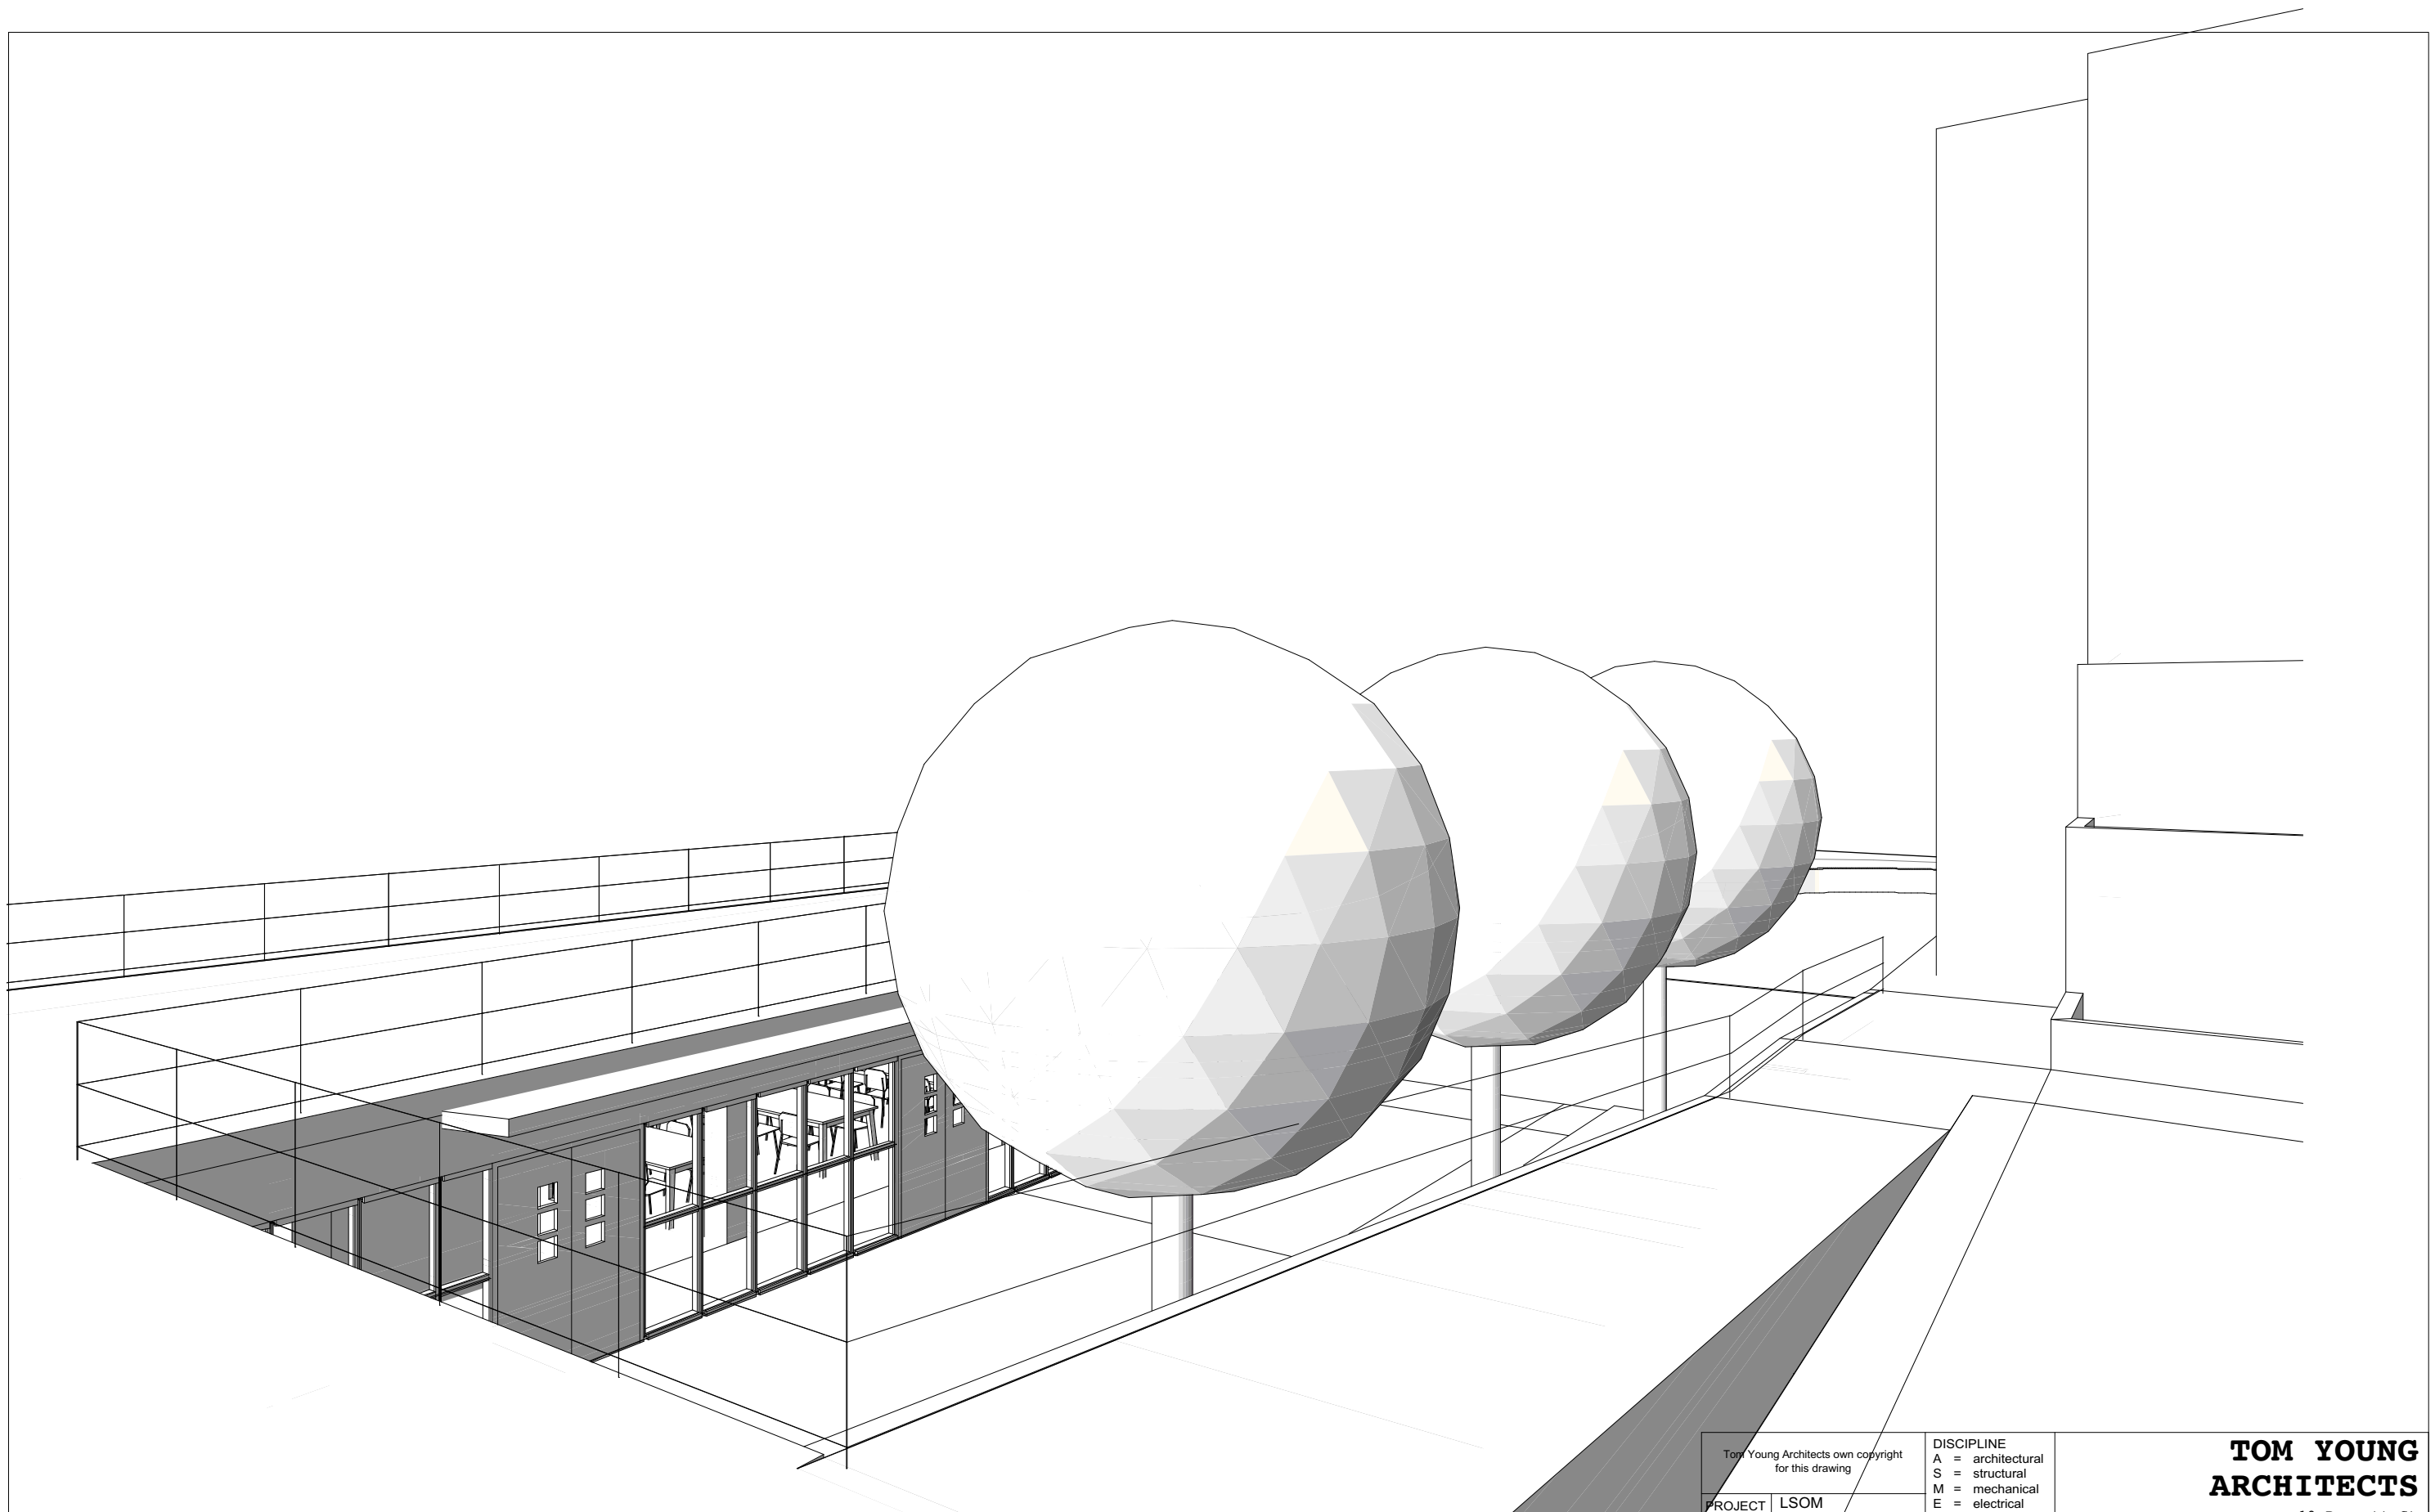

3

perspective view of school yard from terrace level

Tom Young Architects own copyright for this drawing		DISCIPLINE A = architectural S = structural M = mechanical E = electrical	TOM YOUNG ARCHITECTS 19 Bassett St London NW5 4PG 020 7482 6150 tom@tomyoungarchitects.co.uk	
PROJECT TITLE	LSOM	SERIES 1 site, roof, floor plans 2 elevations 3 sections 4 enlarged plans, elevations & sections 5 details 7 views 8 schedules		
JOB NUMBER	1705	views 3		
SCALE	n/a	discipline	series	sheet
DATE	2/7/18	A	07	03
ISSUE	full planning			rev
CAD-FILE	1705-AD			-



Tom Young Architects own copyright for this drawing

PROJECT TITLE	LSOM
JOB NUMBER	1705
SCALE	n/a
DATE	2/7/18
ISSUE	full planning
CAD-FILE	1705-AD


DISCIPLINE
 A = architectural
 S = structural
 M = mechanical
 E = electrical

SERIES
 1 site, roof, floor plans
 2 elevations
 3 sections
 4 enlarged plans, elevations & sections
 5 details
 7 views
 8 schedules

TOM YOUNG ARCHITECTS
 19 Bassett St
 London NW5 4PG
 020 7482 6150
 tom@tomyoungarchitects.co.uk

views 4			
discipline	series	sheet	rev
A	07	04	-

4 perspective view of school yard

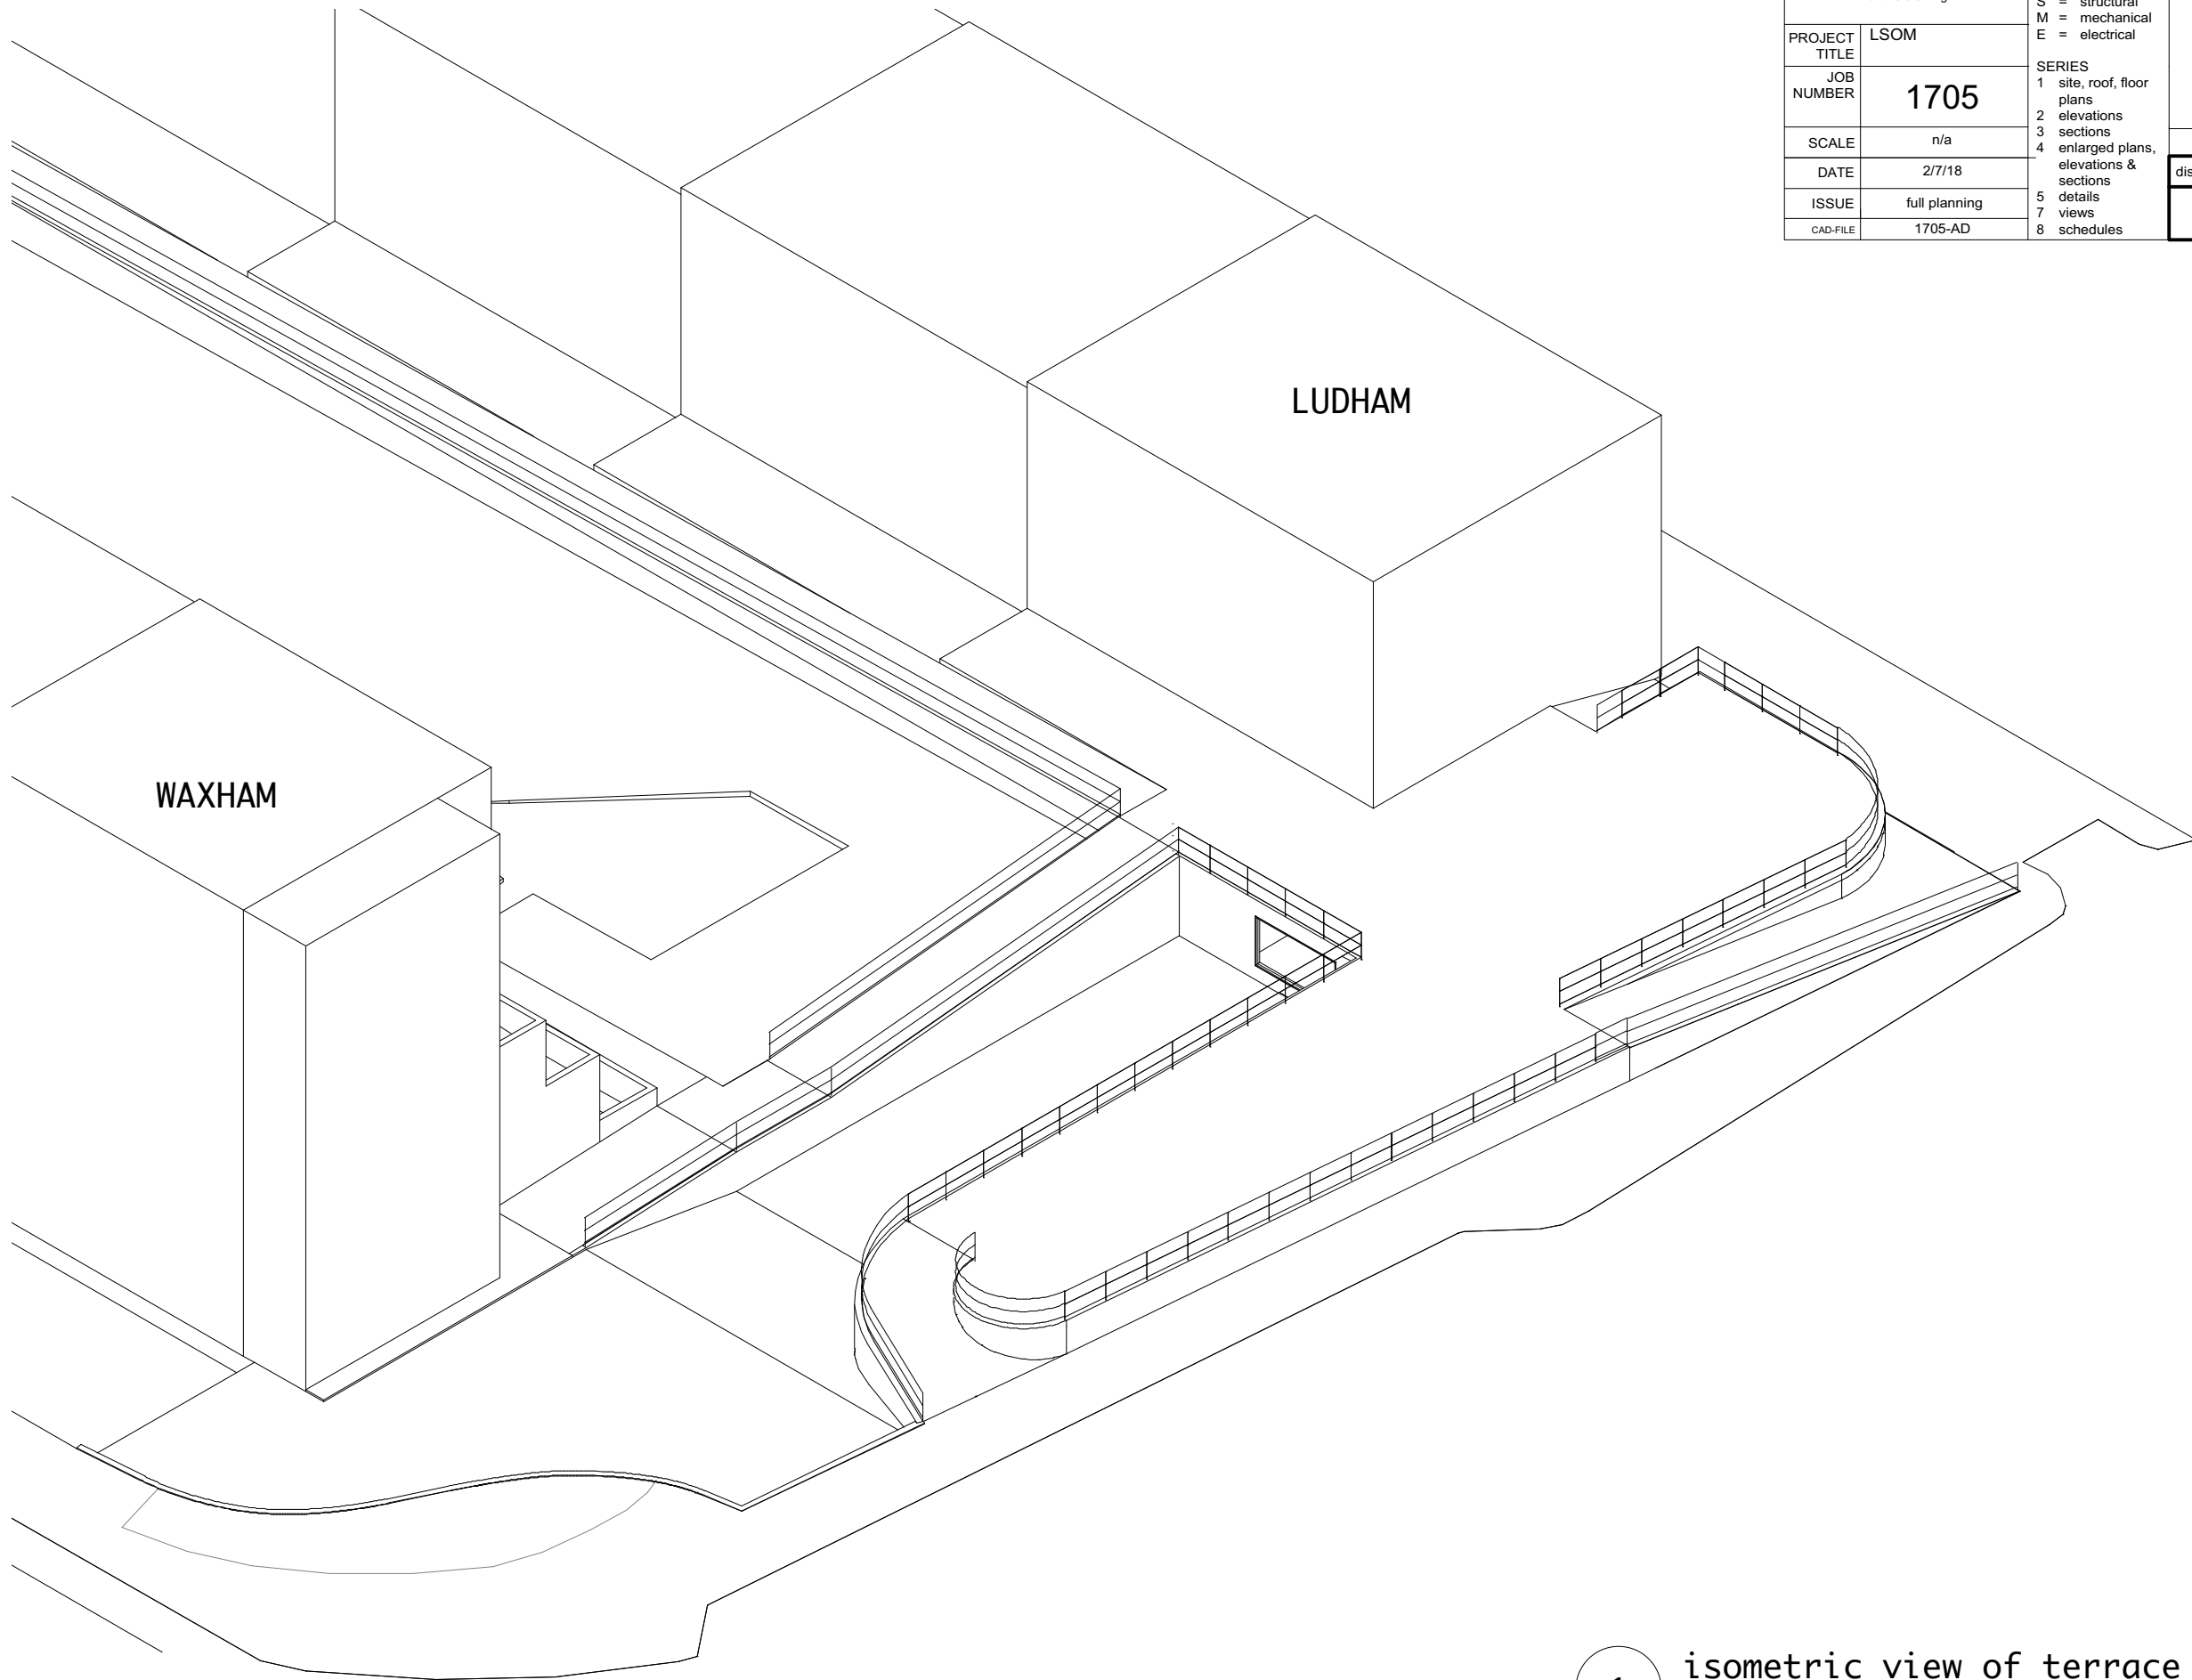

Tom Young Architects own copyright
for this drawing

PROJECT TITLE	LSOM
JOB NUMBER	1705
SCALE	n/a
DATE	2/7/18
ISSUE	full planning
CAD-FILE	1705-AD

DISCIPLINE
 A = architectural
 S = structural
 M = mechanical
 E = electrical

SERIES
 1 site, roof, floor plans
 2 elevations
 3 sections
 4 enlarged plans, elevations & sections
 5 details
 7 views
 8 schedules

TOM YOUNG ARCHITECTS
 19 Bassett St
 London NW5 4PG
 020 7482 6150
 tom@tomyoungarchitects.co.uk

views 5 (revised)

discipline	series	sheet	rev
A	07	05	a

1 isometric view of terrace over LSoM canteen