


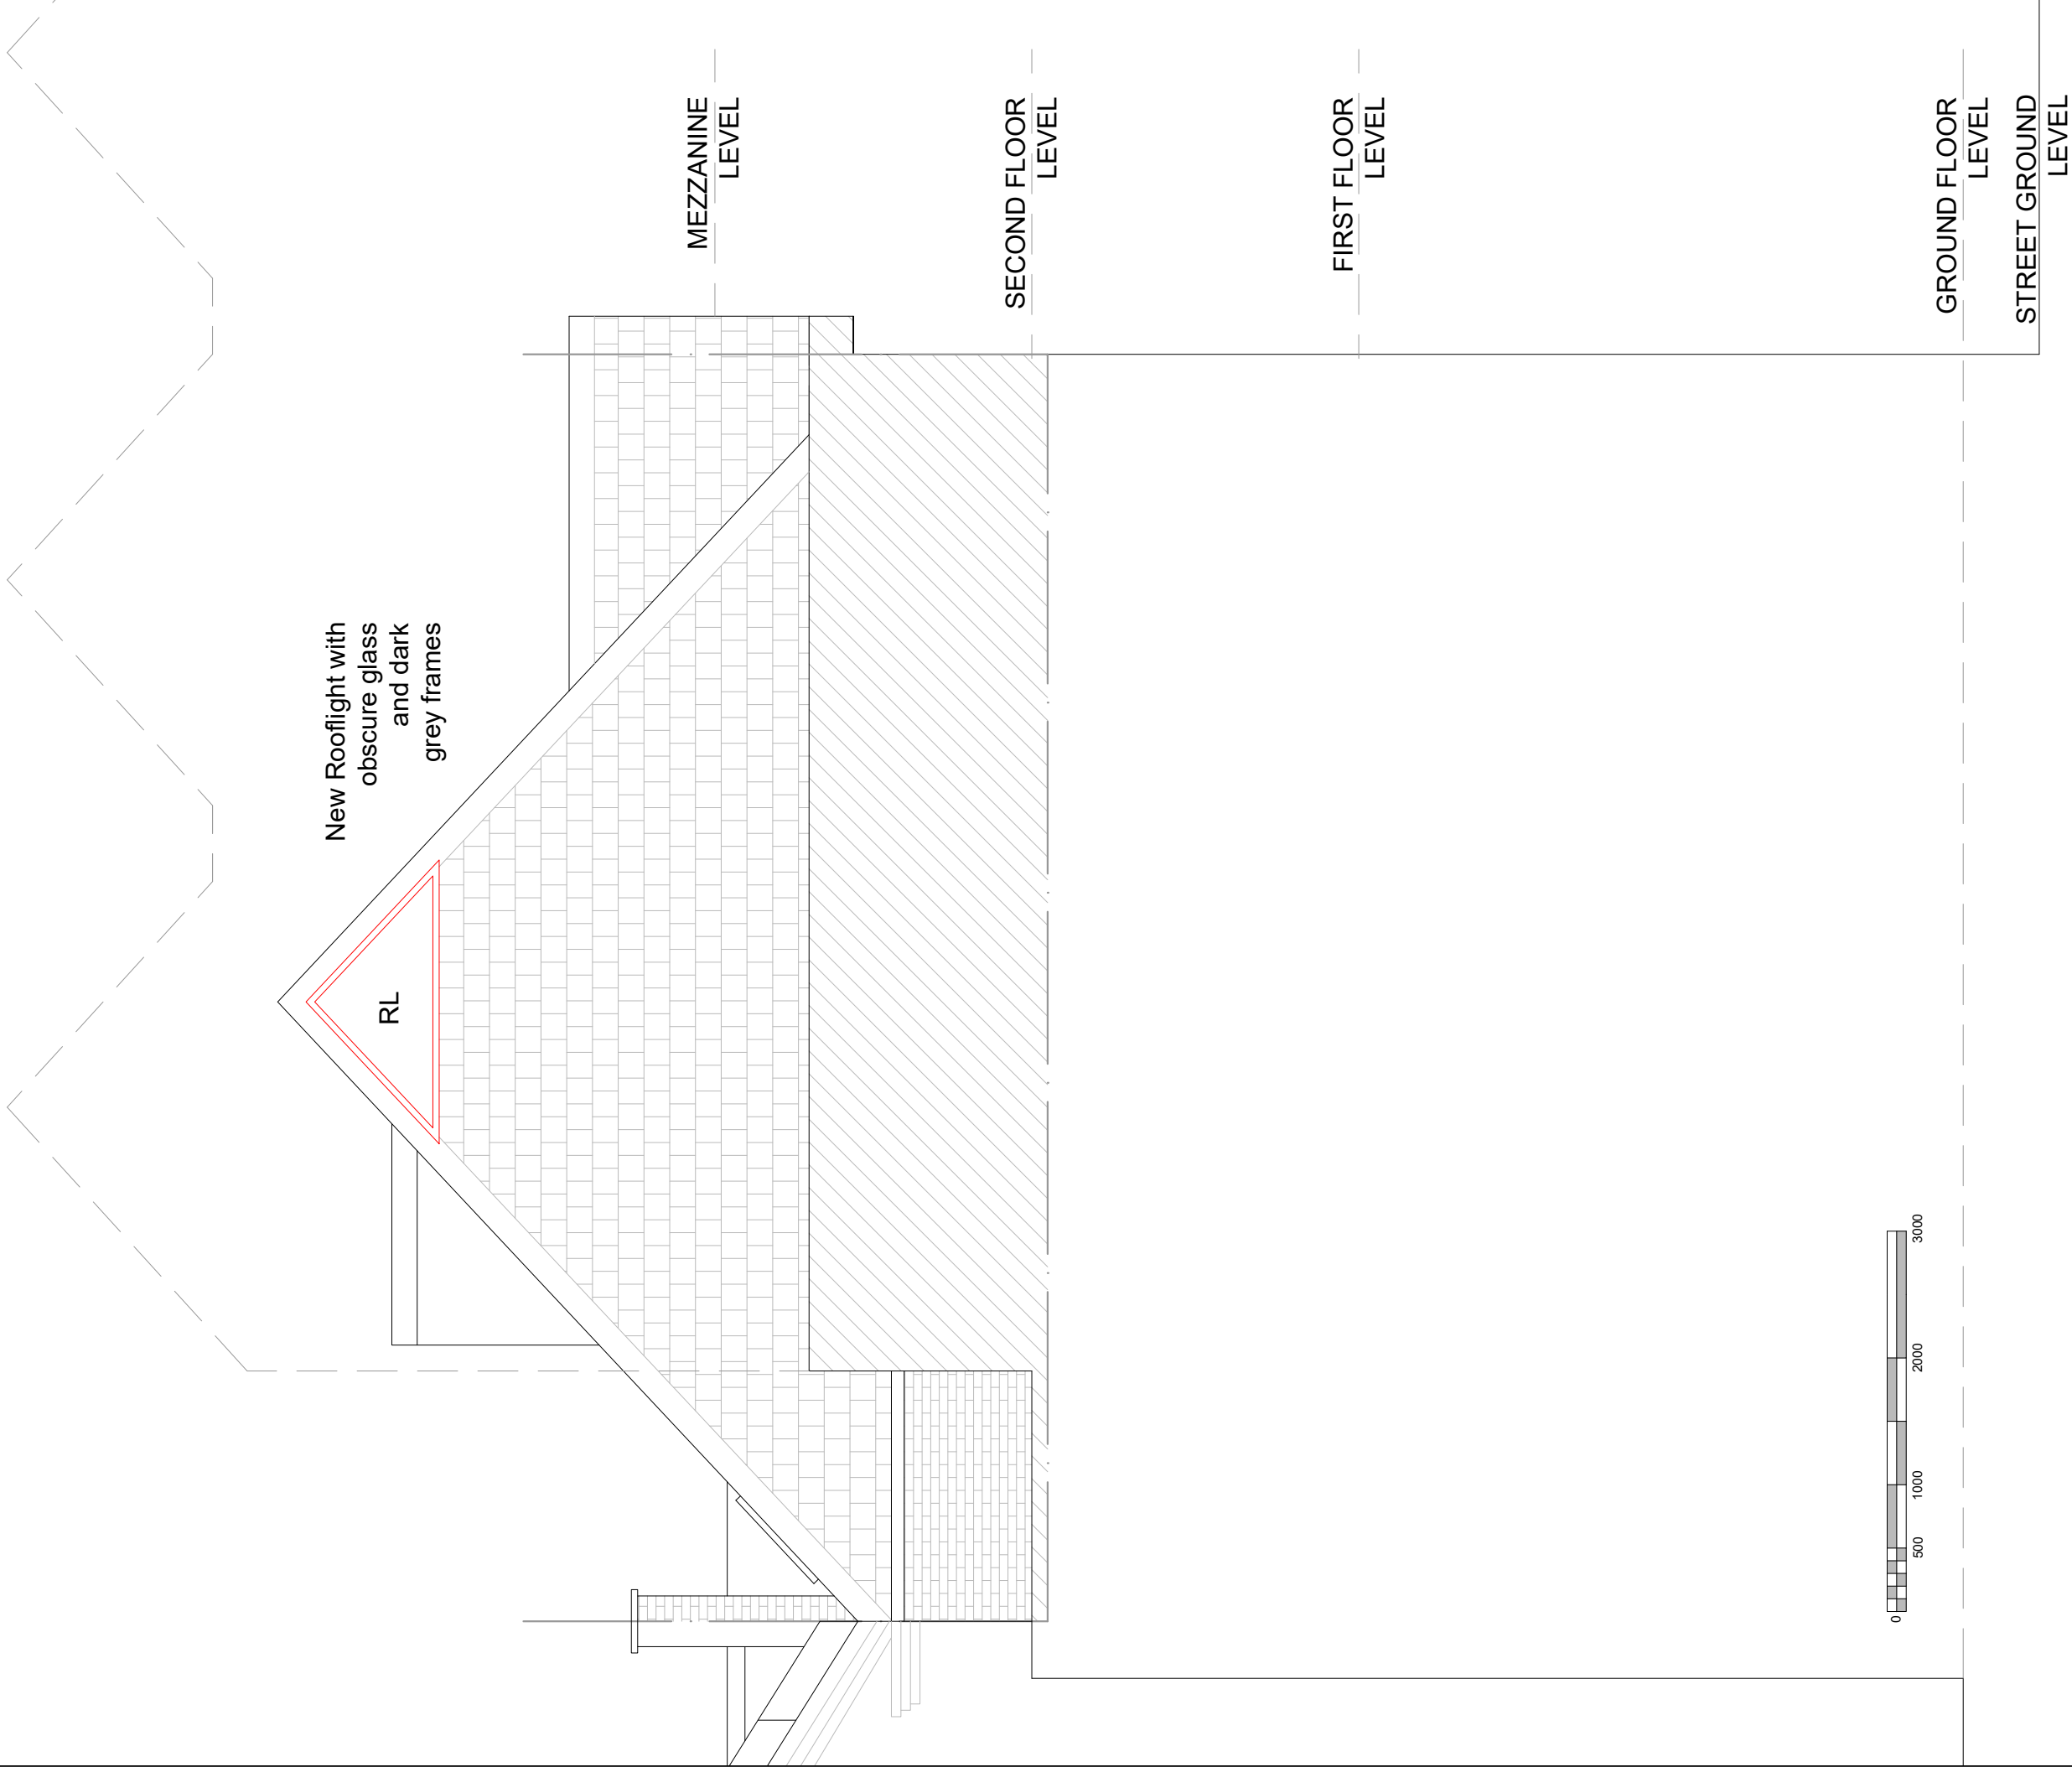

DATE: 30-07-2018	 architectural services +44 (0) 7728018158 0853539858@gmail.com	Client: All Moshref		Title: Proposed South Elevation	
REV: -		New Rooflights Flat 20, Hampstead Gates, 38 Ryland Road NW5 3EH		DWG no: AM-012	Scale: 1/50
All measurements are taken using laser measure and therefore, may be subject to a small margin of error.					
Plans not suitable for construction purposes					