


Note:
All dimensions to be confirmed on site. Any discrepancies to be reported to the architect. Do not scale from this drawing. If in doubt please contact the architect.

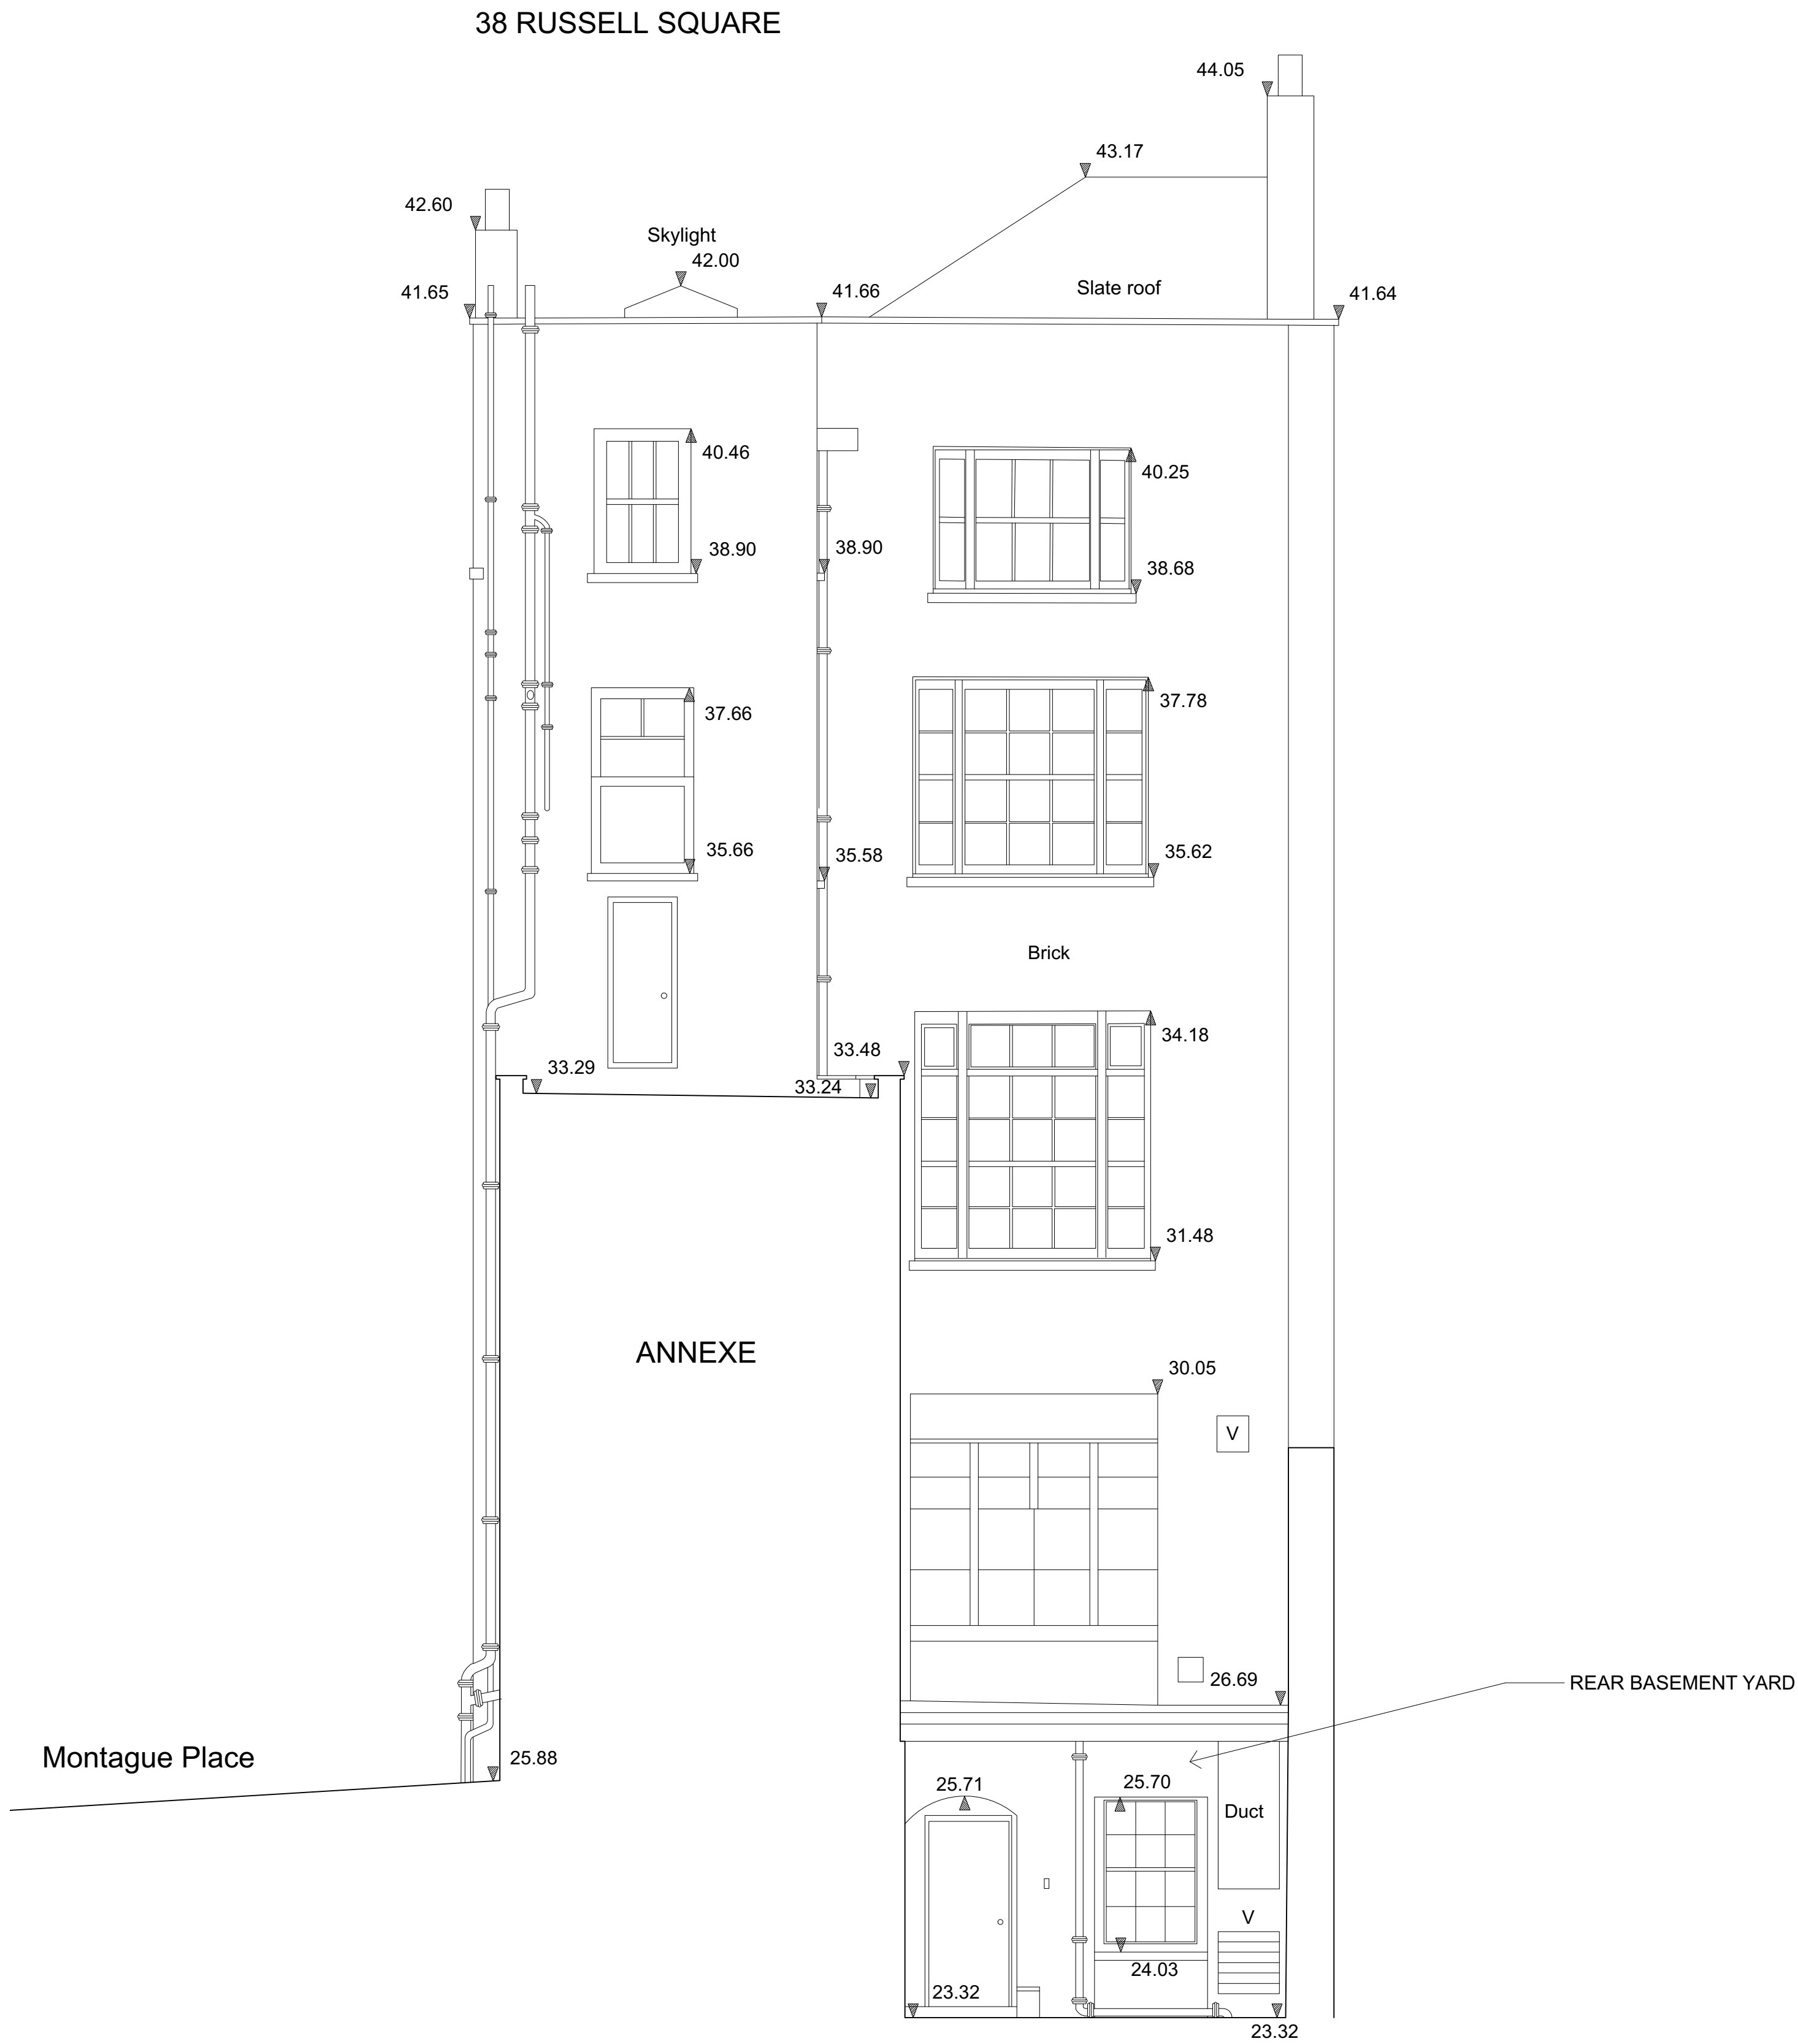

PLANNING

Drawing Status

BRITISH MUSEUM
38 Russell Square

Dannatt, Johnson Architects

Unit 1 The Wireworks, 77 Great Suffolk Street, London SE1 0BU
Telephone (020) 7357 7100 Fax (020) 7357 7200

Title
Existing South Elevation

Drawing Number

581 EW 30

Drawn	Checked	Scale	Date	Revision
JG	YN	1:50 @ A1 1:100 @ A3	Sept 2017	P