
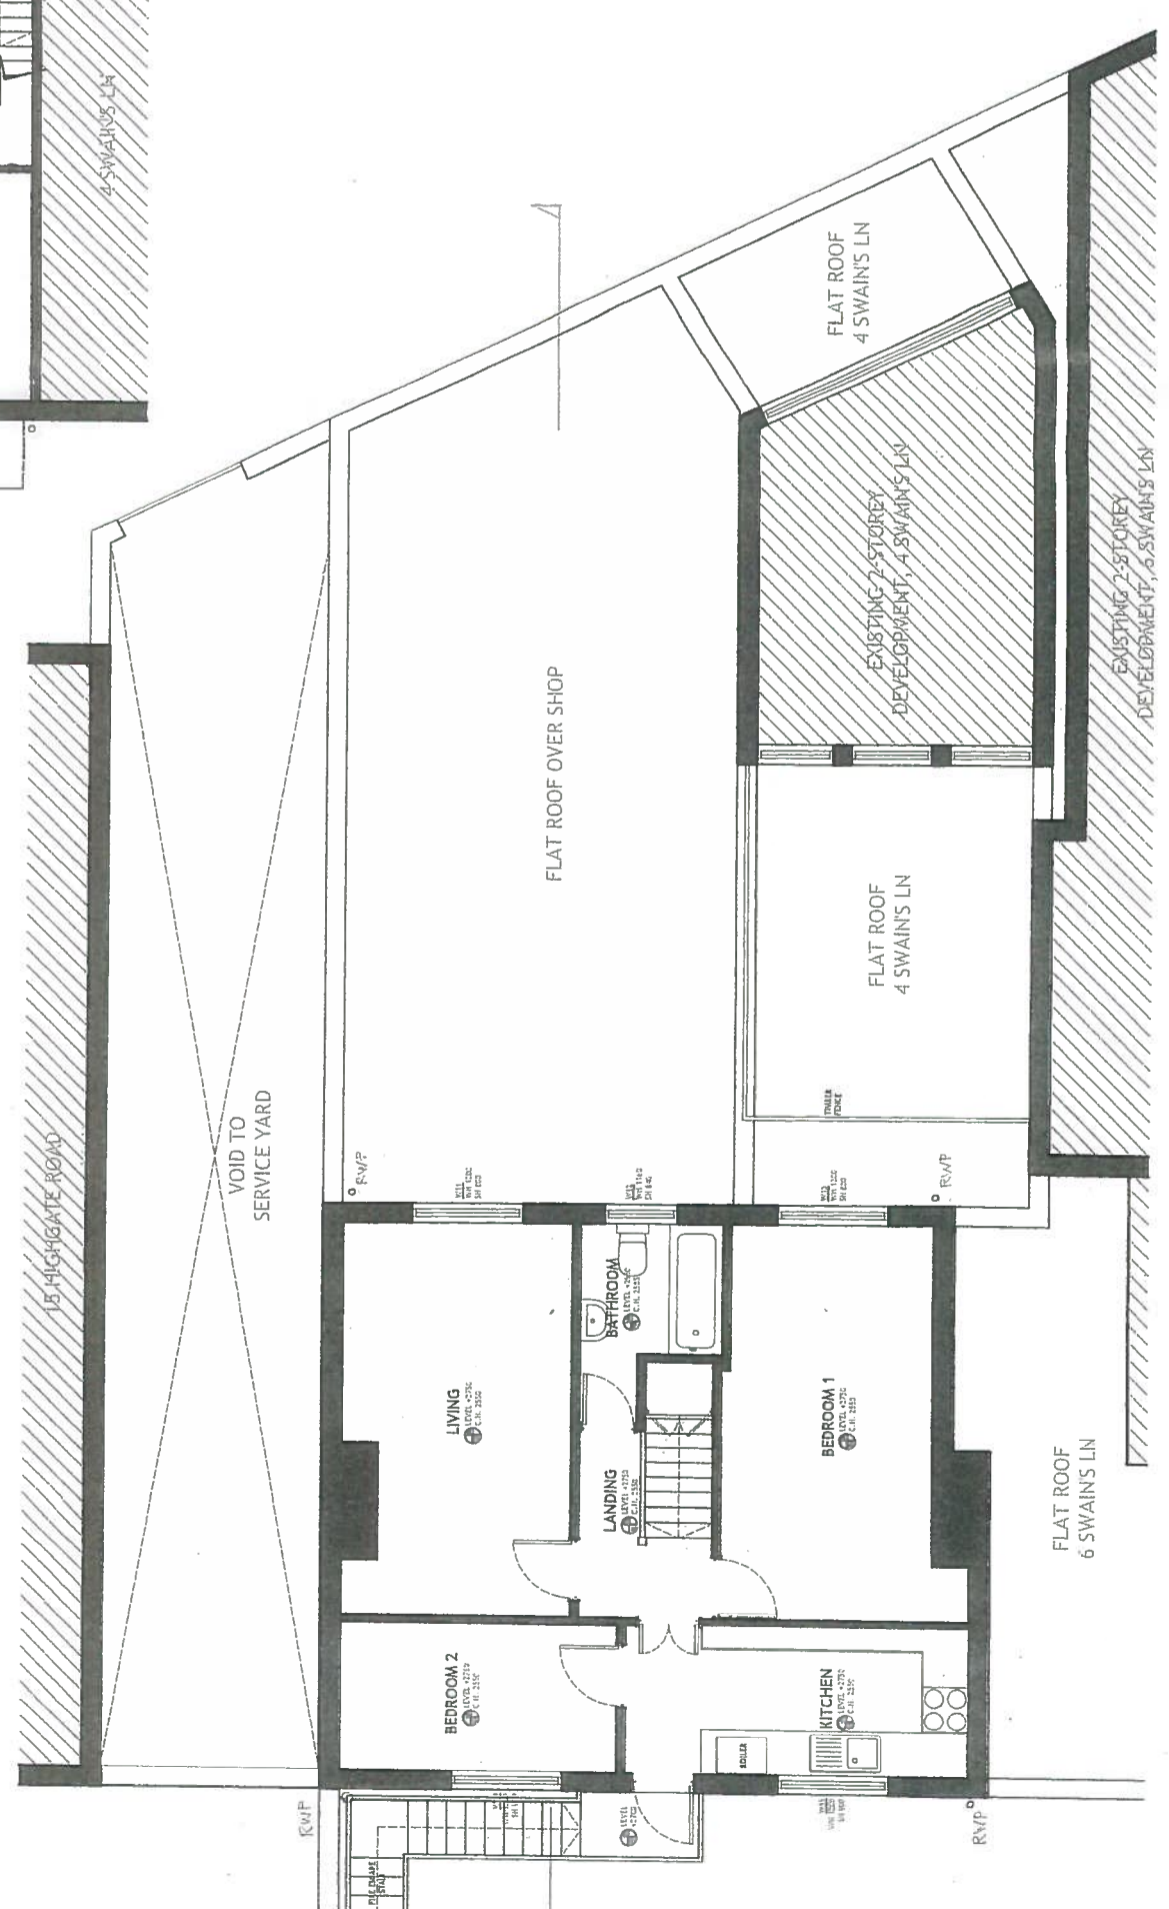


PLANNING APPLICATION

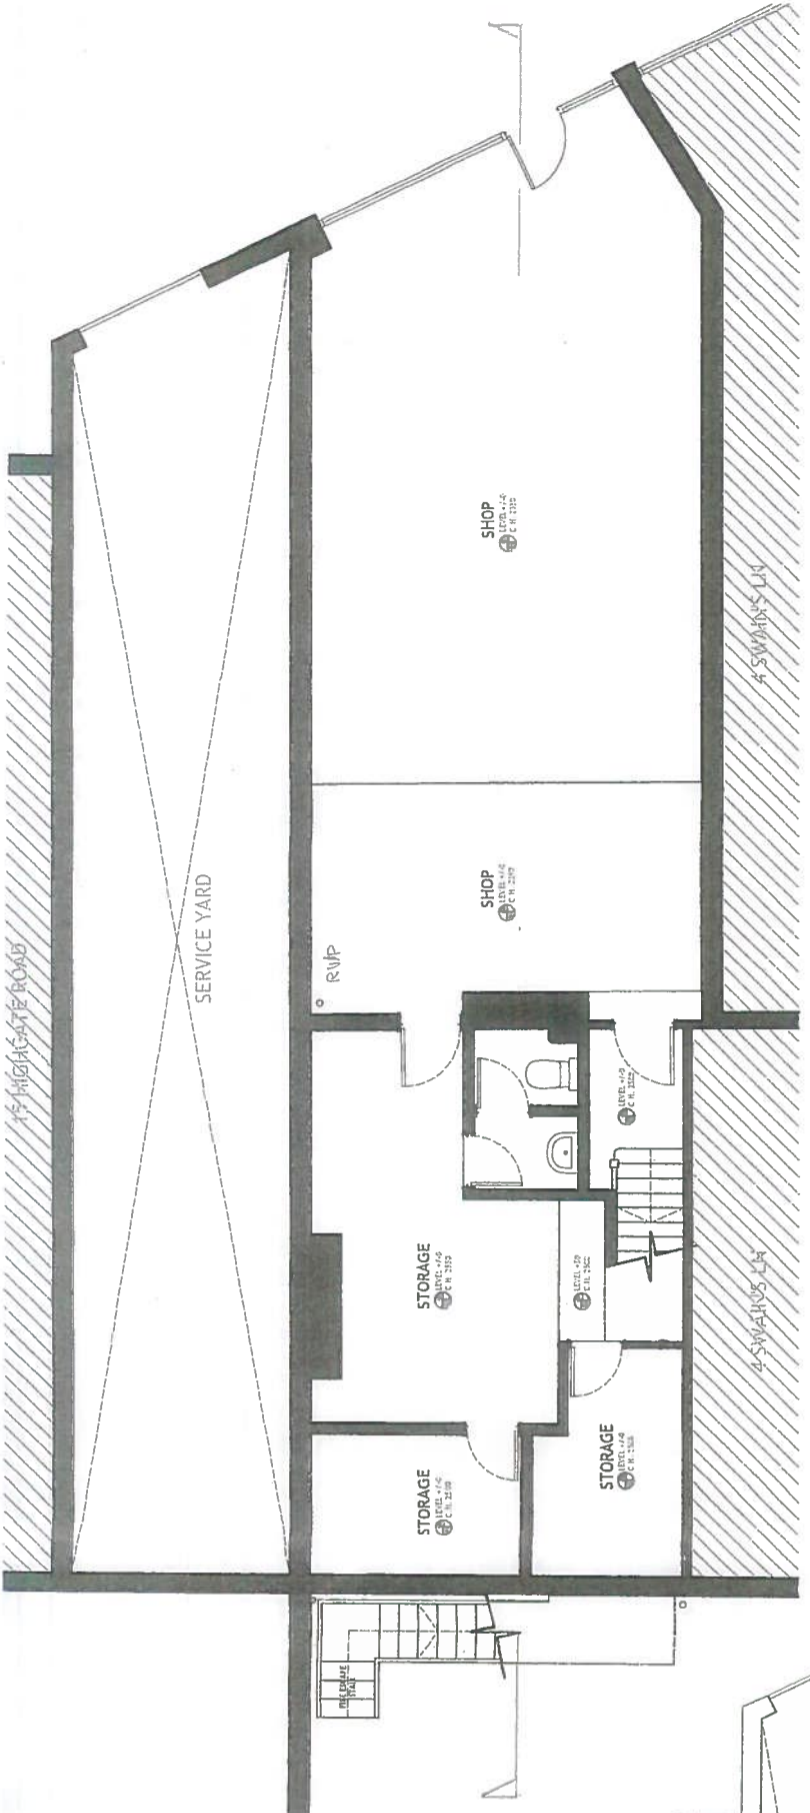

SURVEY

2 SWAINS LANE HIGHGATE LONDON N6 6QS

Drawn	Date	Checked	Date	Revision	Date	Description	By	Chk'd
Scales	July 18	1:500	2018	218/15	218/15	EXIST'G GRD FIRST FLOOR PLAN	/02	Region
Project Title		Drawing Status		Drawing Number		Revision		
2 SWAINS LANE HIGHGATE LONDON N6 6QS		AS EXISTING		218/15		/02		

P B A

ARCHITECTURAL CONSULTANTS
153 Euston Road
London W1K 3JG
Tel: 203 205 2104
Mob: 0797 464 5325