
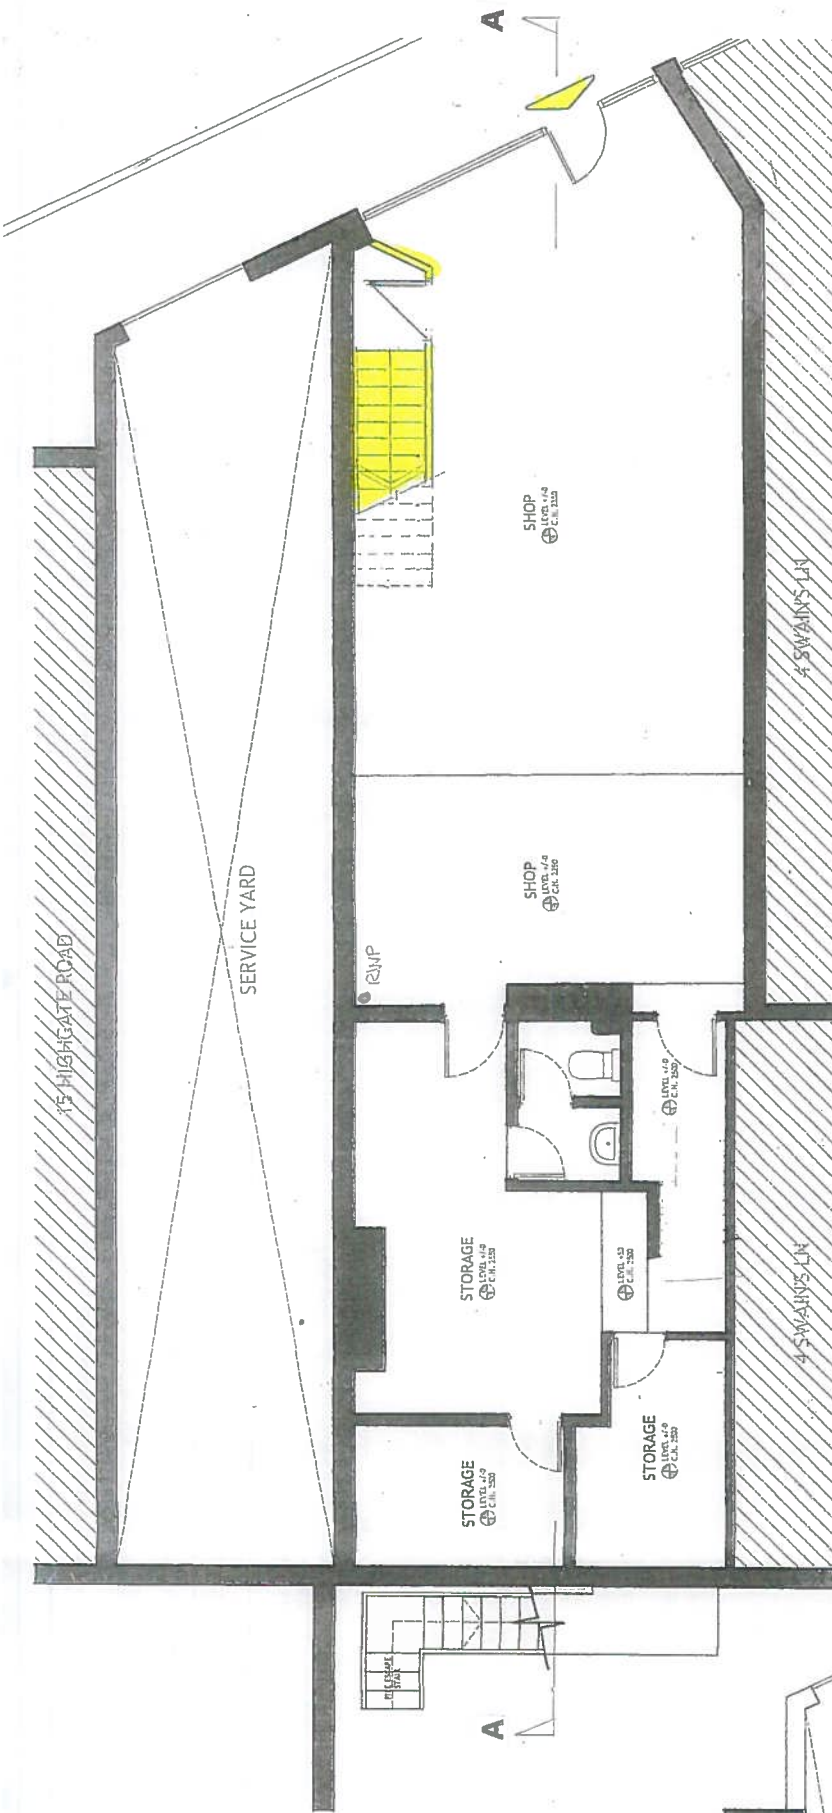


[illegible]

Architectural floor plan of a three-bedroom flat. The plan includes the following rooms and features:

- Bedrooms:** BED 1, BED 2, and BED 3.
- Bathroom:** Sh. Rm (Shower Room).
- Kitchen and Dining:** KITCHEN/ DINING area with a dining table and chairs.
- Living Room:** A large open-plan area.
- Staircase:** Access stair to loft bedroom, and stairs leading up and down.
- Storage:** Cub'd (Cupboard) and Cloaks (Closets).
- Balcony:** Balcony inset 2m to building line.
- Roof:** Flat roof, 4 SWAIN'S LN.
- Other Labels:** Flying Freehold Over 4 SWAIN'S LN, Glass balustrade with brushed s/s hand rail & 65mm dia vert pos, 2m, VOID TO SERVICE YARD, RAMP, and EXISTING 2-STORY DEVELOPMENT, 4 SWAIN'S LN.

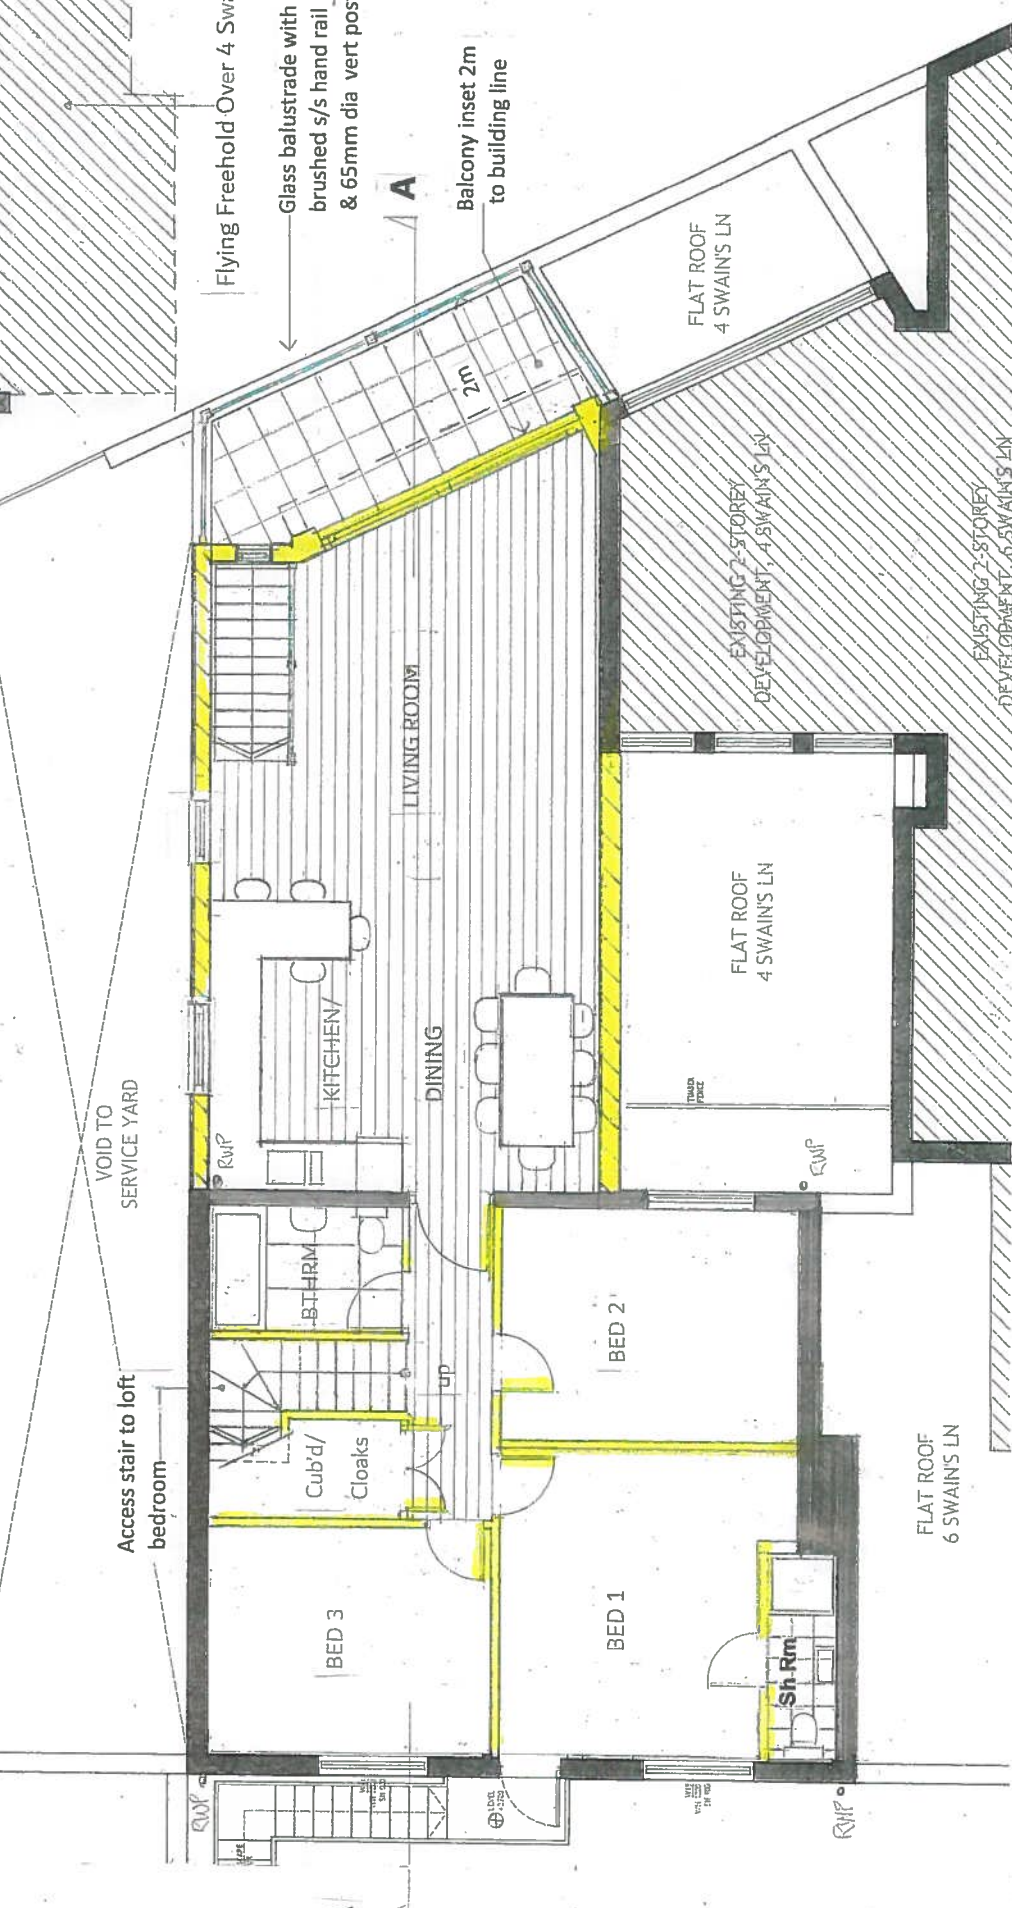

P B A		Design Consultant ARCHITECTURAL CONSULTANTS 63 Grosvenor Street London W 1K 3JG Tel: 203 285 2104 Mob: 0757 464 5025		Client		Project Title 2 SWAINS LANE HIGHGATE LONDON N6 6QS		Drawn Scales Date Checked Date Site		Revision Date Drawing Title Drawing Number Revision	
								July 18 1:100		218/06 /06	