



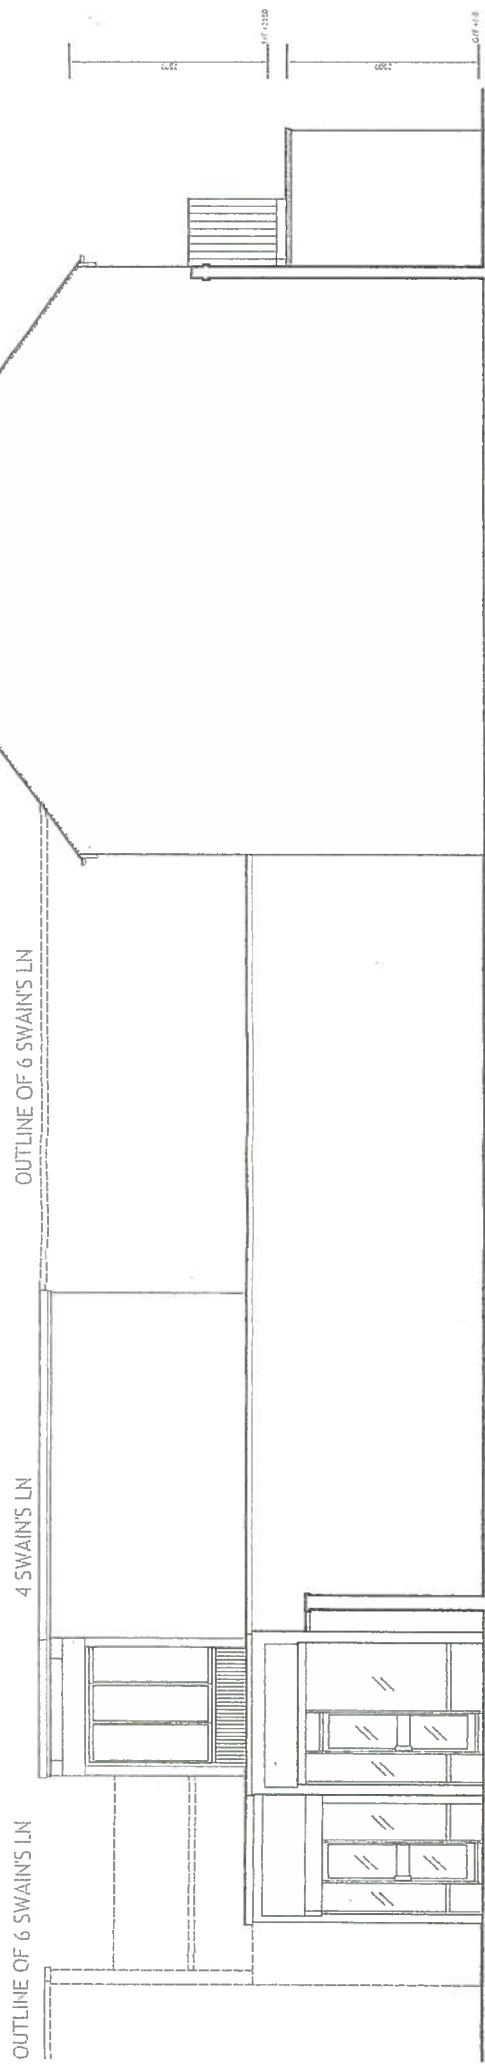

WEST ELEVATION FROM AS EXISTING

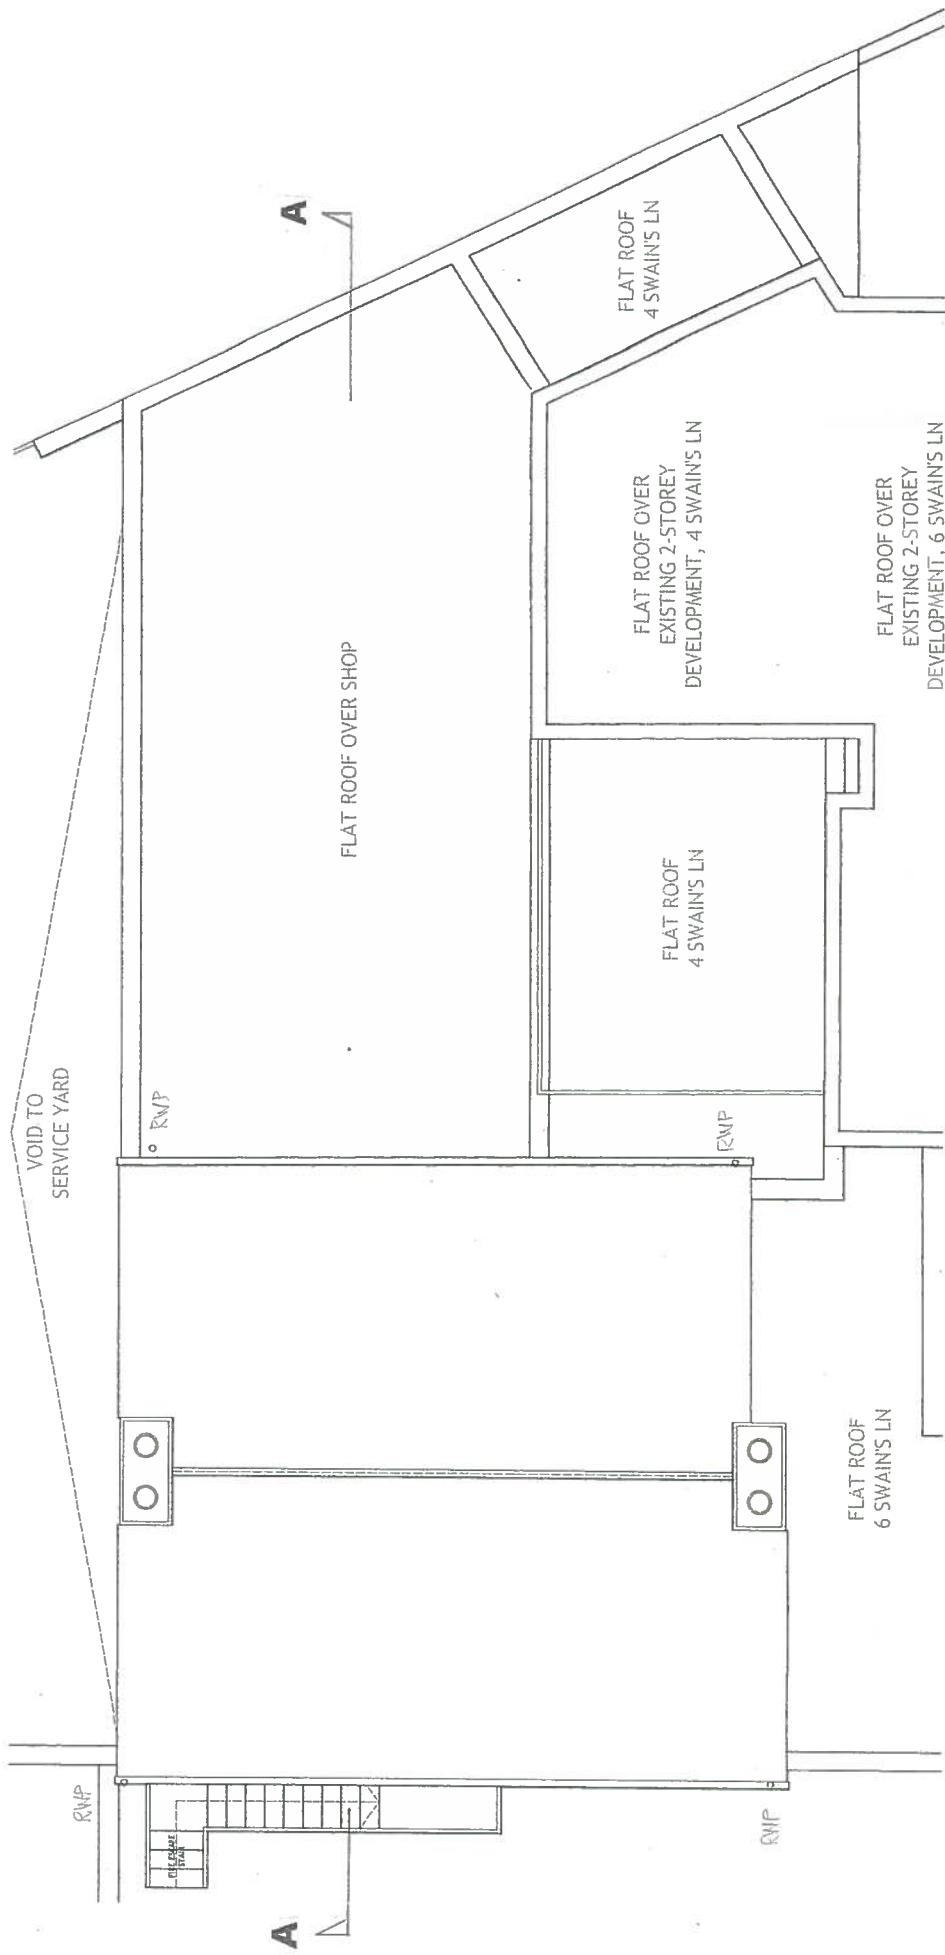

ROOF PLAN AS EXISTING

TITLE: ROOF PLAN AND ELEVATION AS EXISTING
DWG NO: ZSL-SV-015
REVISION: -
DATE: 25 JULY 2017
SCALE: 1:100 @ A3

SURVEY

2 SWAIN'S LANE HIGHGATE LONDON N6 6QS

EXIST'G WEST ELEV'N
& EAST ELEVATION

218/06 /05

ARCHITECTURAL CONSULTANTS
63 Grosvenor Street
London W1K 3JG
Tel: 203 205 2104
Mob: 0797 464 5325

P B A
Design Consultation
Client