



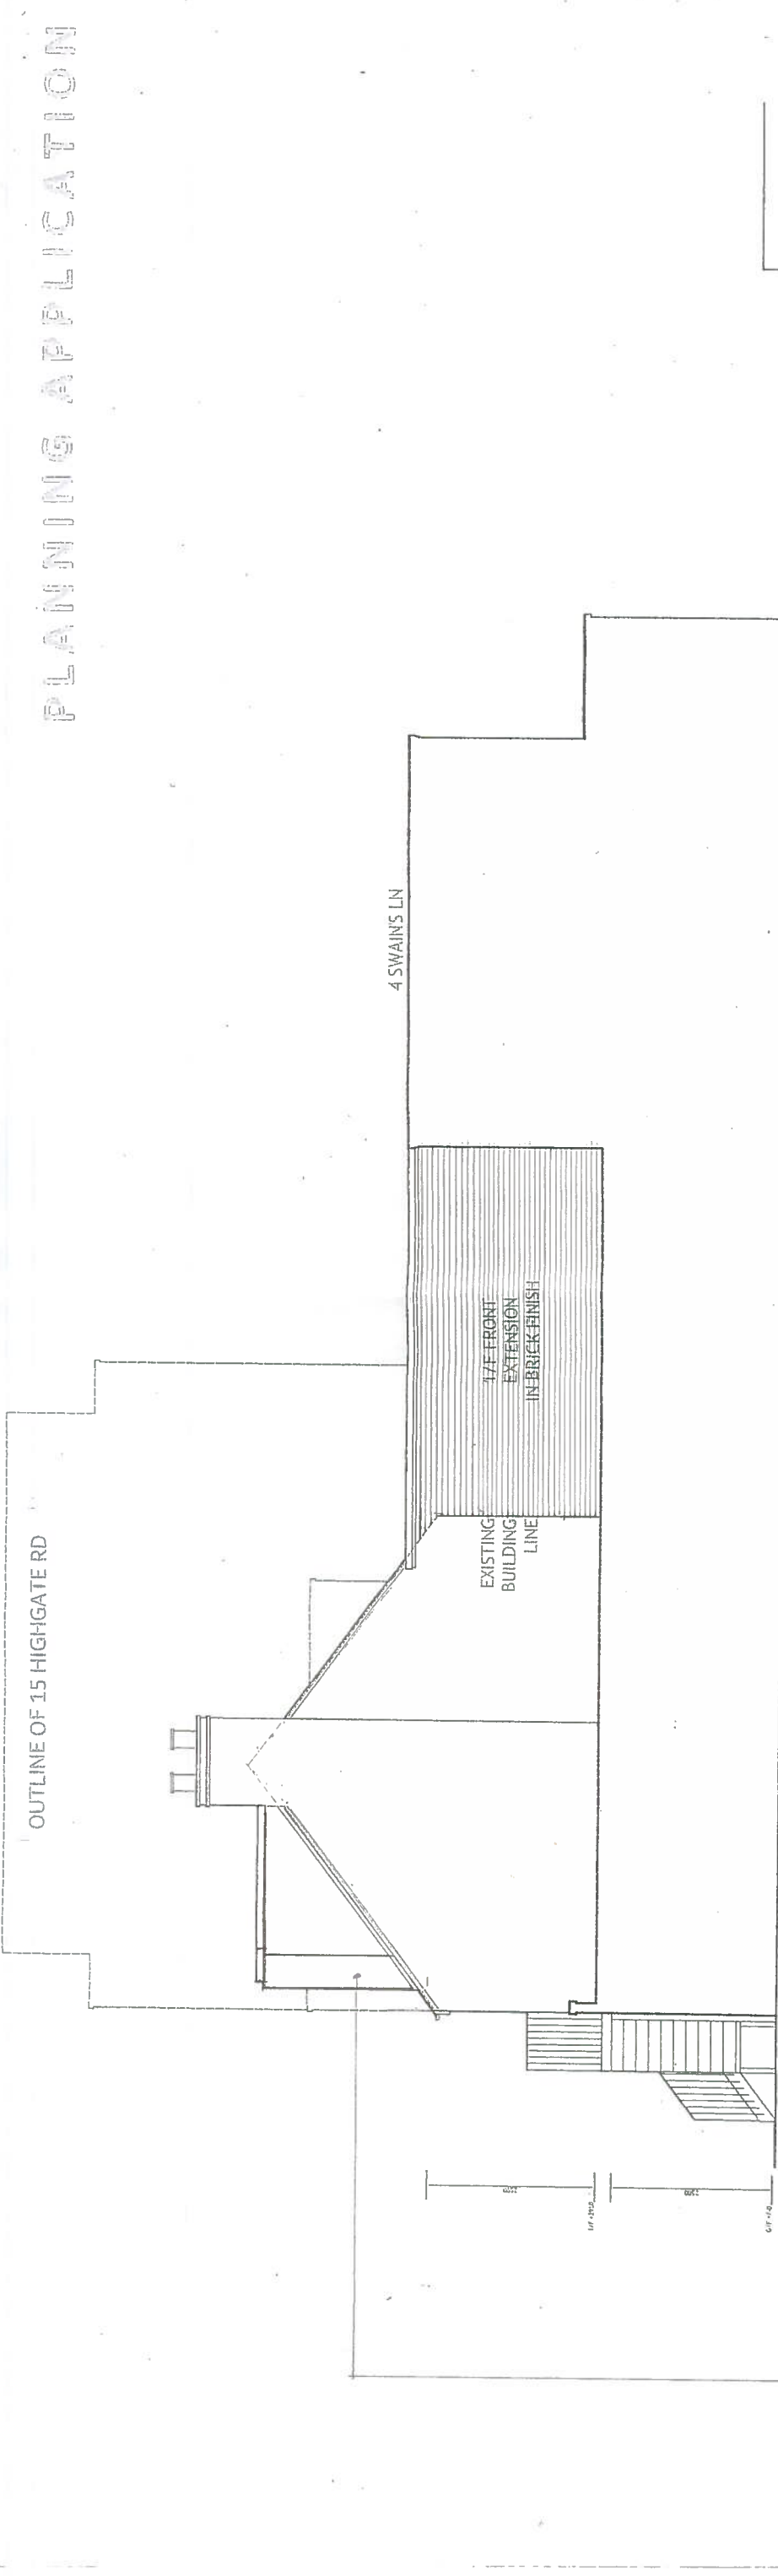

EAST ELEVATION FROM AS PROPOSED

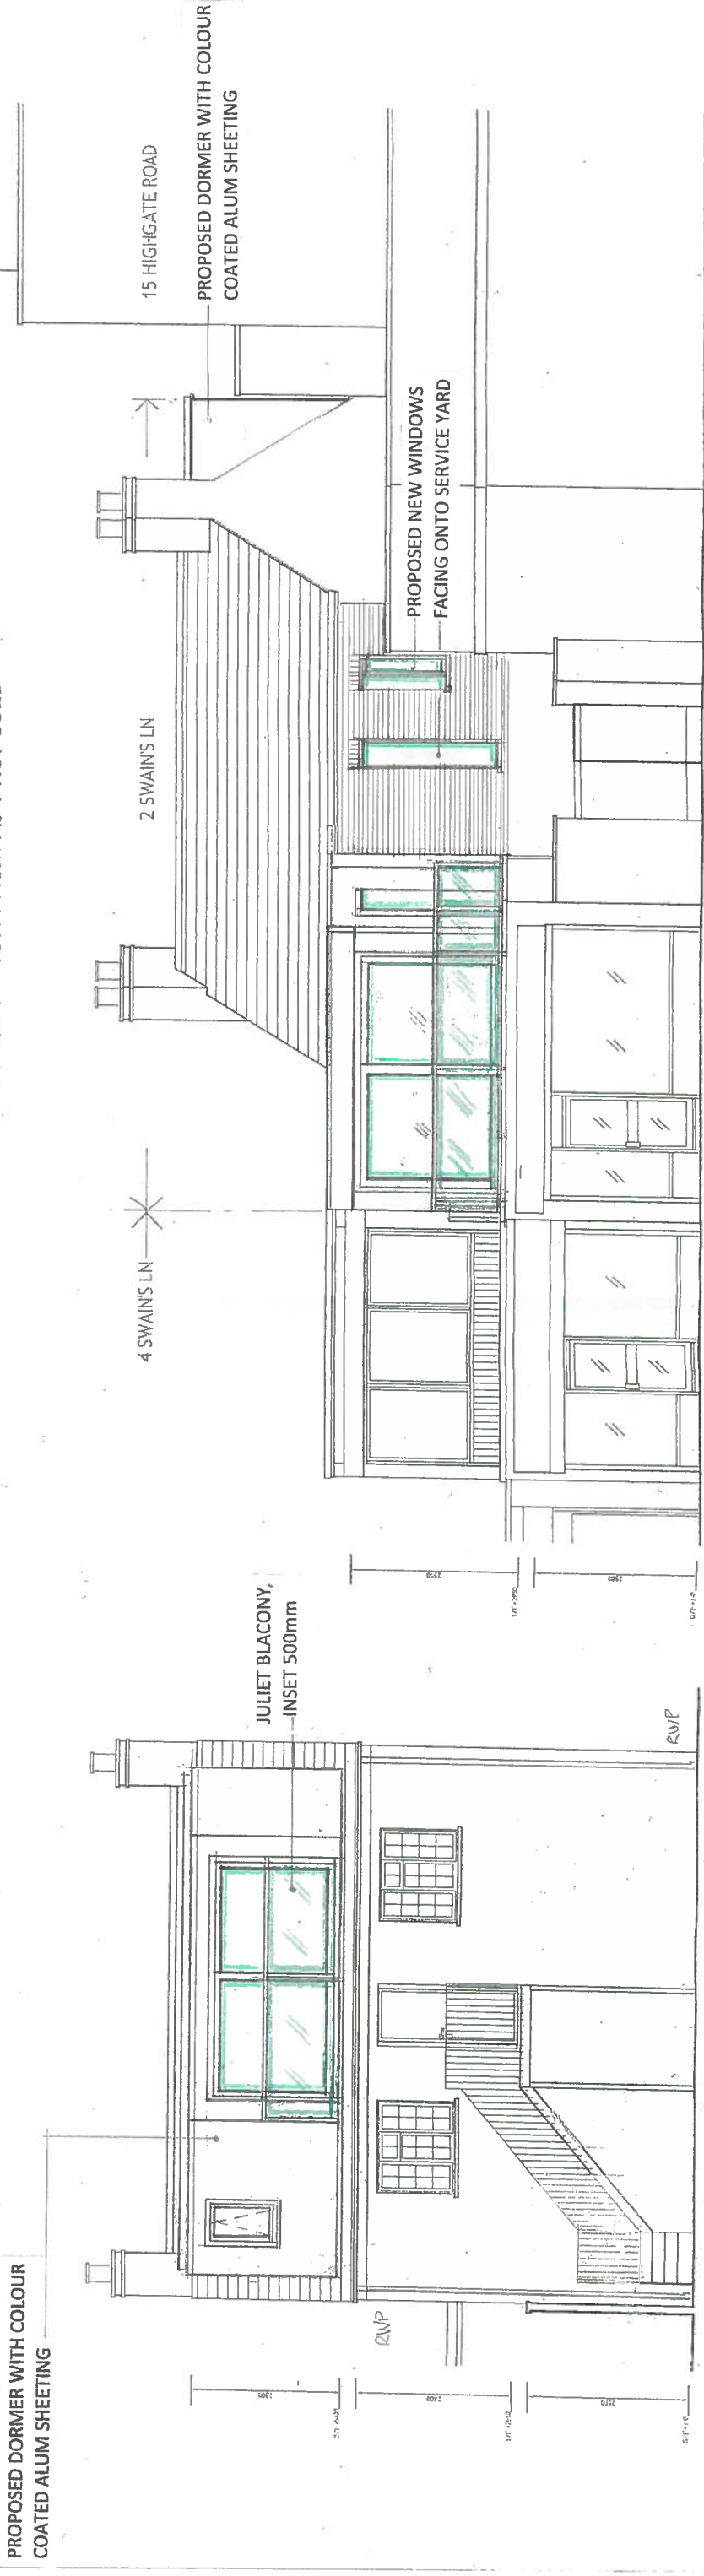

REAR ELEVATION AS PROPOSED

FRONT ELEVATION AS PROPOSED

P B A	ARCHITECTURAL CONSULTANTS 63 Grosvenor Street London W1K 3UG Tel: 020 7464 5325 Fax: 020 7464 5326	Client	Project Title	Drawing Status				Revision				
				Drawn	Date	Checked	Date	Drawn	Date	Checked	Date	
				1/18	Jly 18			218/06	/08			
				Scale	1:100			Drawing Number		Revision		
								218/06		/08		
								PROPOSED FRONT, REAR & EAST ELEVATION				