


WEST ELEVATION FROM AS PROPOSED

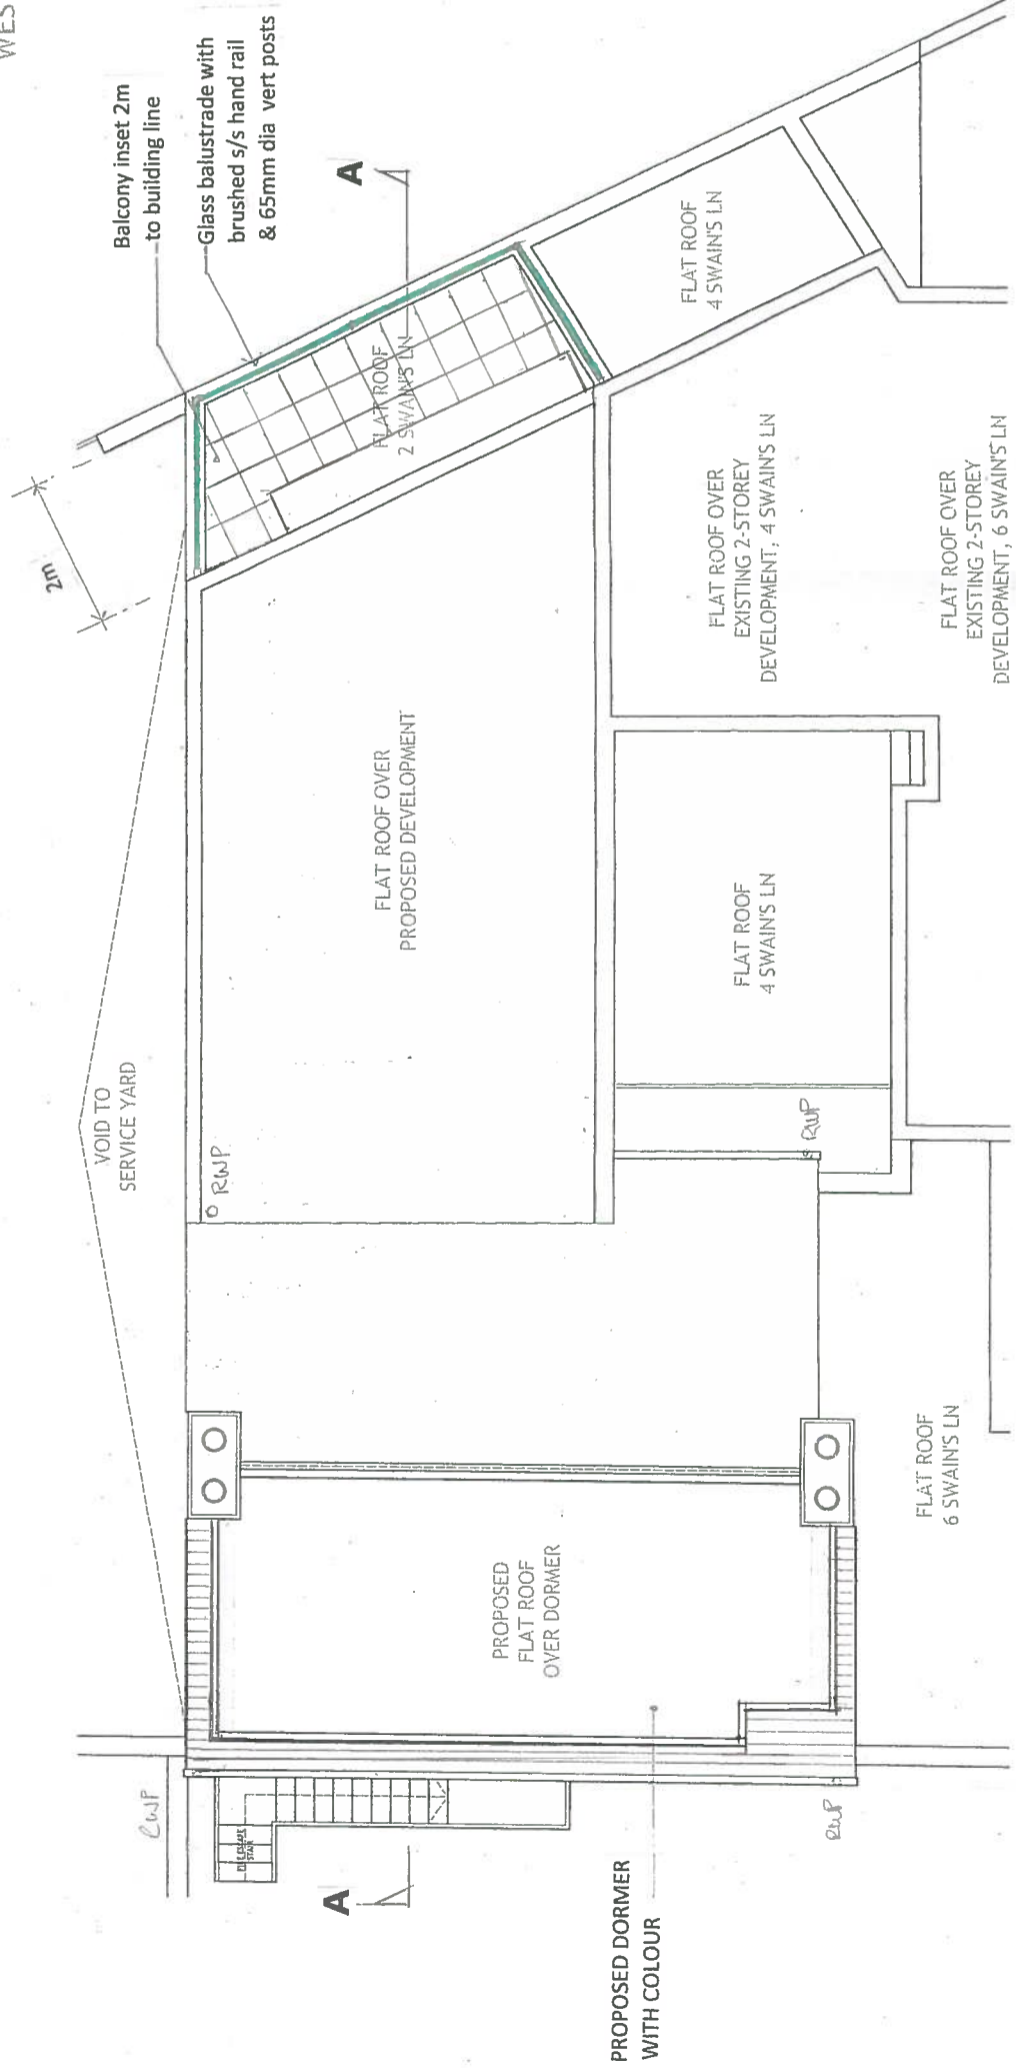

PROPOSED DORMER WITH COLOUR

P B A
 ARCHITECTURAL CONSULTANTS
 63 Grosvenor Street
 London W1K 3JG
 Tel: 203 205 2104
 Mob: 0797 464 5325

Design Consultant Client Project Title

2 SWAIN'S LANE HIGHGATE LONDON N6 6QS

Drawn Date Created Date Date
 Scales 1:100
 Drawing Status

Revision	Date	Description	By	Chkd
PROPOSED WEST ELEVATION & ROOF PLAN				
Drawing Number				Revision
218/06				/09