


0

- တ

 ∞

9

10m

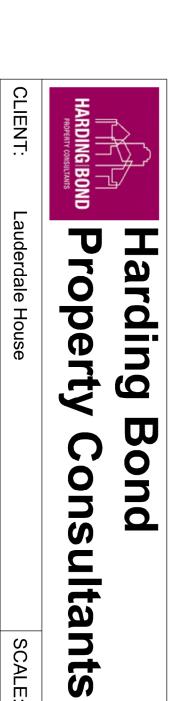

DRAWING TITLE: Existing south west elevation

DRAWING No:

A1_1251RB_EX_08

SURVEYOR: RB

SCALE: 1:50 @A1

DATE: 13/02/2018

DRAFTSMAN: RB

PROJECT:

Lauderdale House, N6 5HG

Platform 3 , Village Underground 54 Holywell Lane, Shoreditch London, EC2A 3PQ T: (

T: 02036572669 office@hardingbond.co.uk www.hardingbond.co.uk