



Existing cross section AA at 1:10 scale on A1

0 1 2 3

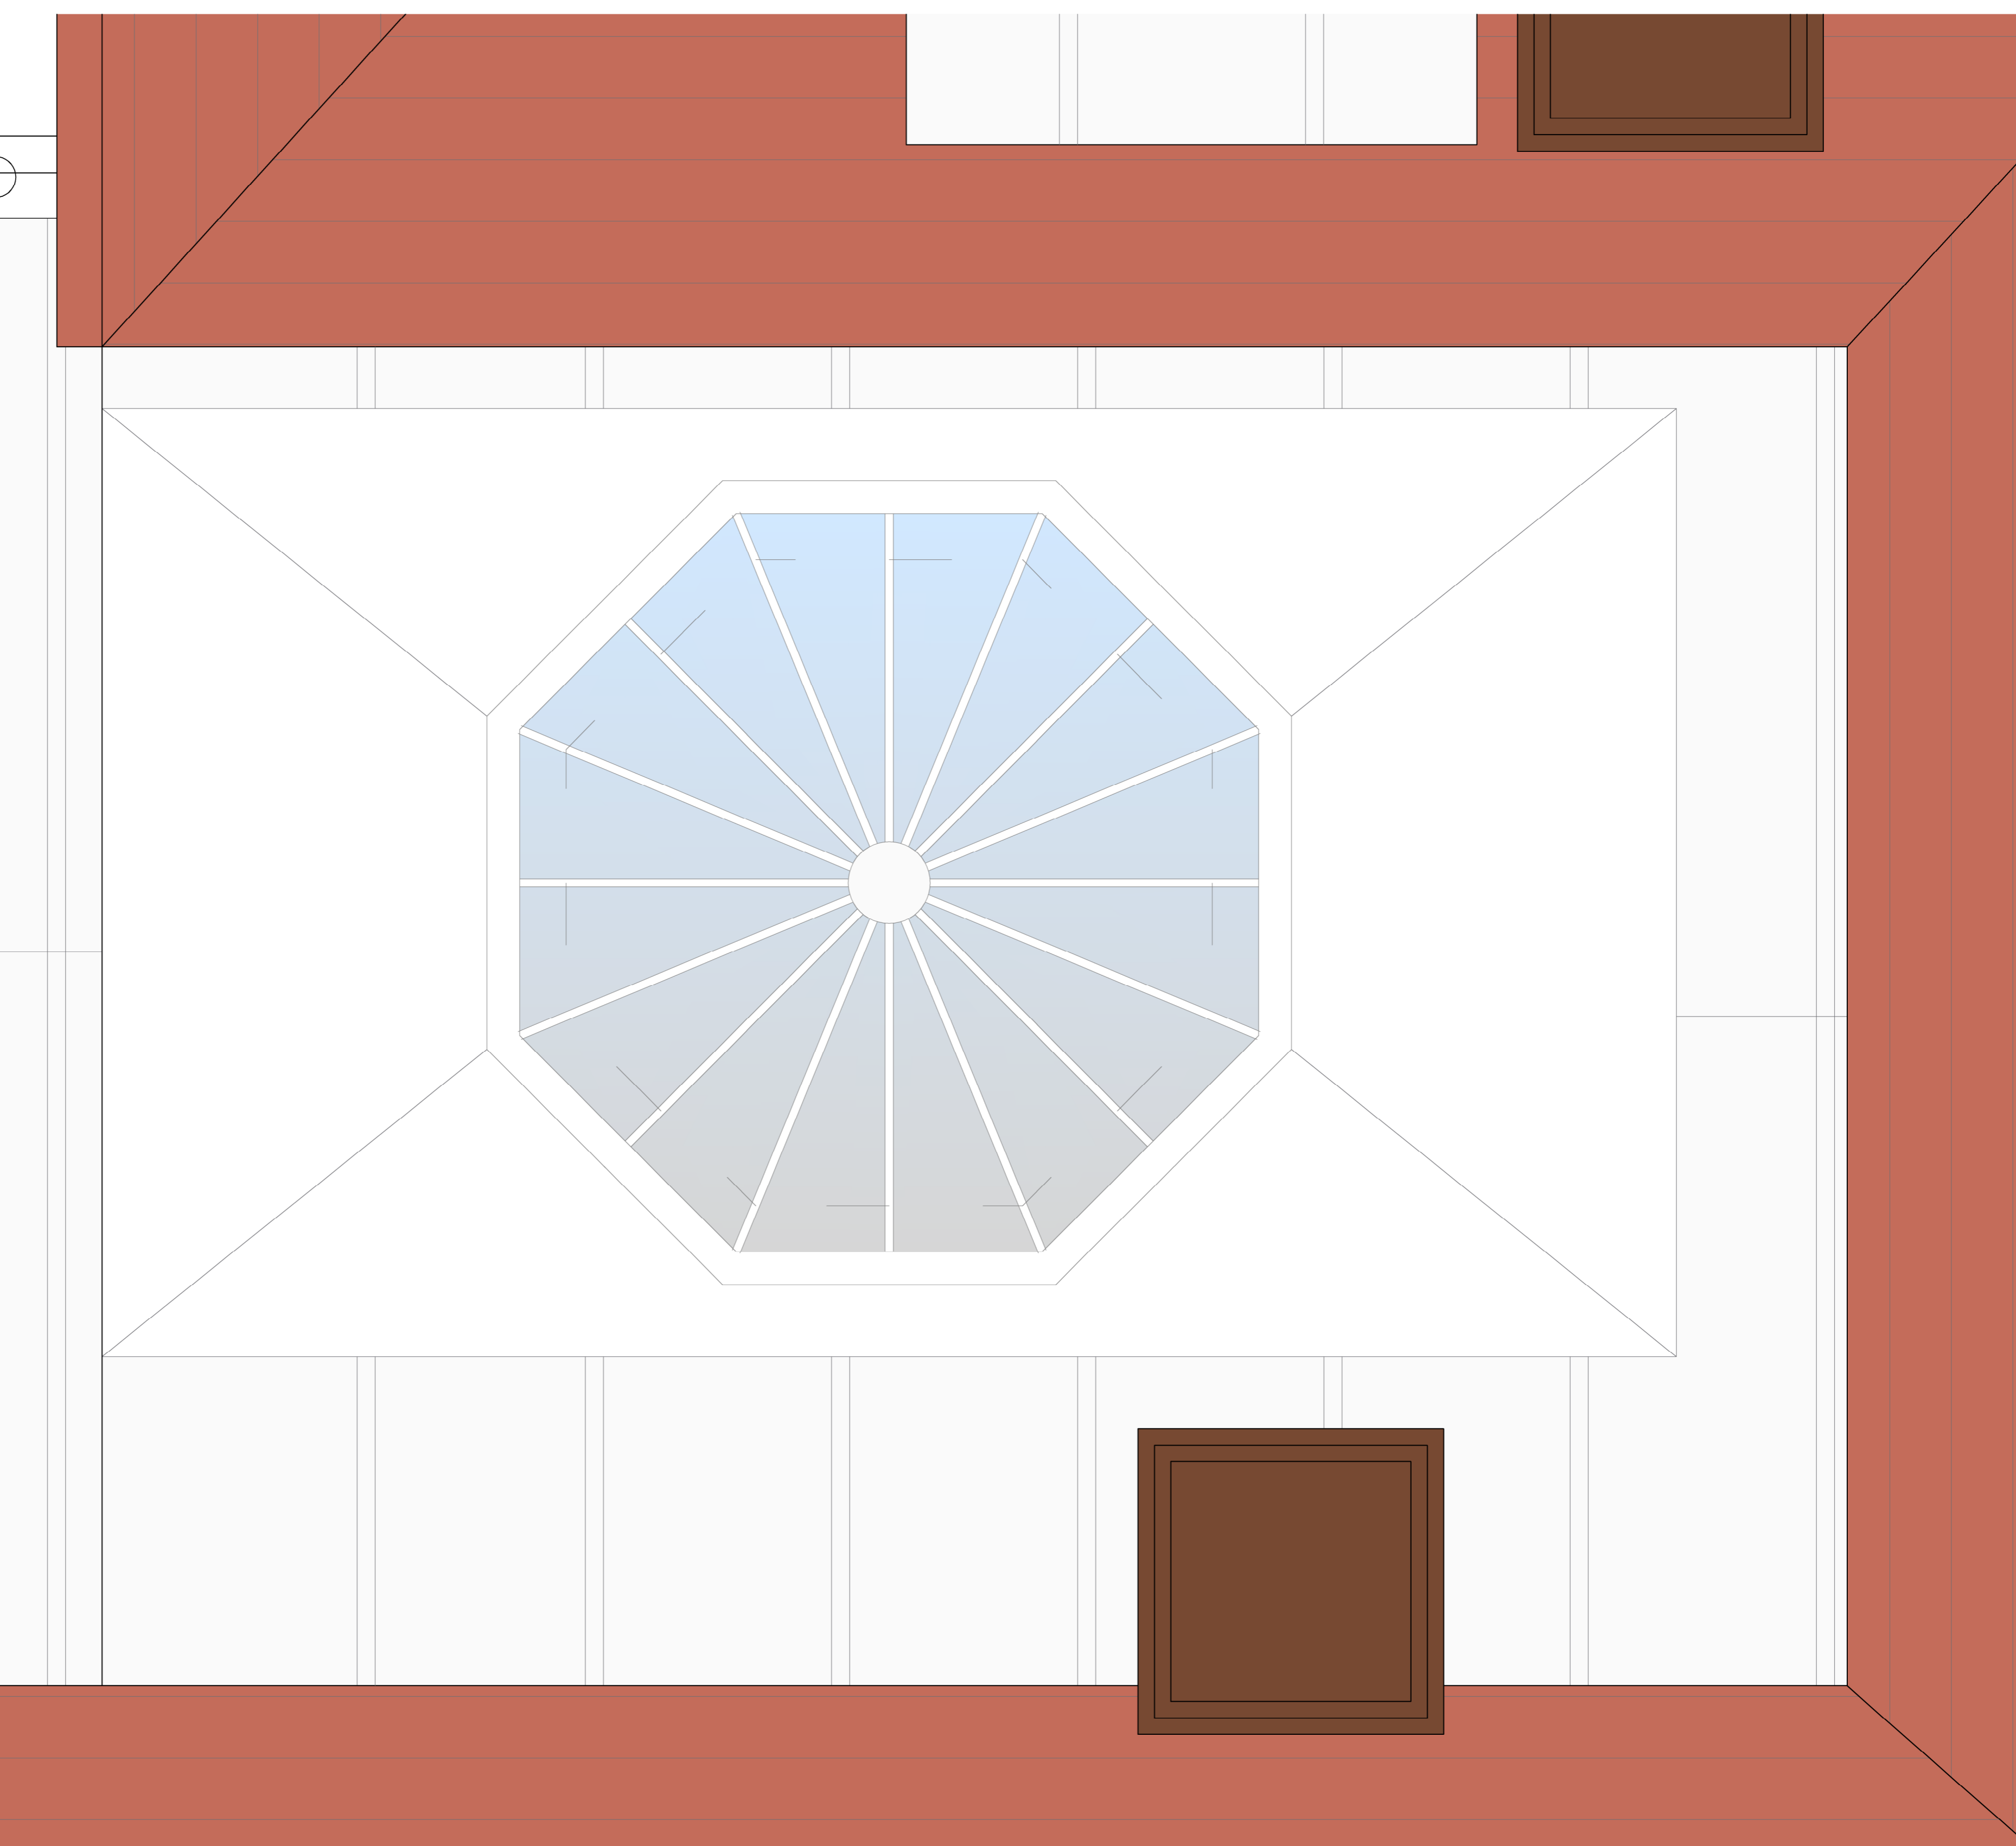

Existing roof plan at 1:10 scale on A1

4m

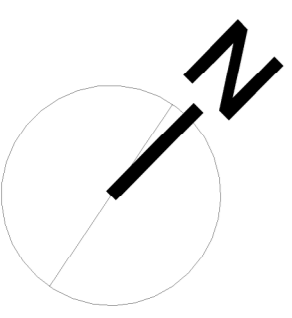

Harding Bond
Property Consultants

Platform 3, Village Underground
54 Holywell Lane, Shoreditch
London, EC2A 3PQ
T: 02036572669
office@hardingbond.co.uk
www.hardingbond.co.uk

CLIENT: Lauderdale House
PROJECT: Lauderdale House, N6 SHG
DRAWING TITLE: Existing cupola plan and section
SCALE: 1:10 @A1
SURVEYOR: RB
DRAFTSMAN: FRFC
DATE: 13/02/2018
DRAWING No: A1_1251RB_EX_13