


Existing north east elevation at 1:10 scale on A1

Existing south east elevation at 1:10 scale on A1

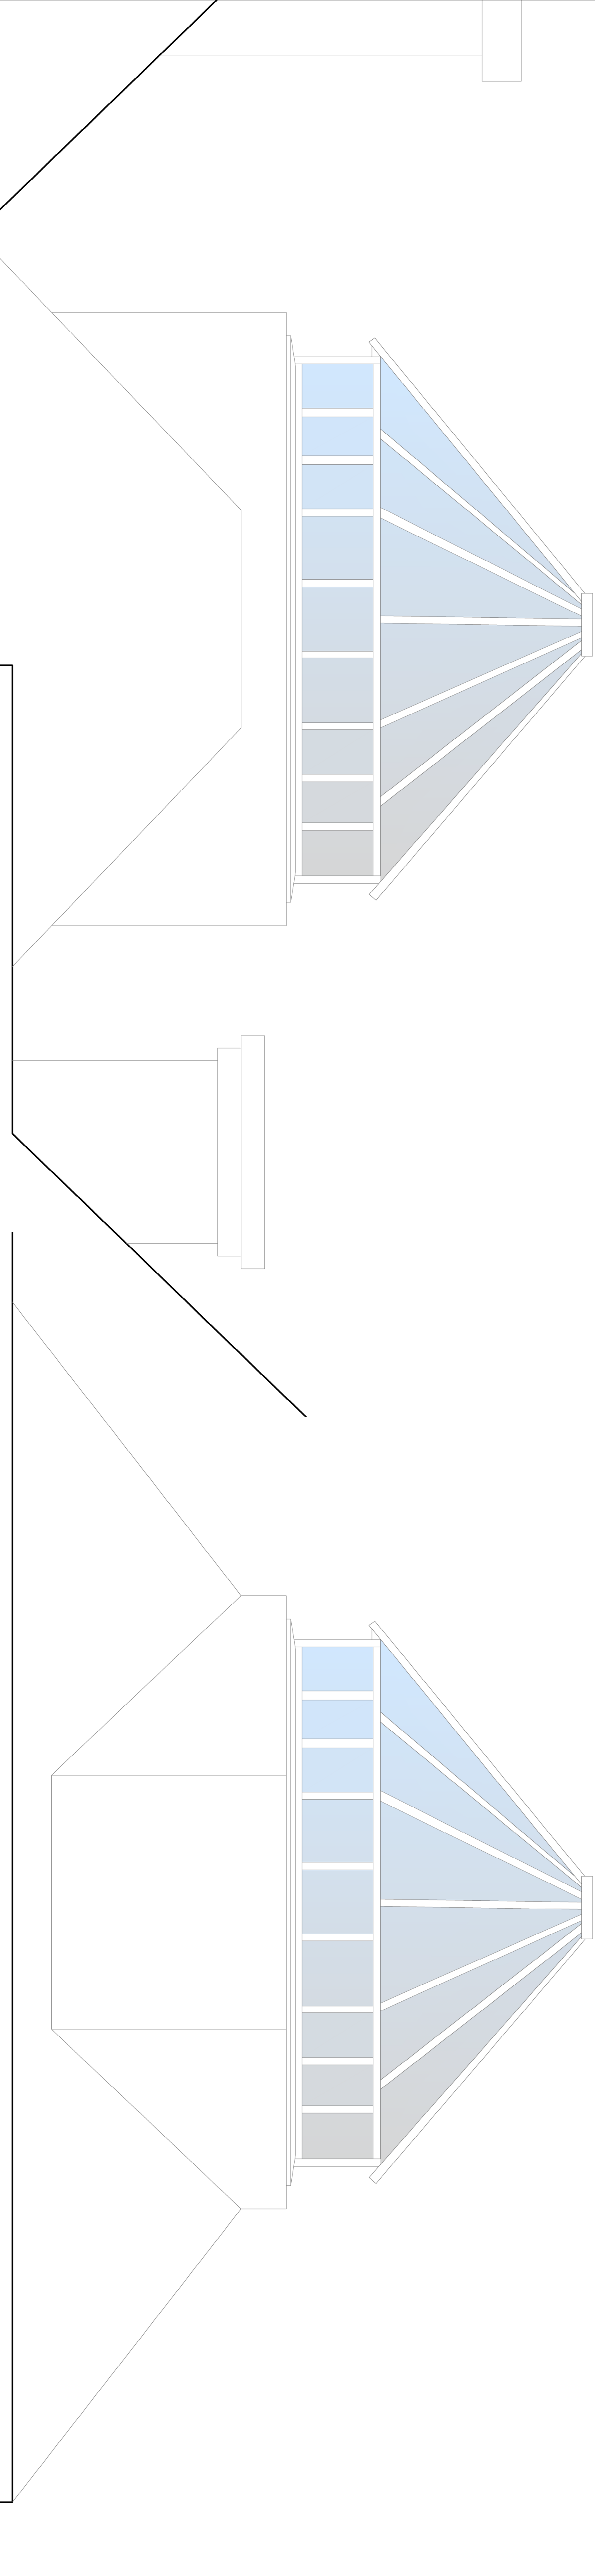

Existing south west elevation at 1:10 scale on A1

Existing north west elevation at 1:10 scale on A1



Harding Bond
Property Consultants

Platform 3, Village Underground
54 Holywell Lane, Shoreditch
London, EC2A 3PQ
T: 02036572669
office@hardingbond.co.uk
www.hardingbond.co.uk

0 1 2 3 4m

CLIENT: Lauderdale House
PROJECT: Lauderdale House, N6 SHG
DRAWING TITLE: Existing cupola elevations

SCALE: 1:10 @A1
SURVEYOR: RB
DRAFTSMAN: FRFC
DRAWING No: A1_1251RB_EX_14