
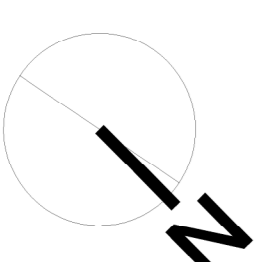


Proposed roof plan @ 1:50 scale on A1

 

Harding Bond
Property Consultants

Platform 3, Village Underground
54 Holywell Lane, Shoreditch
London, EC2A 3PQ T: 02036572669
office@hardingbond.co.uk
www.hardingbond.co.uk

CLIENT: Lauderdale House

SCALE: 1:50 @A1 DATE: 09/04/2018

PROJECT: Lauderdale House, N6 SHG

SURVEYOR: RB DRAFTSMAN: RB

DRAWING TITLE: Proposed roof plan

DRAWING No: A1_1251RB_PR_06