




Proposed north east elevation at 1:10 scale on A1

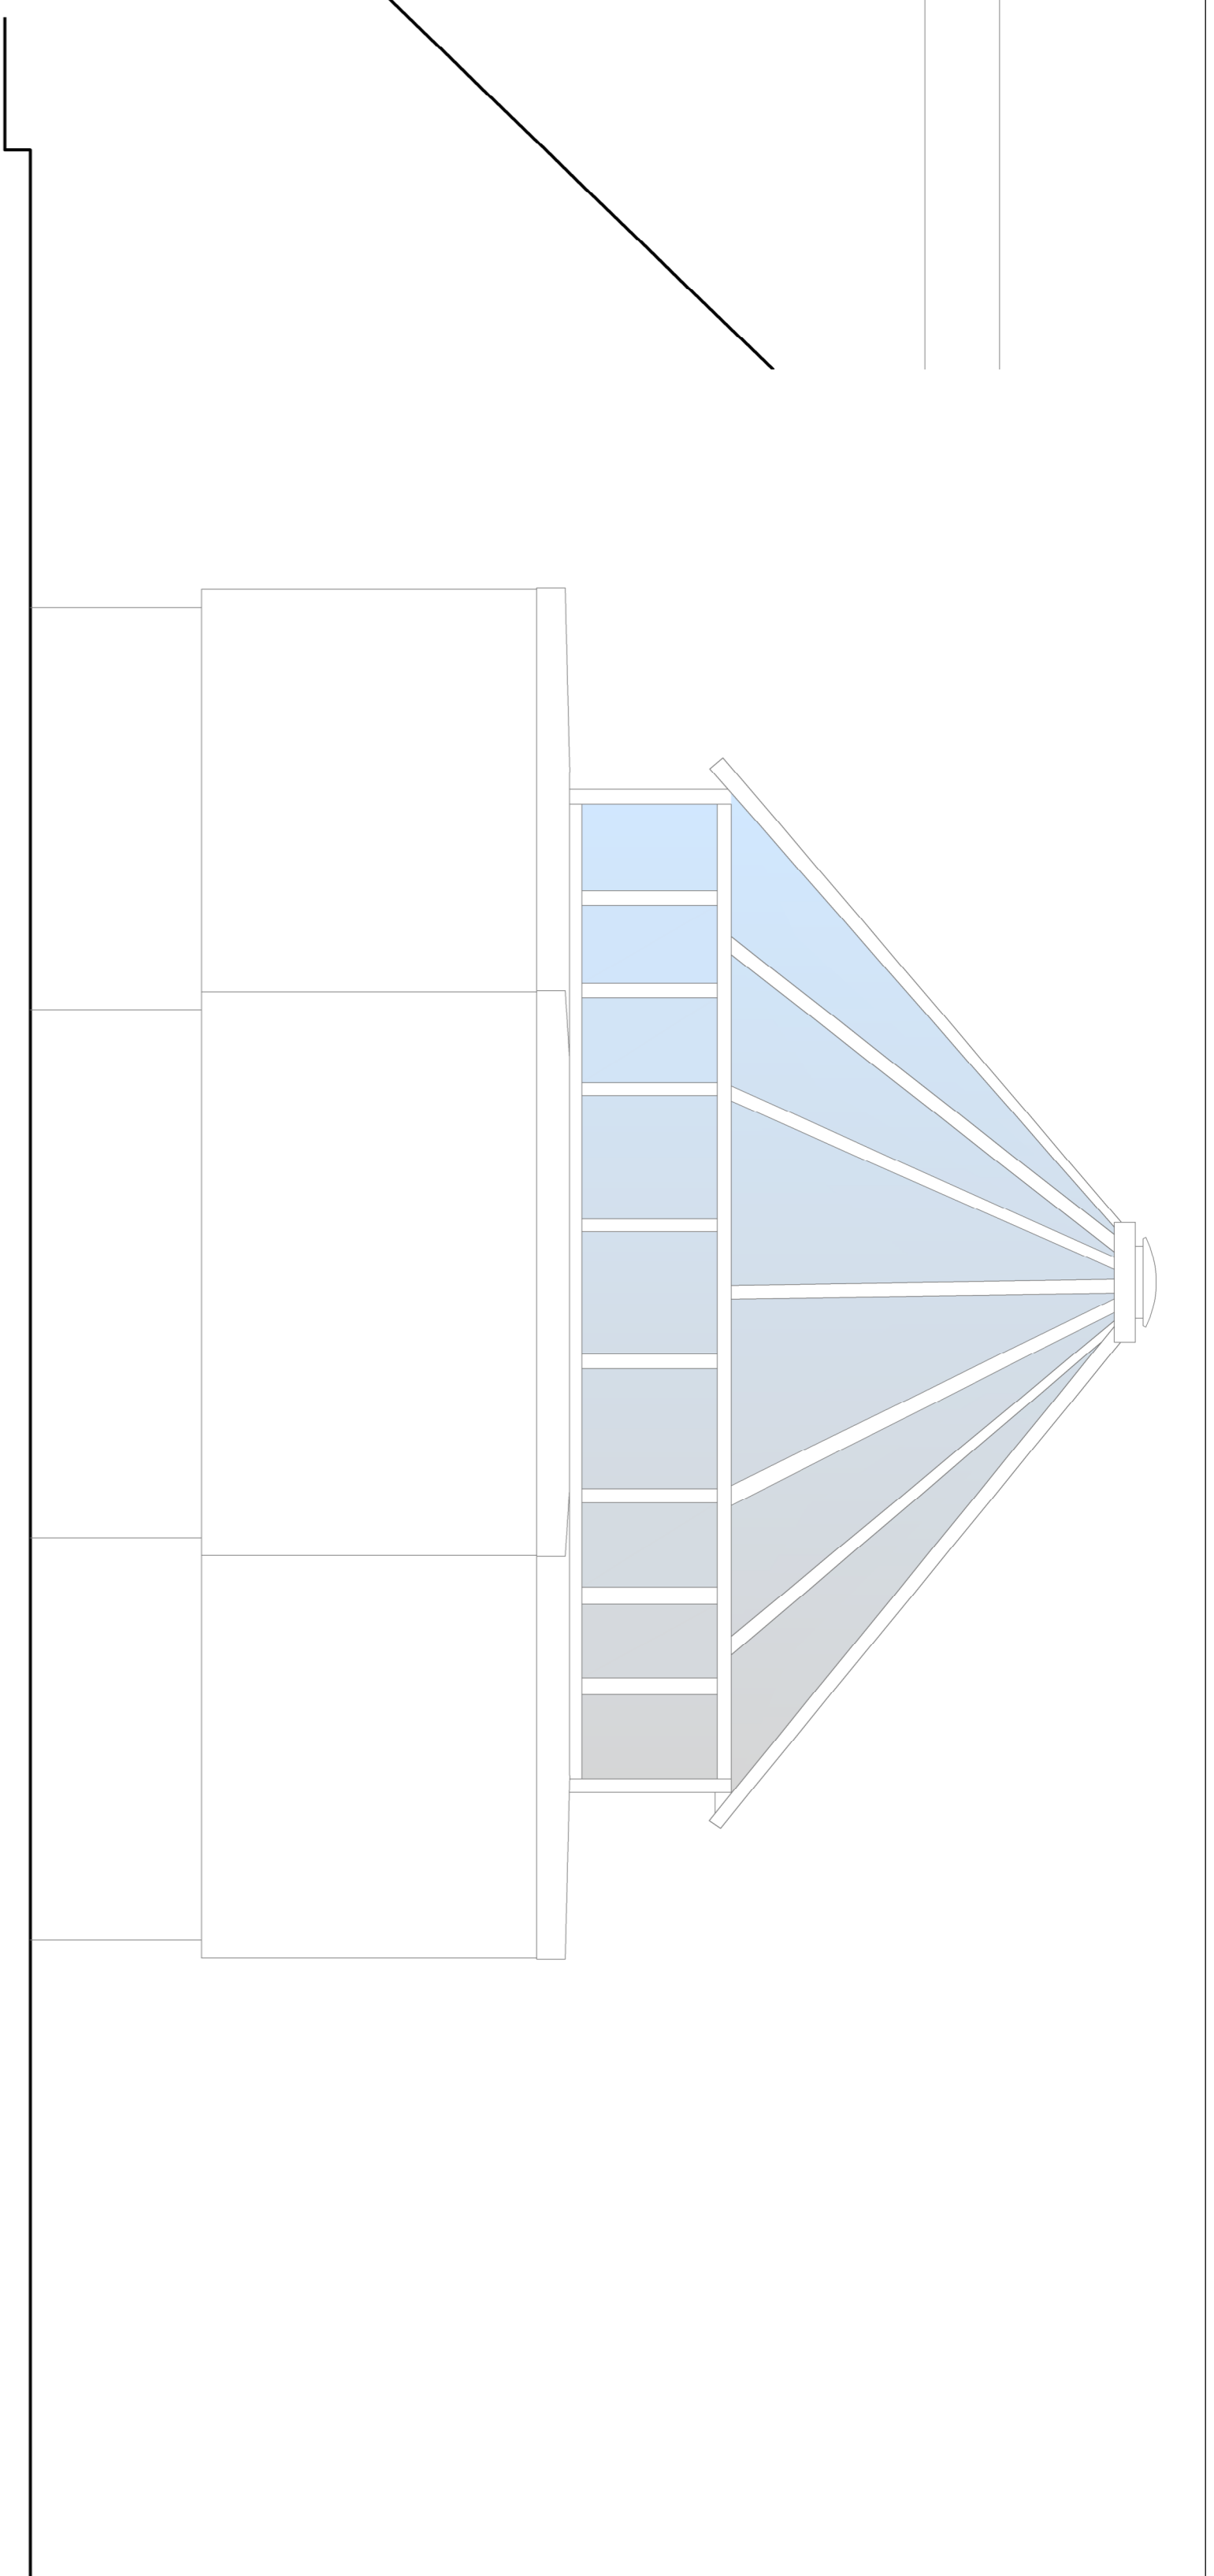


Proposed south east elevation at 1:10 scale on A1

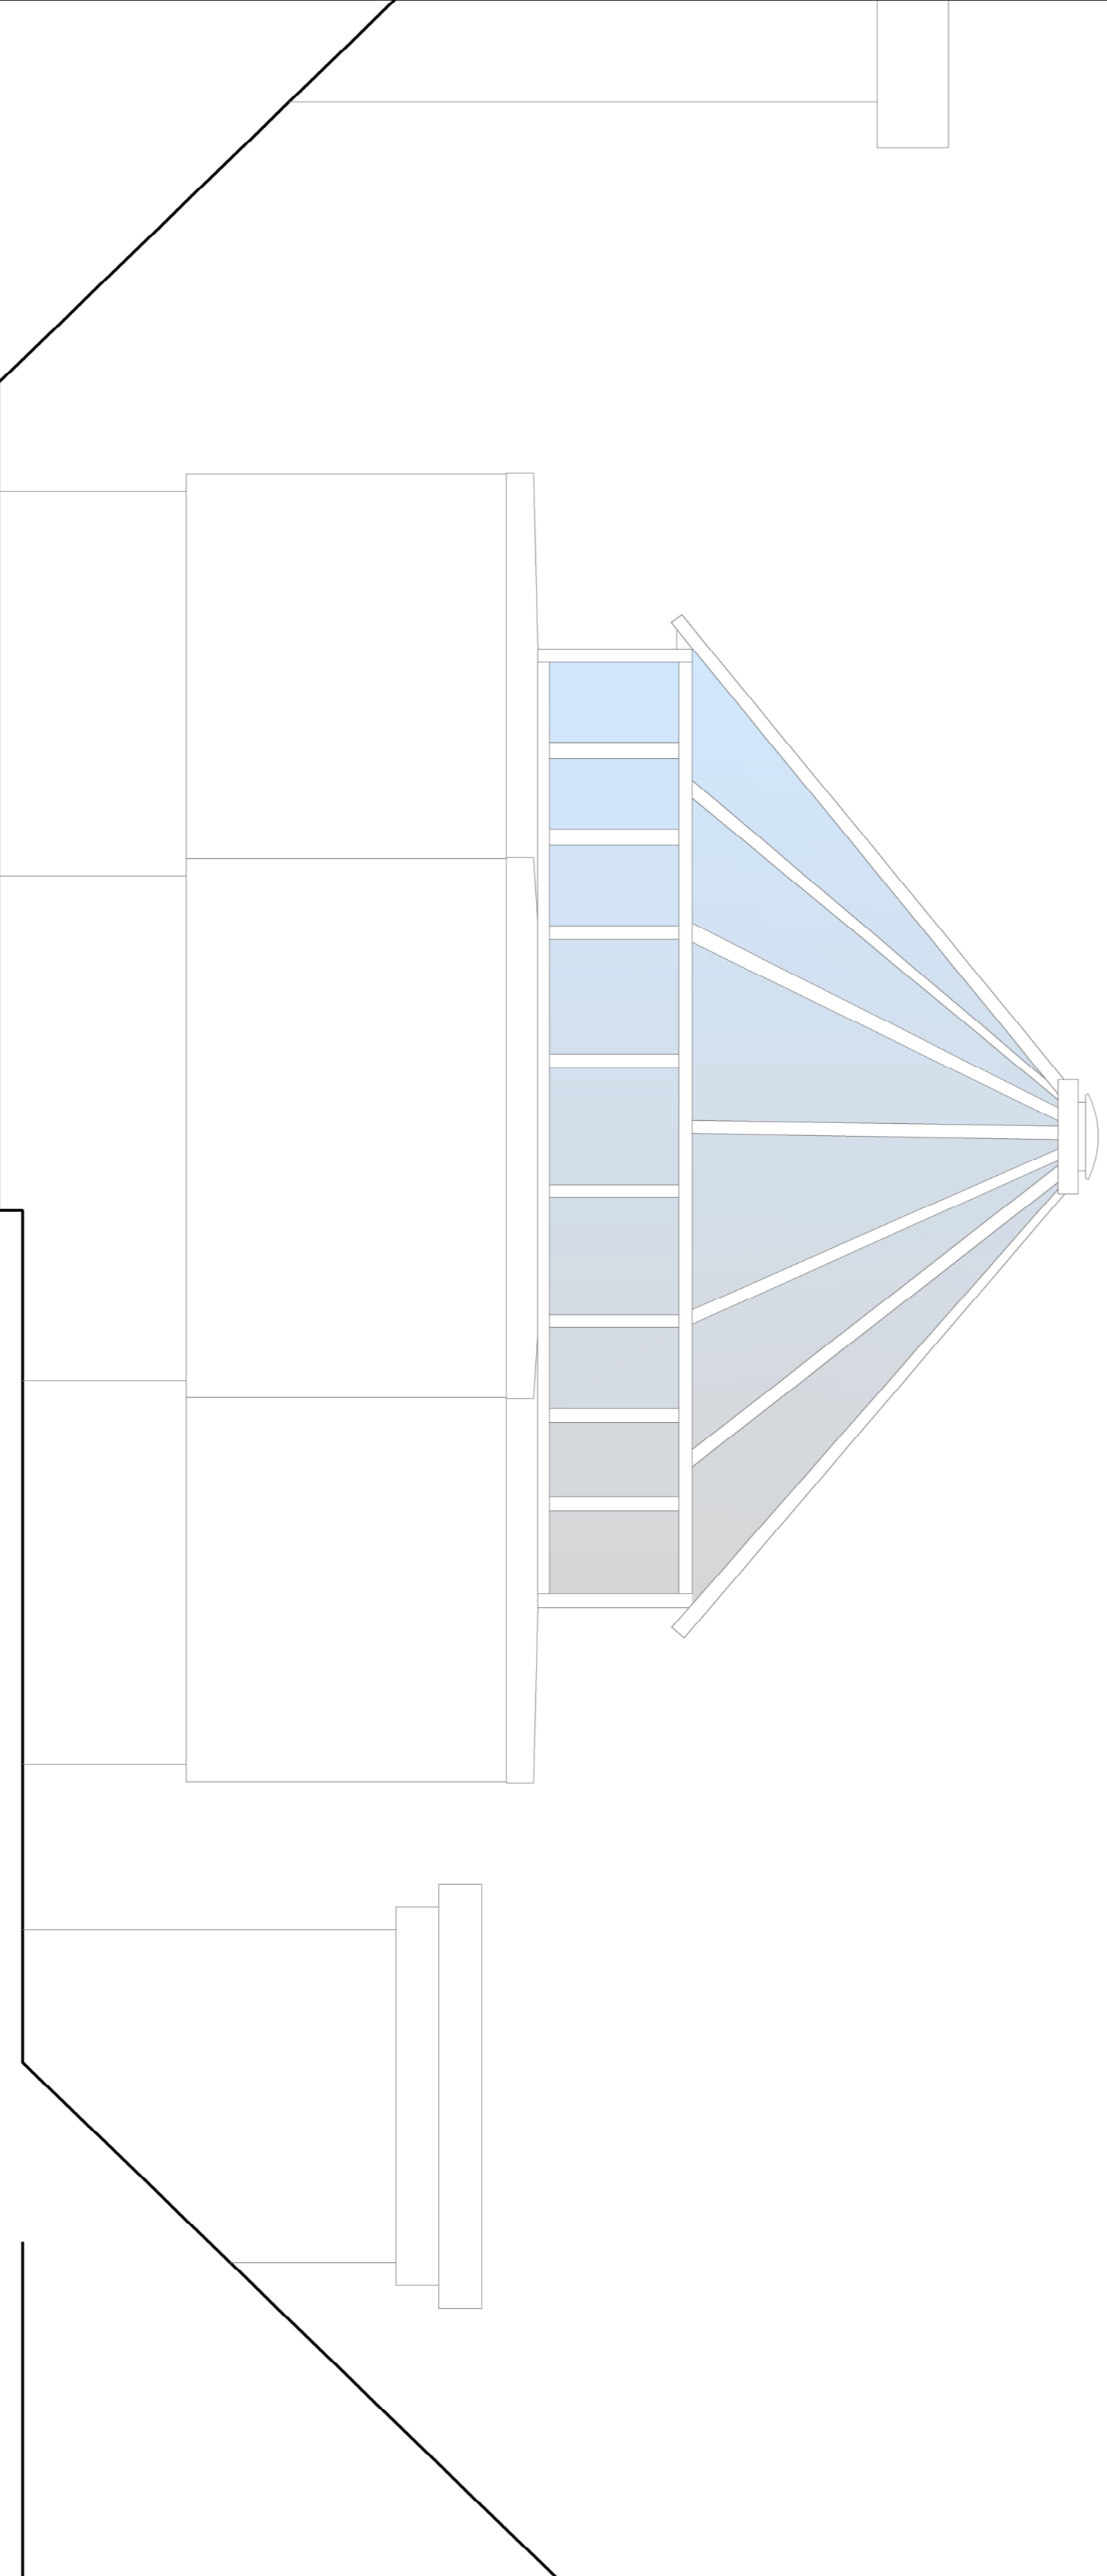

Proposed south west elevation at 1:10 scale on A1

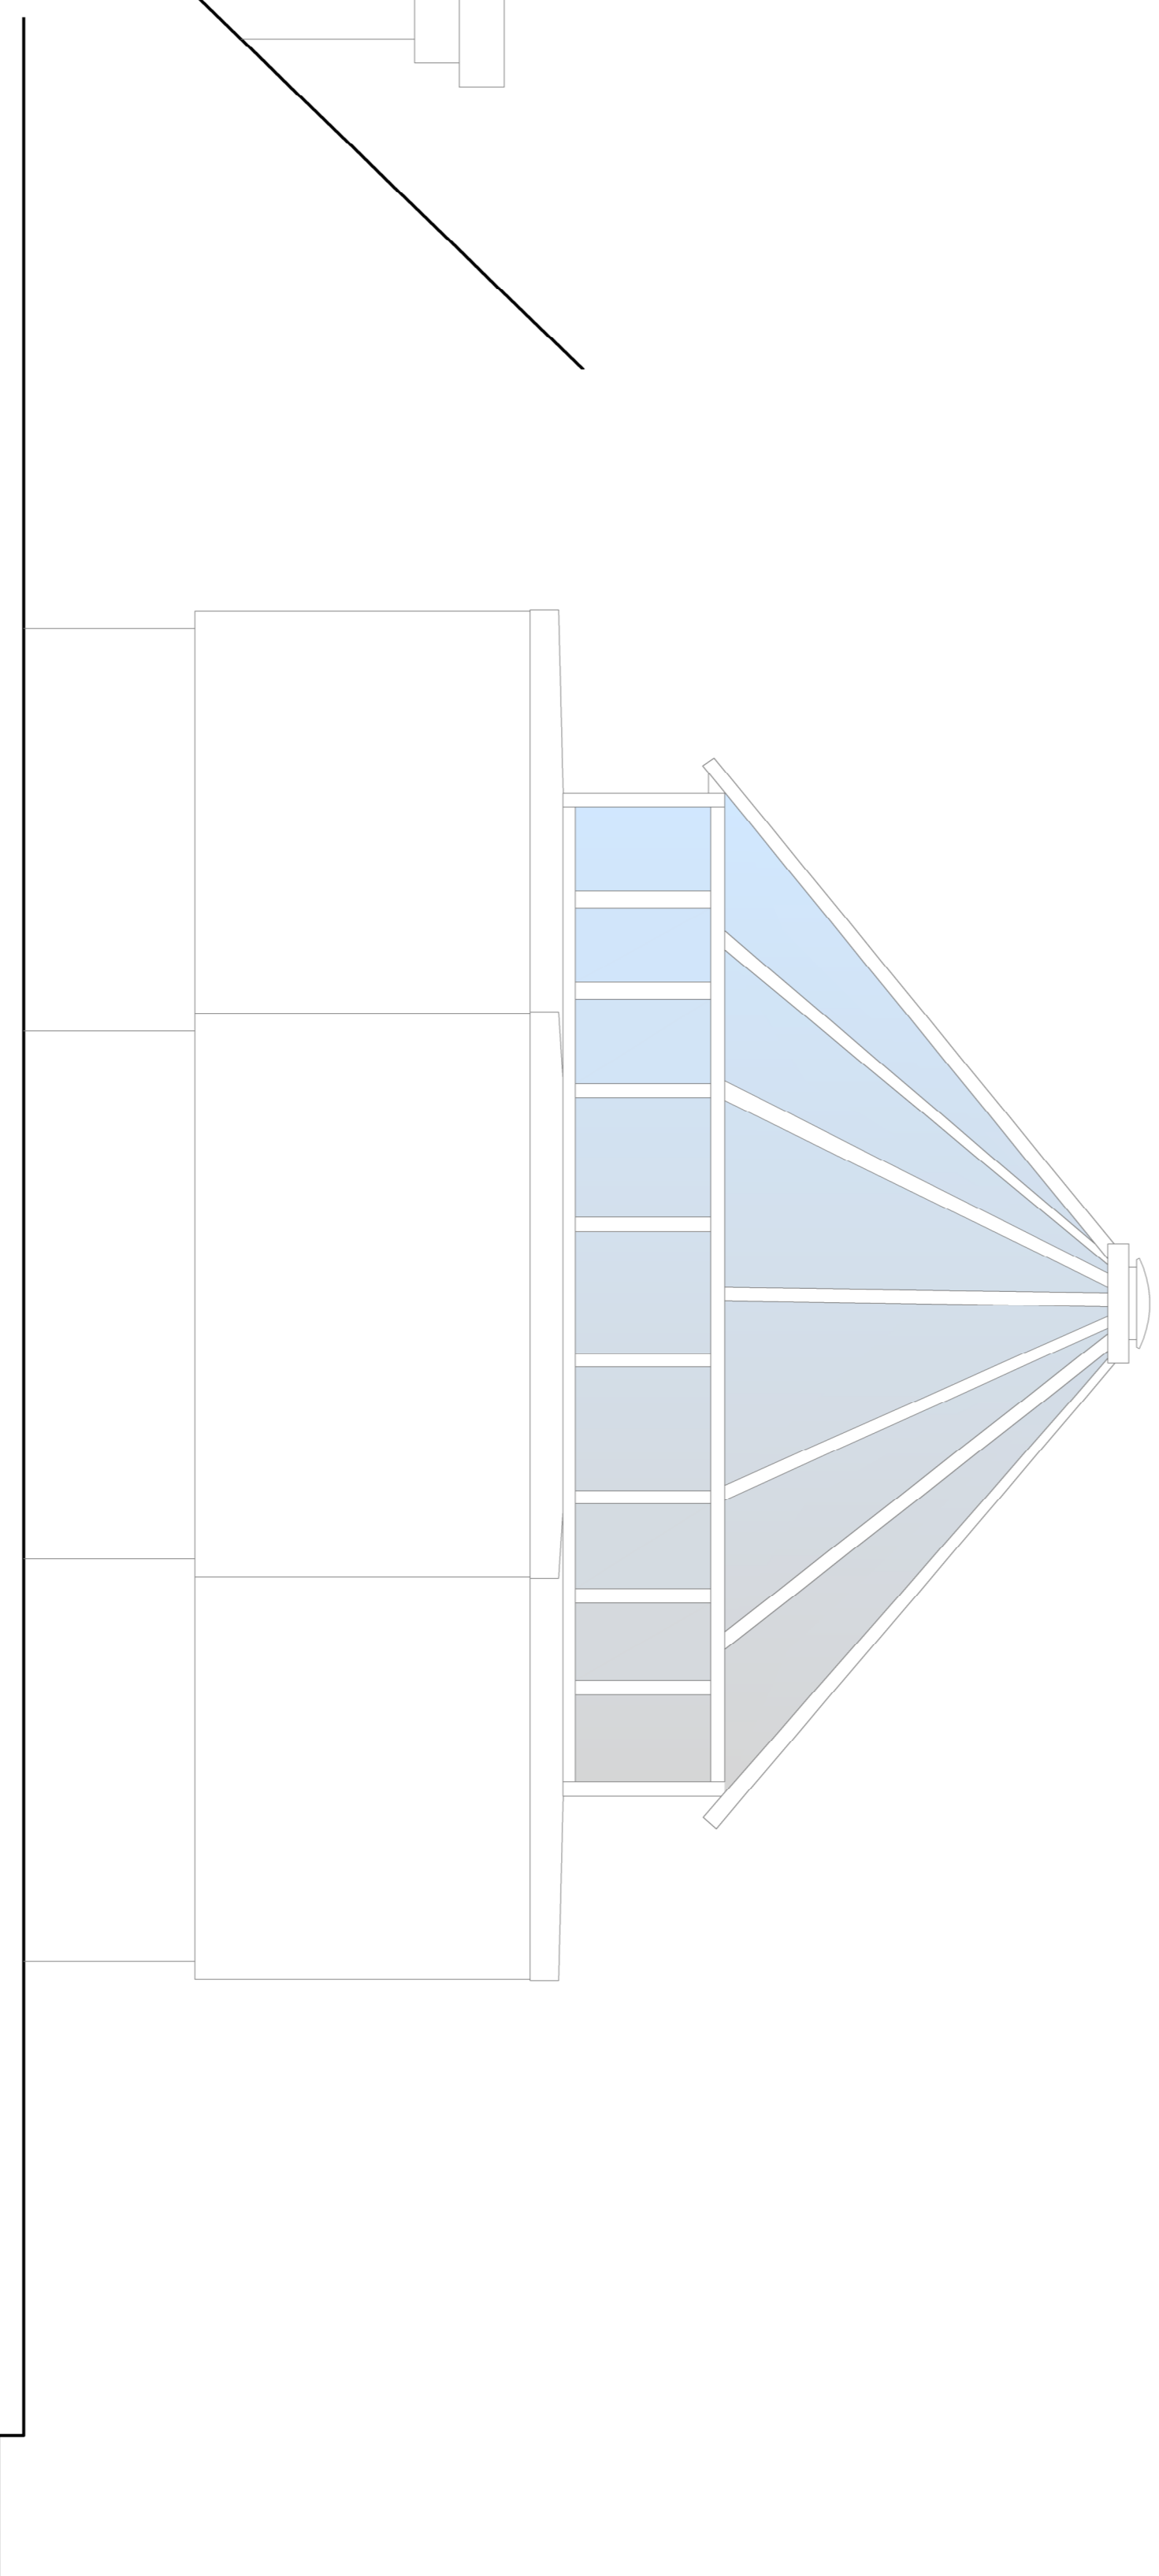

Proposed north west elevation at 1:10 scale on A1

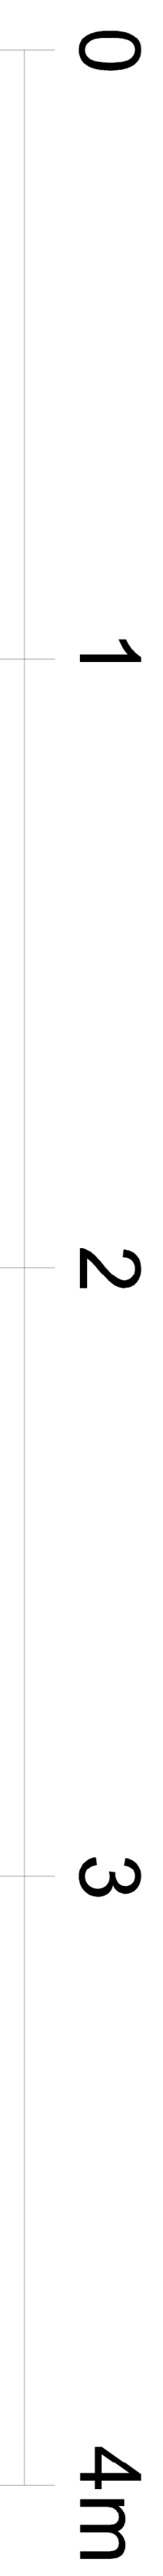

**Harding Bond**  
Property Consultants

Platform 3, Village Underground  
54 Holywell Lane, Shoreditch  
London, EC2A 3PQ T: 02036572669  
office@hardingbond.co.uk  
www.hardingbond.co.uk

CLIENT: Lauderdale House

SCALE: 1:10 @A1 DATE: 09/04/2018

PROJECT: Lauderdale House, N6 SHG

SURVEYOR: RB DRAFTSMAN: FRFC

DRAWING TITLE: Proposed cupola elevations

DRAWING No: A1\_1251RB\_PR\_14