


Proposed key roof plan nts



Proposed detail section through roof at 1:10 scale on A1

0 1 2 3 4m

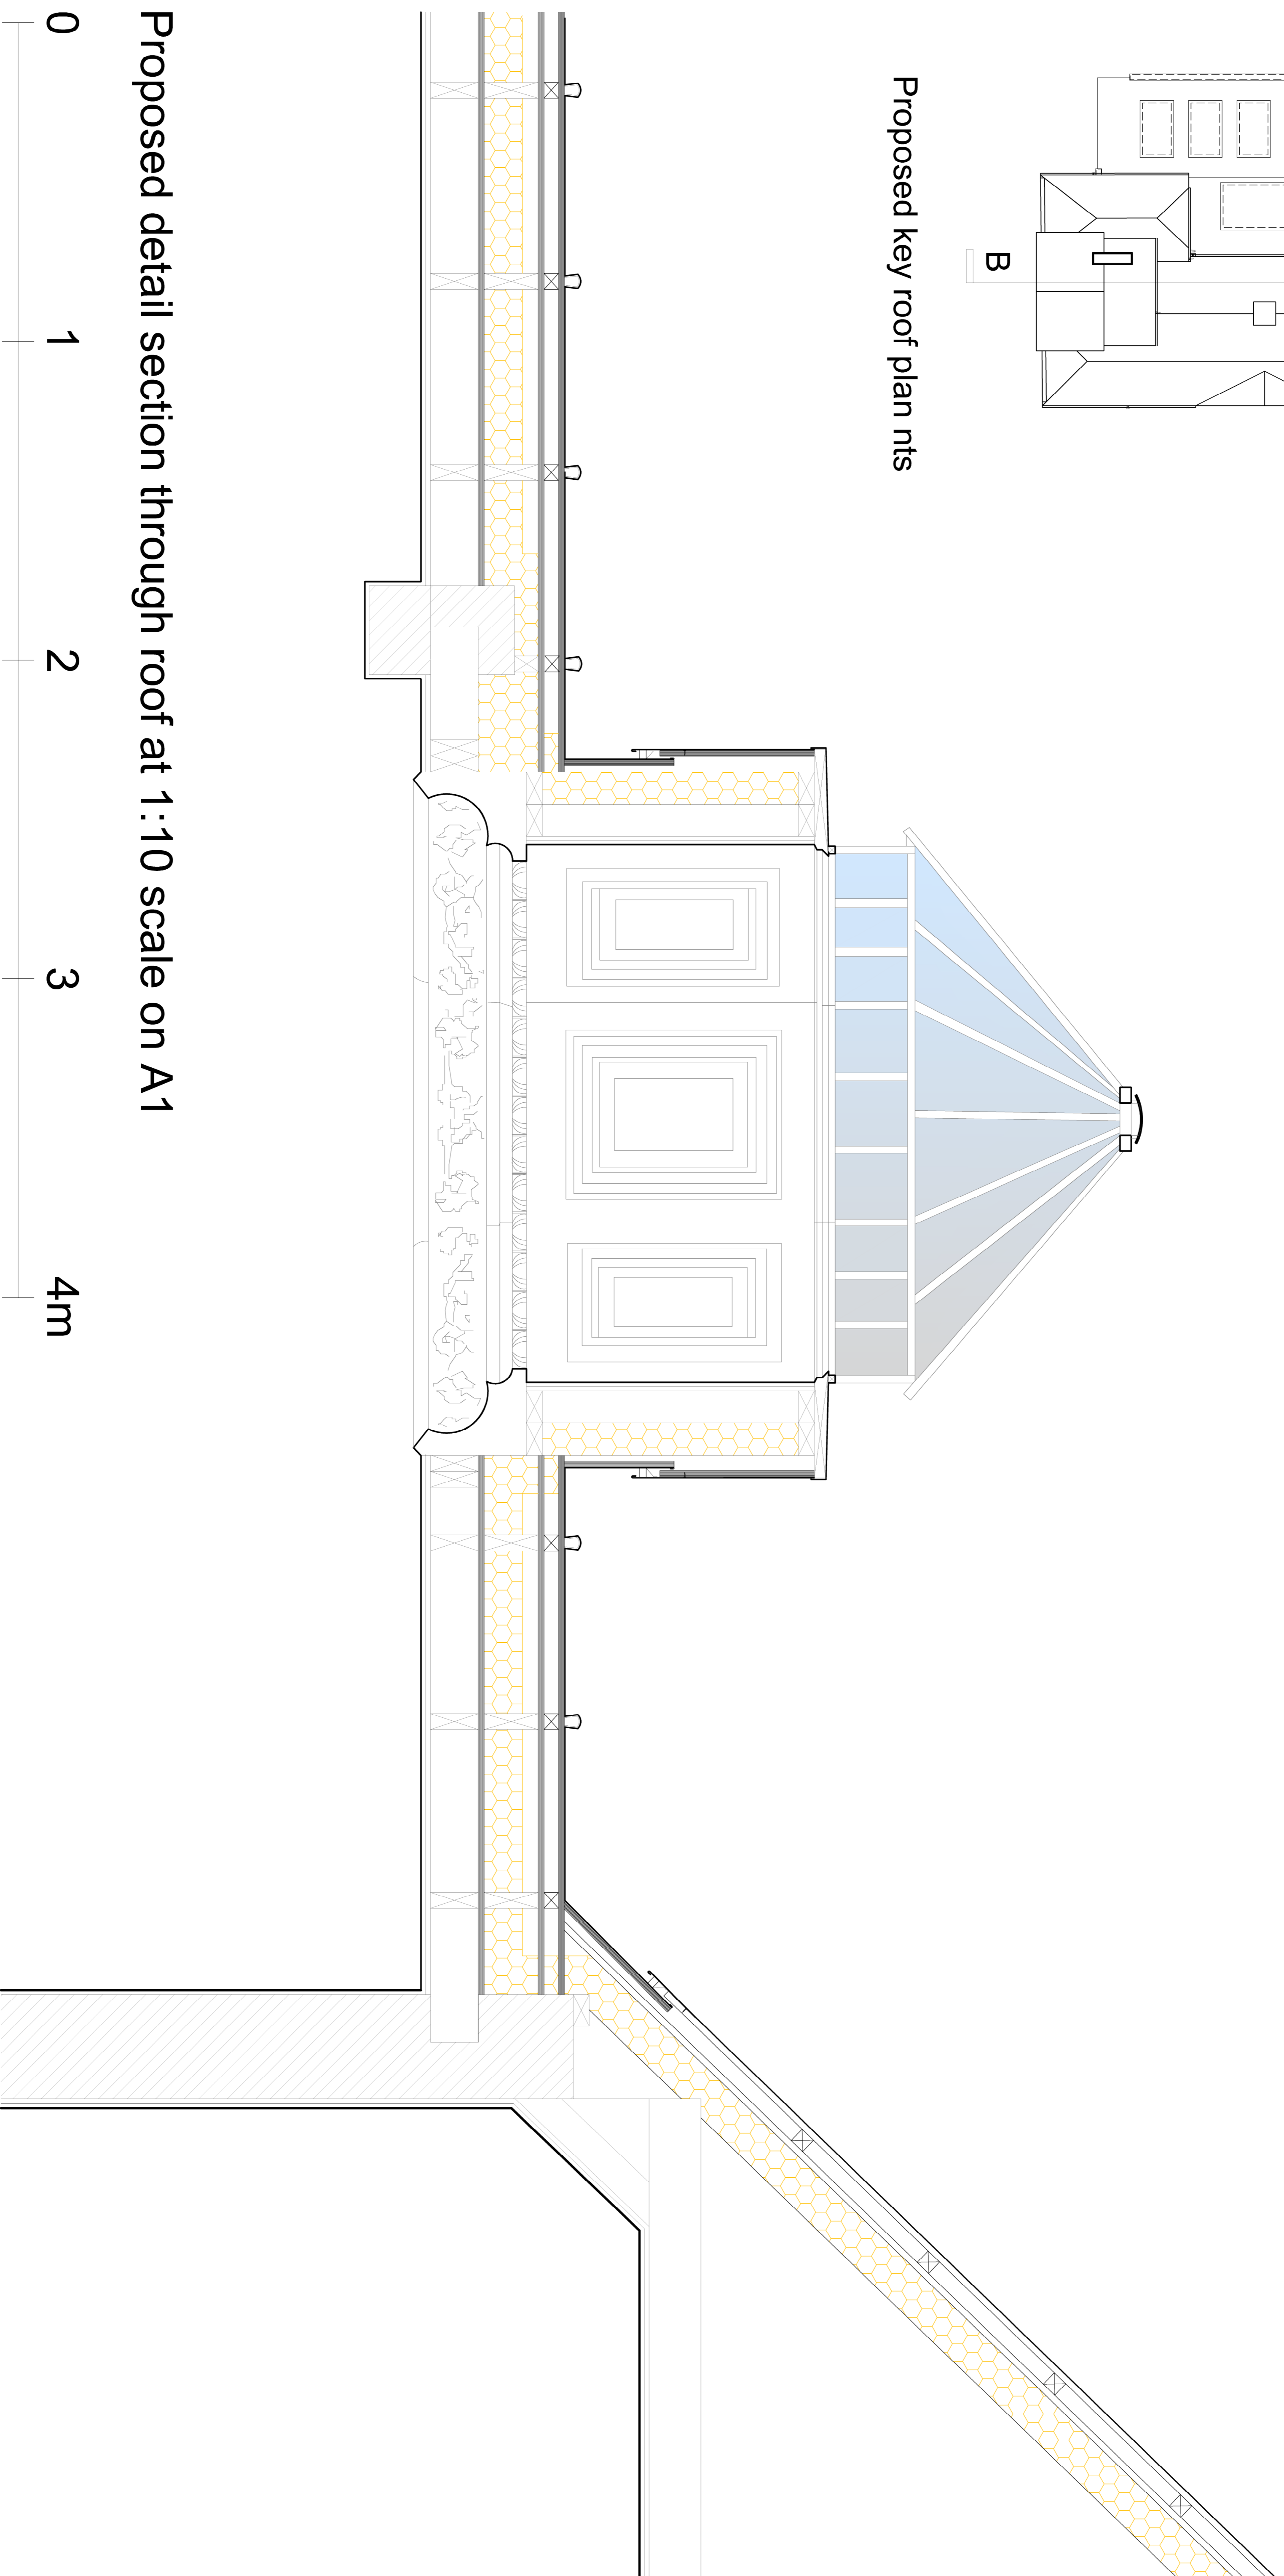

**Harding Bond**  
Property Consultants

Platform 3, Village Underground  
54 Holywell Lane, Shoreditch  
London, EC2A 3PQ  
T: 02036572669  
office@hardingbond.co.uk  
www.hardingbond.co.uk

CLIENT:	Lauderdale House	SCALE:	1:10 @A1	DATE:	09/04/2018
PROJECT:	Lauderdale House, N6 SHG	SURVEYOR:	RB	DRAFTSMAN:	FRFC
DRAWING TITLE:	Proposed roof detail section BB	DRAWING No:	A1_1251RB_PR_17		