
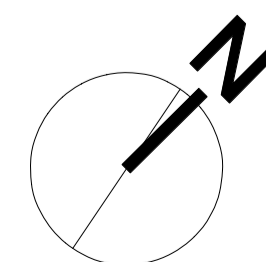


Existing ground floor plan @ 1:50 scale on A1

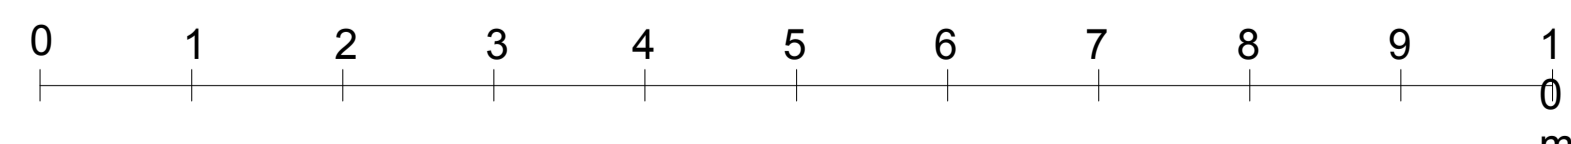

# Harding Bond Property Consultants

Platform 3, Village Underground  
54 Holywell Lane, Shoreditch  
London, EC2A 3PQ  
T: 02036572669  
office@hardingbond.co.uk  
www.hardingbond.co.uk

CLIENT: Lauderdale House	SCALE: 1:50 @A1	DATE: 13/02/2018
PROJECT: Lauderdale House, N6 5HG	SURVEYOR: RB	DRAFTSMAN RB
DRAWING TITLE: Existing ground floor plan	DRAWING No: 1251RB_E_01	