
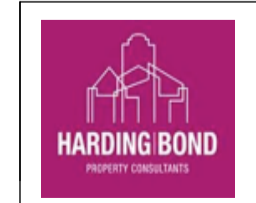
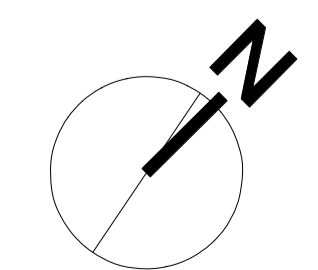


Existing first floor plan @ 1:50 scale on A1

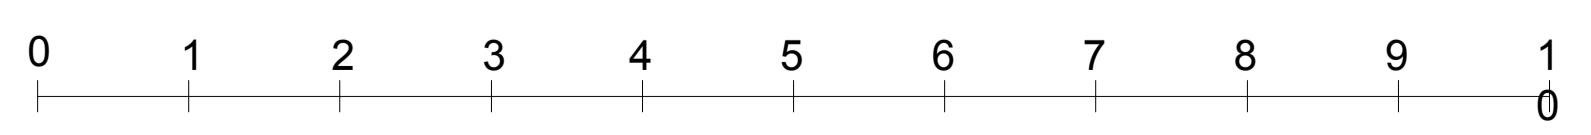

Harding Bond Property Consultants

Platform 3, Village Underground
54 Holywell Lane, Shoreditch
London, EC2A 3PQ
T: 02036572669
office@hardingbond.co.uk
www.hardingbond.co.uk

CLIENT: Lauderdale House	SCALE: 1:50 @A1	DATE: 13/02/2018
PROJECT: Lauderdale House, N6 5HG	SURVEYOR: RB	DRAFTSMAN RB
DRAWING TITLE: Existing first floor plan	DRAWING No: 1251RB_E_02	