
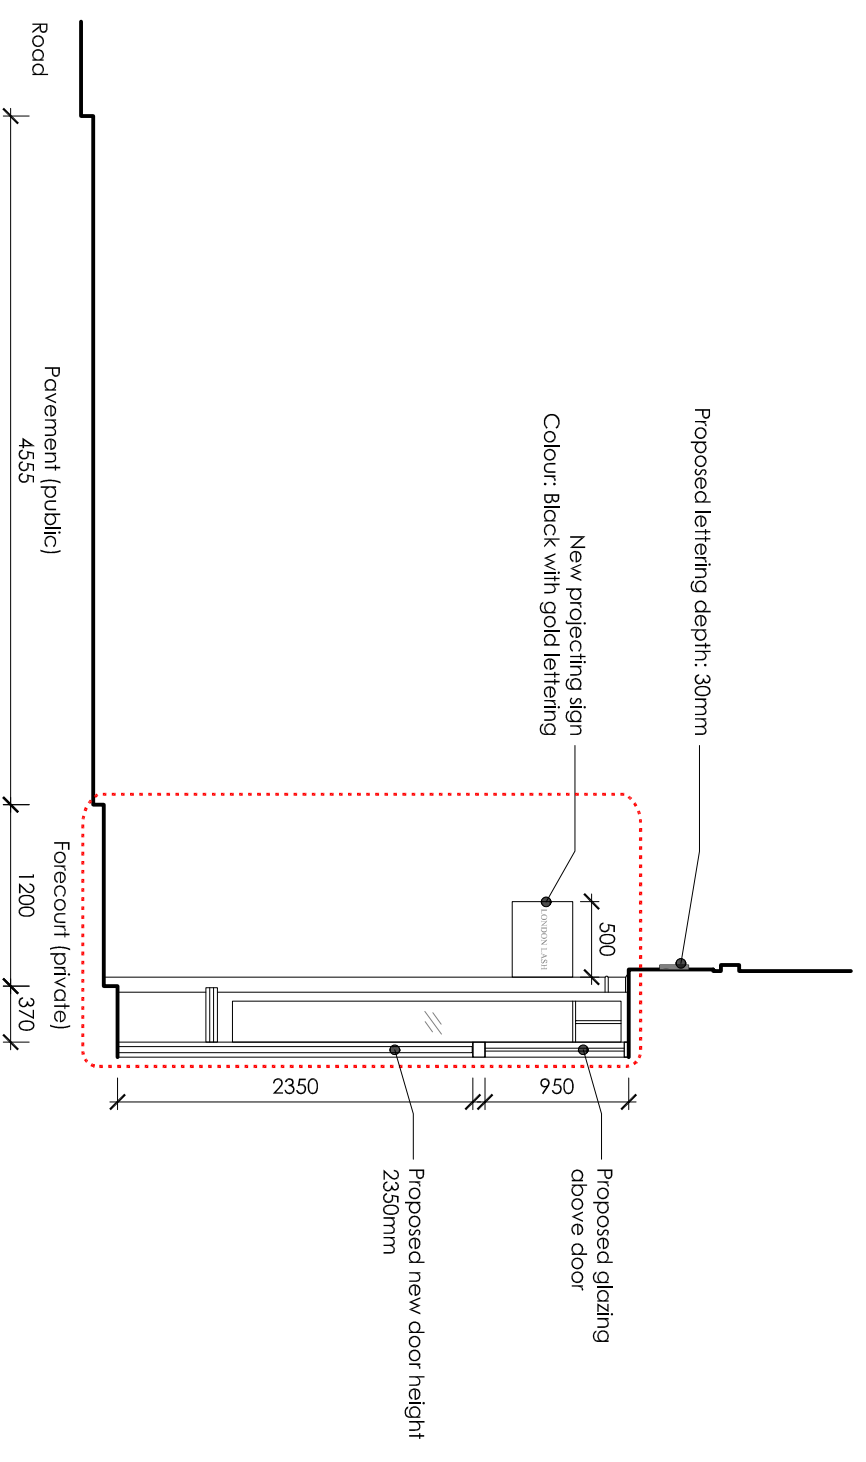


Proposed Ground Floor Plan

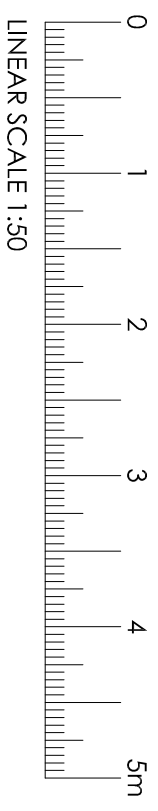

Proposed Section

Project Name: 114 Boundary Road  
 Drawing No.: L(0)03\_C  
 Drawing Title: Proposed Ground Floor Plan and Section  
 Scale: 1:50@A3  
 Date: 17/06/2018

**KEY**  
 ..... Private forecourt