


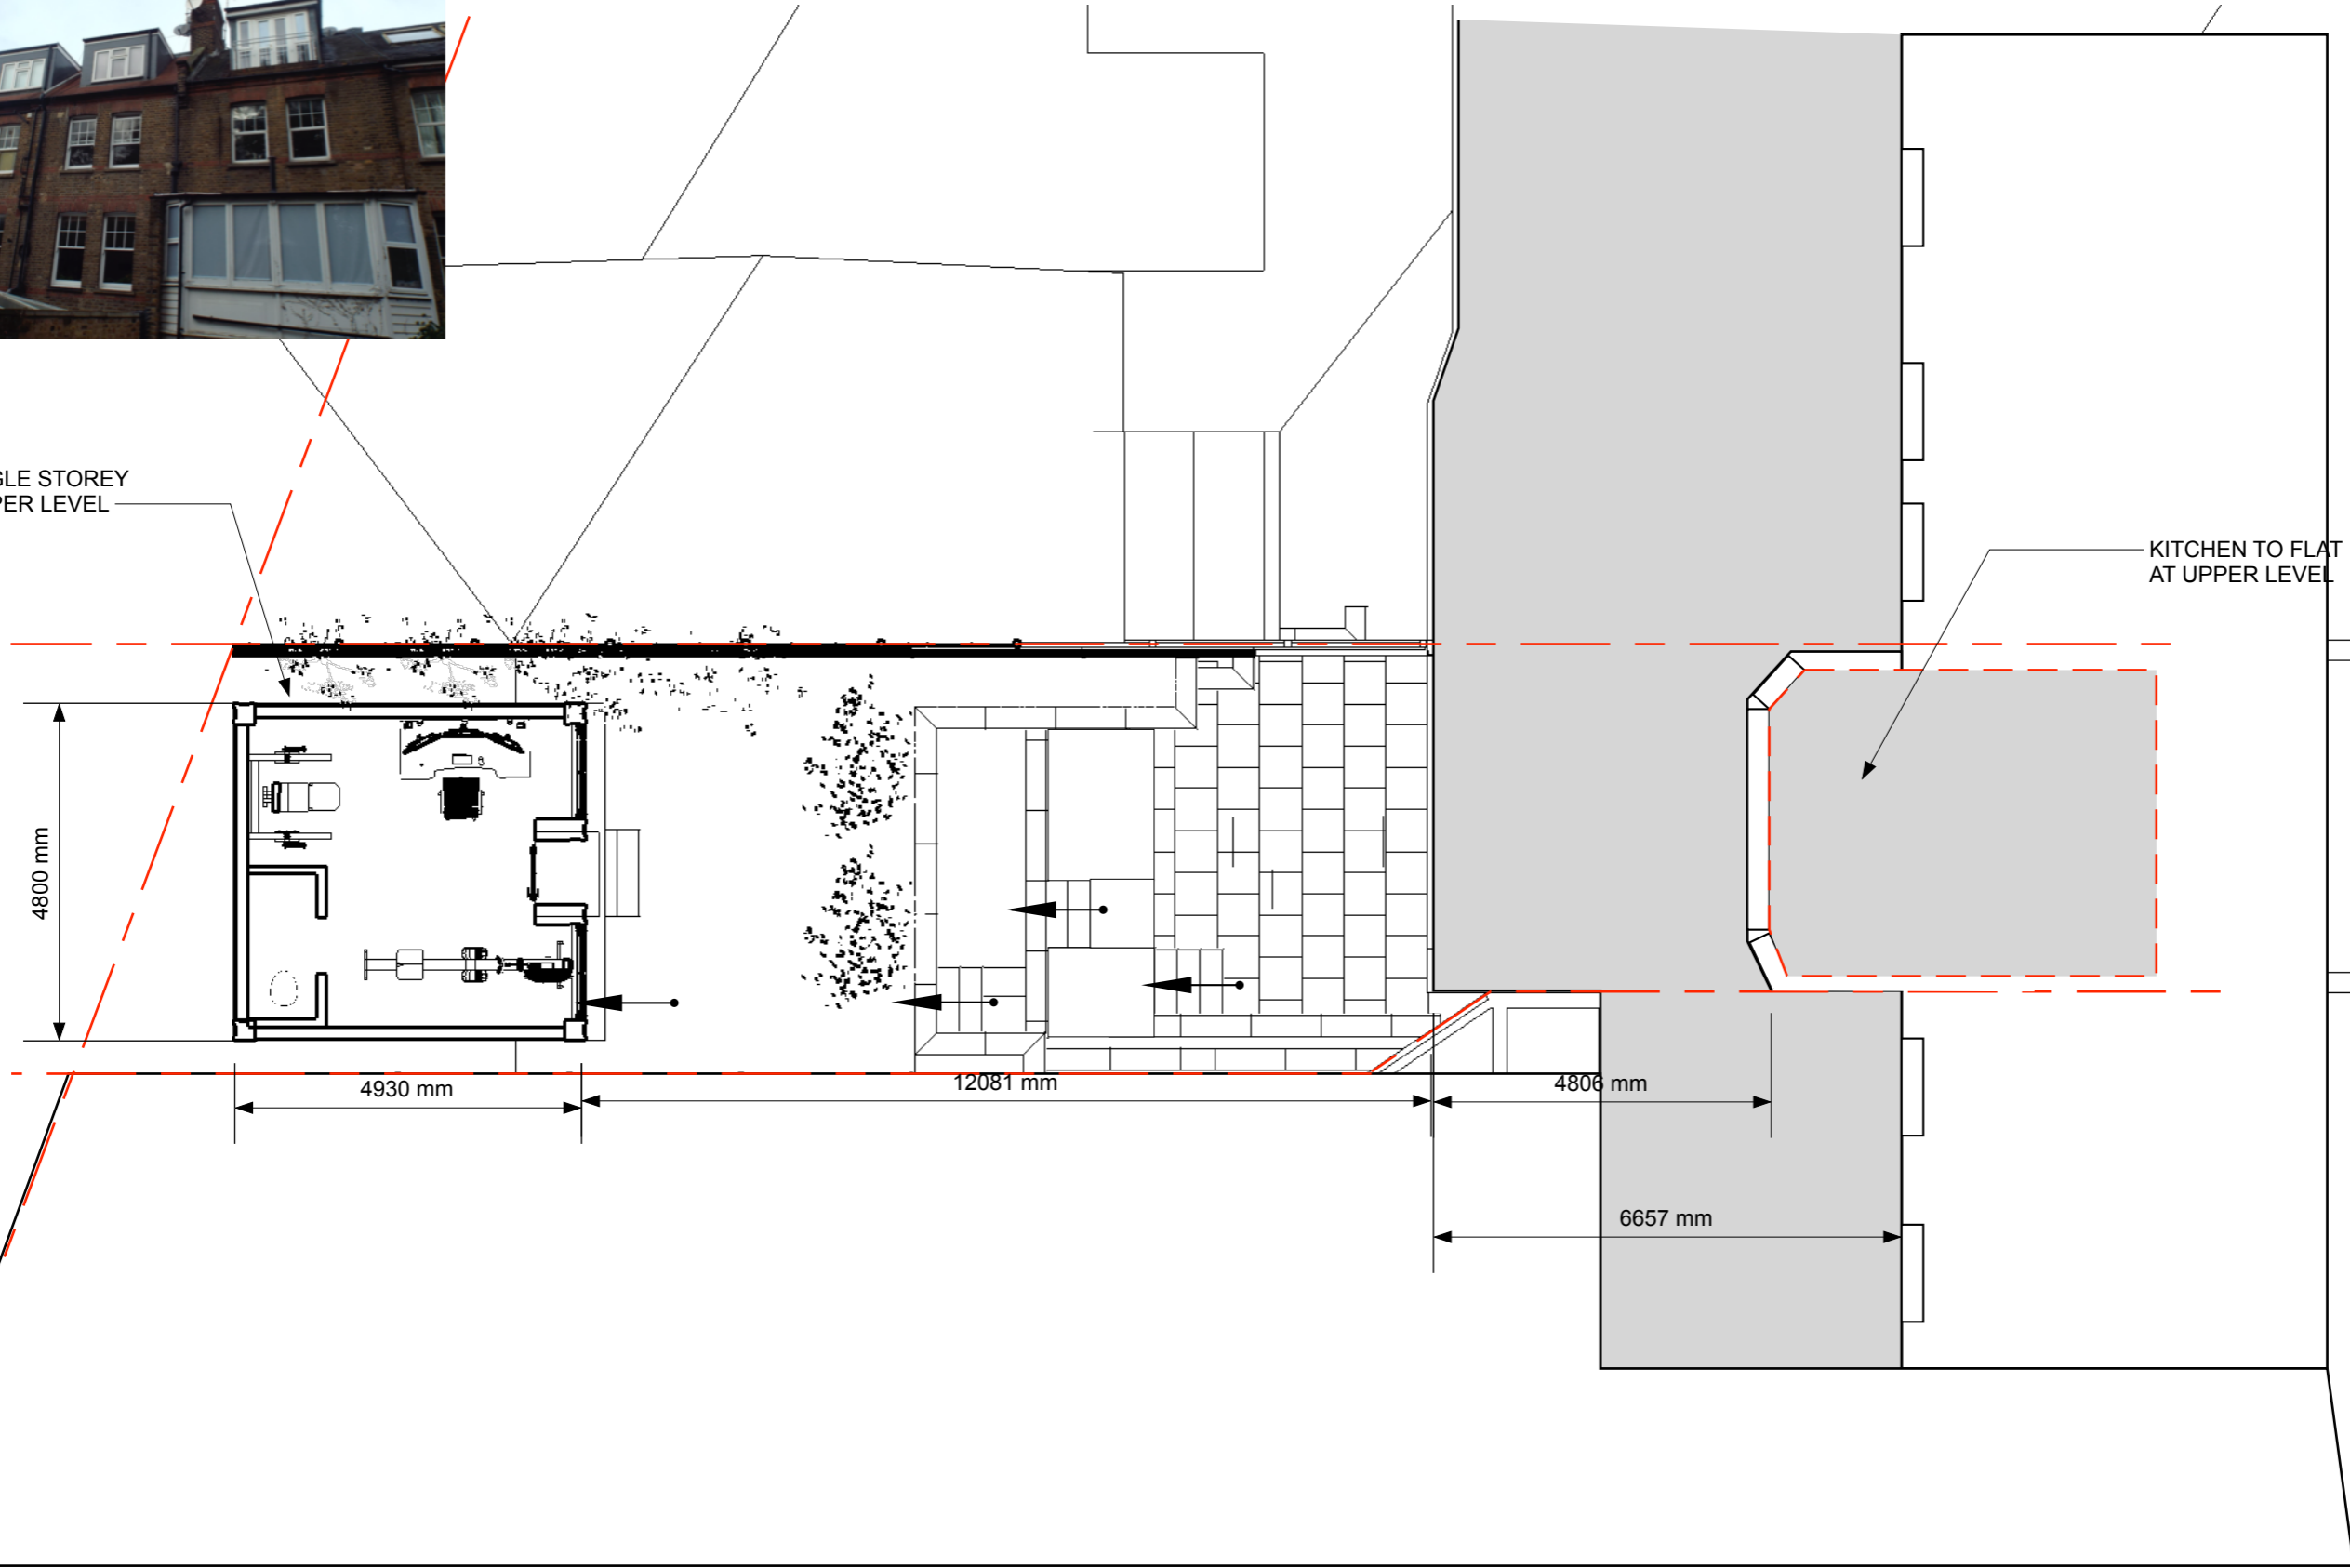

PROPOSED NEW SINGLE STOREY  
OUTBUILDING ON UPPER LEVEL



KITCHEN TO FLAT  
AT UPPER LEVEL

pure design.uk  
crest house  
102-104 church road  
teddington  
tw11 8py

drawn by  
MB


scale  
1:100

job number

job name  
FLAT 1  
8 FROGNAL  
NWS

PROPOSED  
SITE  
PLAN

A.03  
'a'

 

'a' - aug 18 - notes added upper flat and  
window positions / photo to rear elevation