


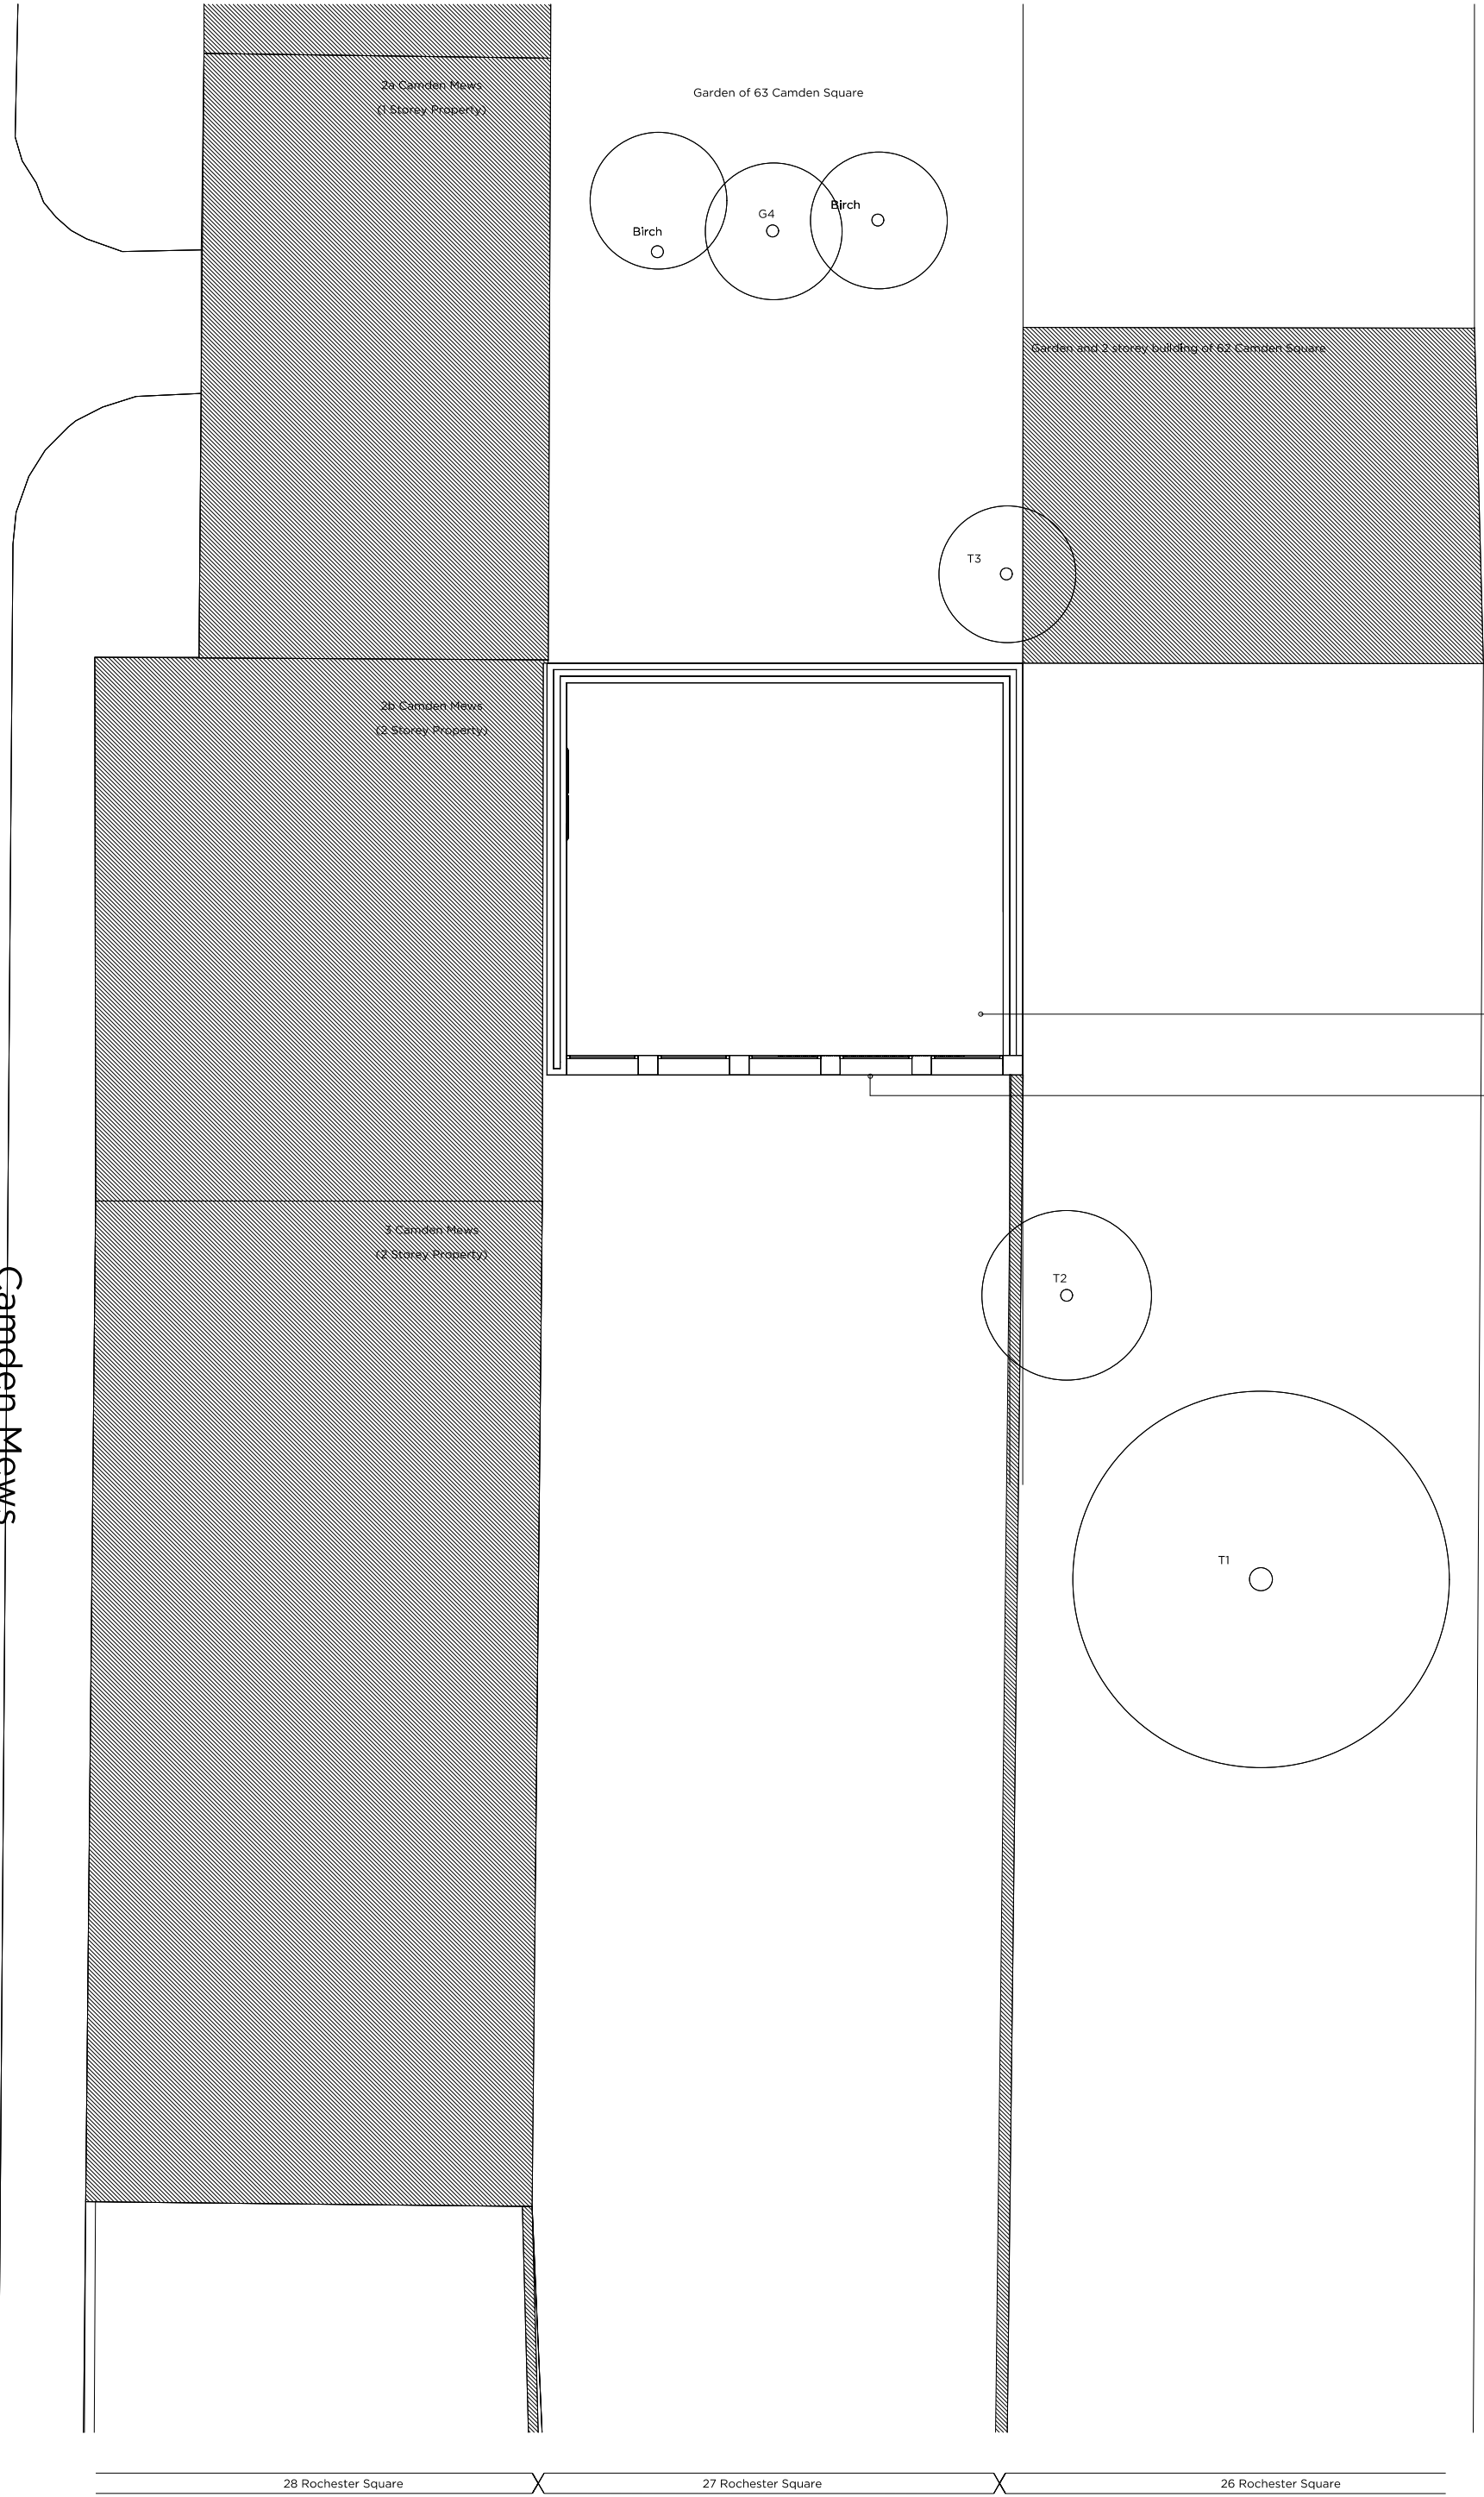

Demolition Key:

Line Denotes Removal of Existing Structure


Dash Denotes Removal of Existing Structure

New partition

Existing structure

Abbreviations:

RWP - Rain Waterpipe
Ex. - Existing
MH - Manhole
RC - Reinforced Concrete
SE - Structural Engineer

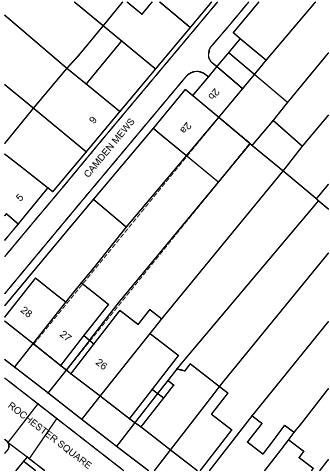

Proposed garden building to form ancillary space to existing family home constructed from brickwork

Proposed Timber framed window

REV B: First floor omitted from proposals following advice from LBC

Planning Issue

Project No. 17050

Client Lewis & Vanessa Lessen

Date October 2017

Scale

Project 27 Rochester Square

Drawing Title: Proposed Ground Floor Plan

Drawing No. P_02 Rev. B

Drawn AA	Approved AA	Signed AA
----------	-------------	-----------

No implied license exists. This drawing should not be used to calculate areas for the purposes of valuation. All dimensions to be checked on site by the contractor and such dimensions to be their responsibility. Do not scale drawings

All work must comply with relevant British Standards and Building Regulations requirements. Drawing errors and omissions to be reported to the architect.

VISUAL BOX LTD

