



# EXISTING DRAWING . Add. planning information requested


## Lower Ground Floor Closet Wing Elevation & Section Drawing in Context Scale 1:50

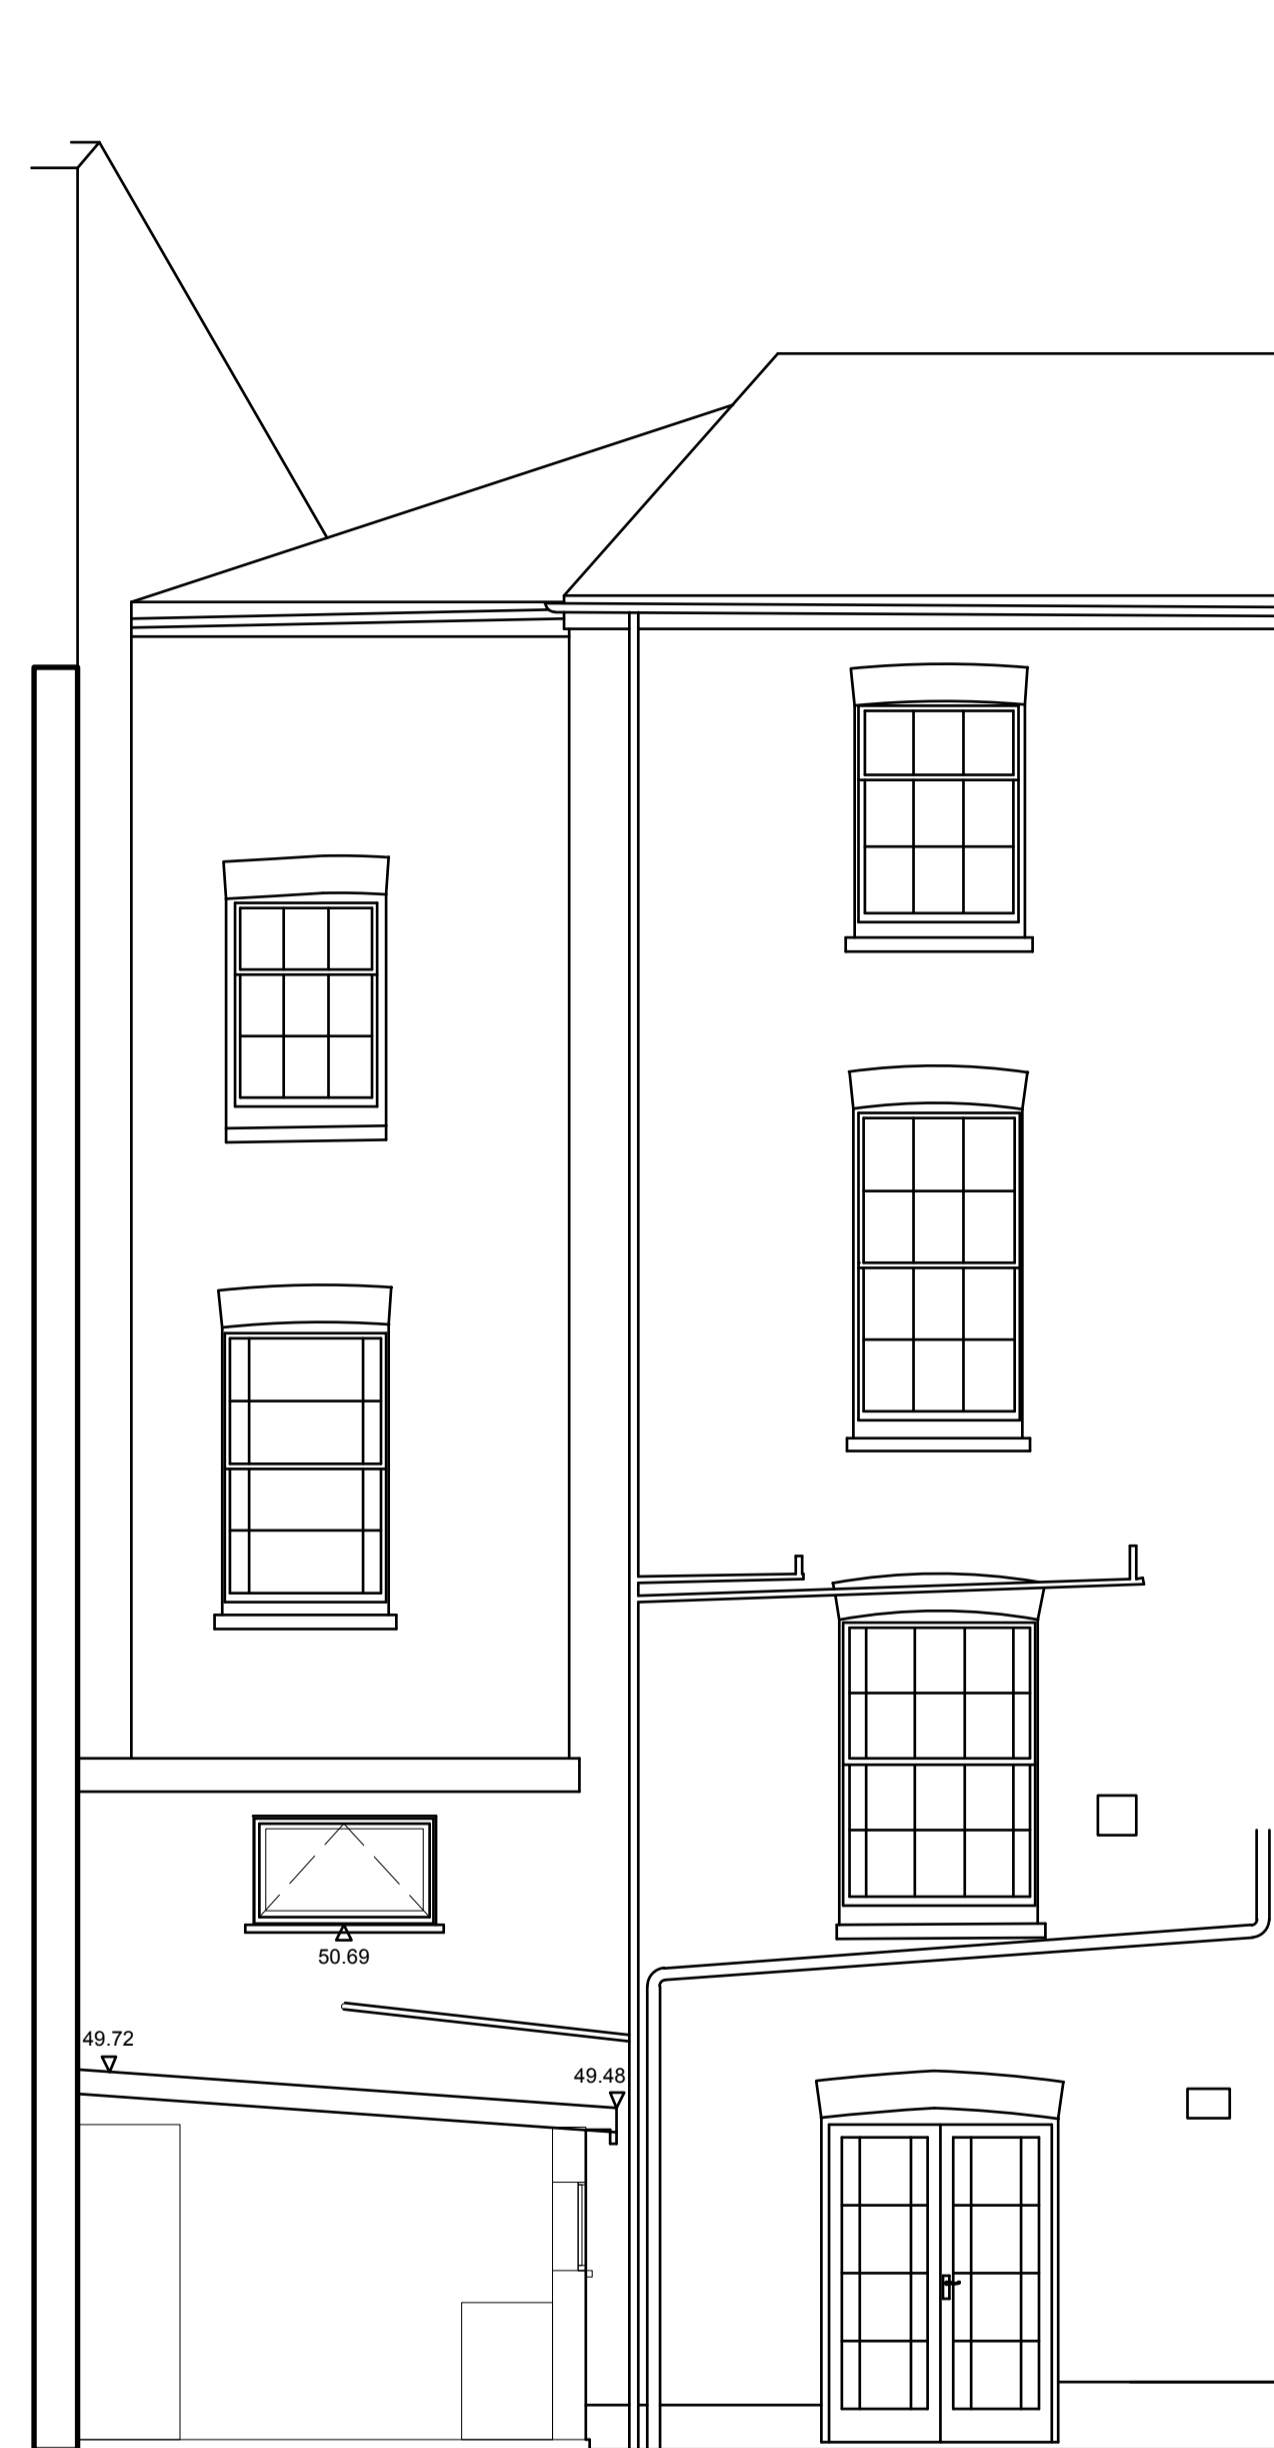


CROSS SECTION THROUGH EXISTING CLOSET WING INC. REAR ELEVATION

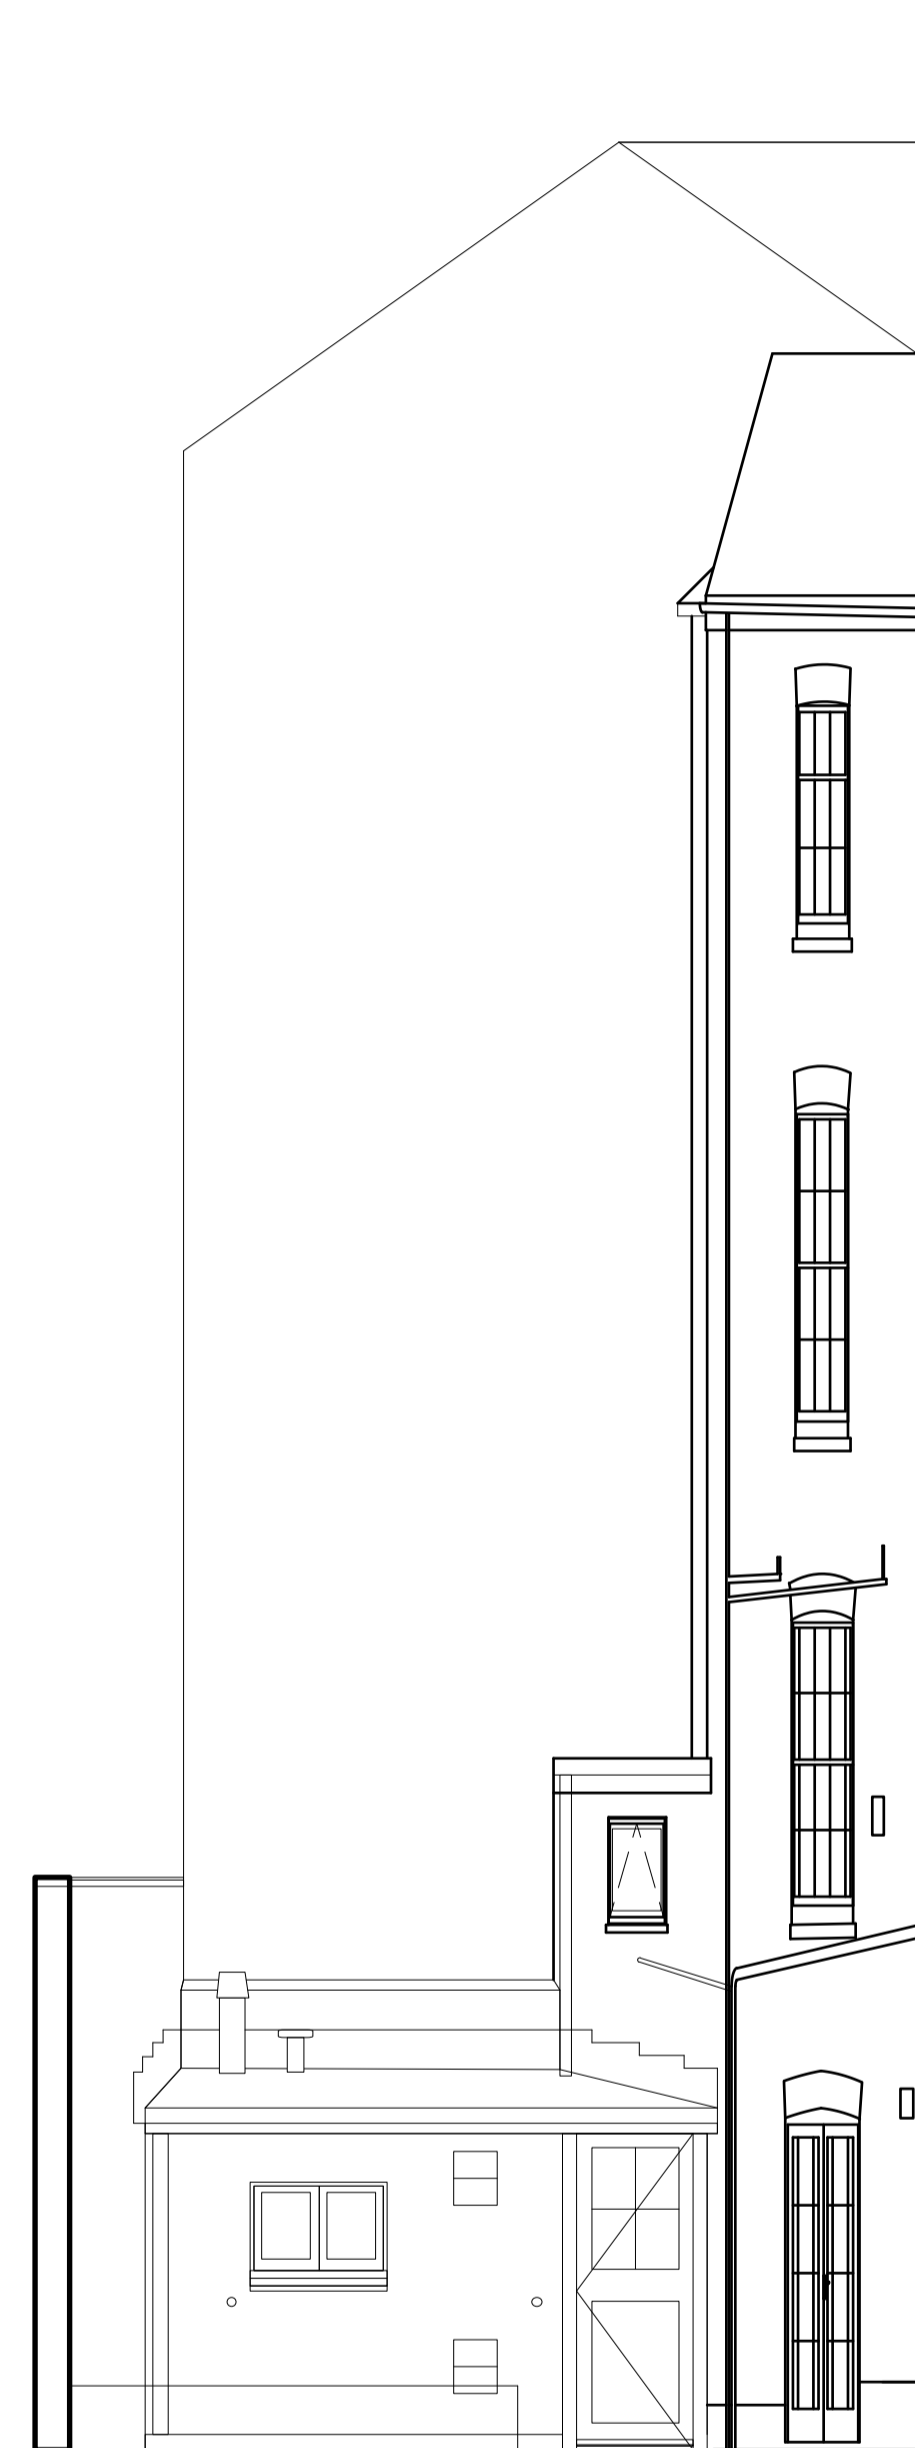



ELEVATION OF EXISTING CLOSET WING INC. REAR ELEVATION

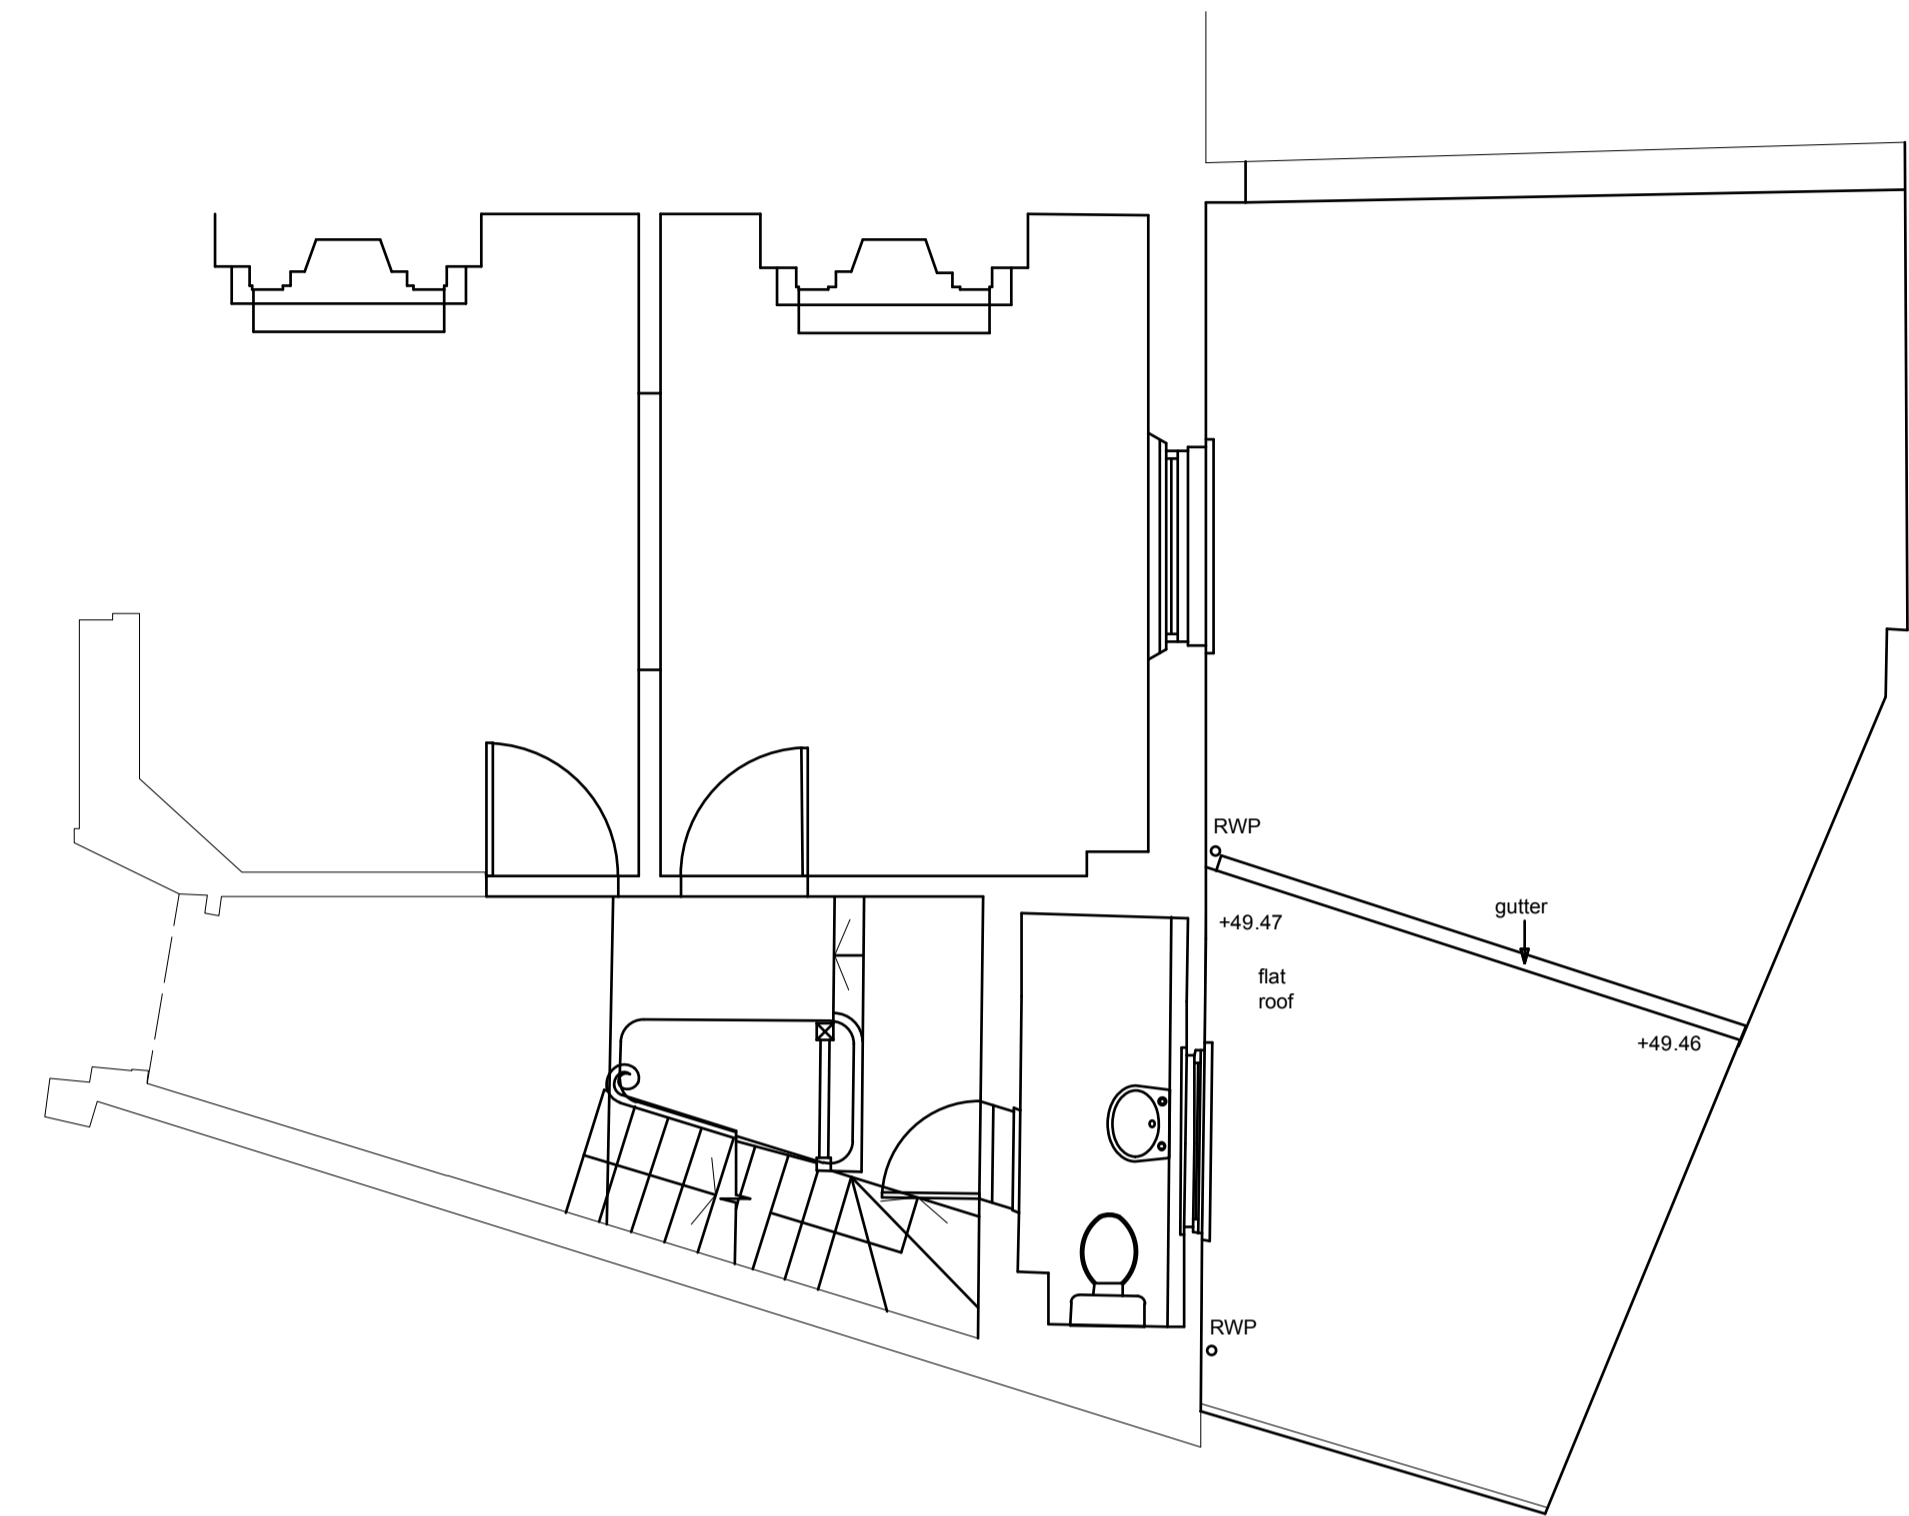

ROOF PLAN OF EXISTING CLOSET WING INC. PART HALL FLOOR PLAN

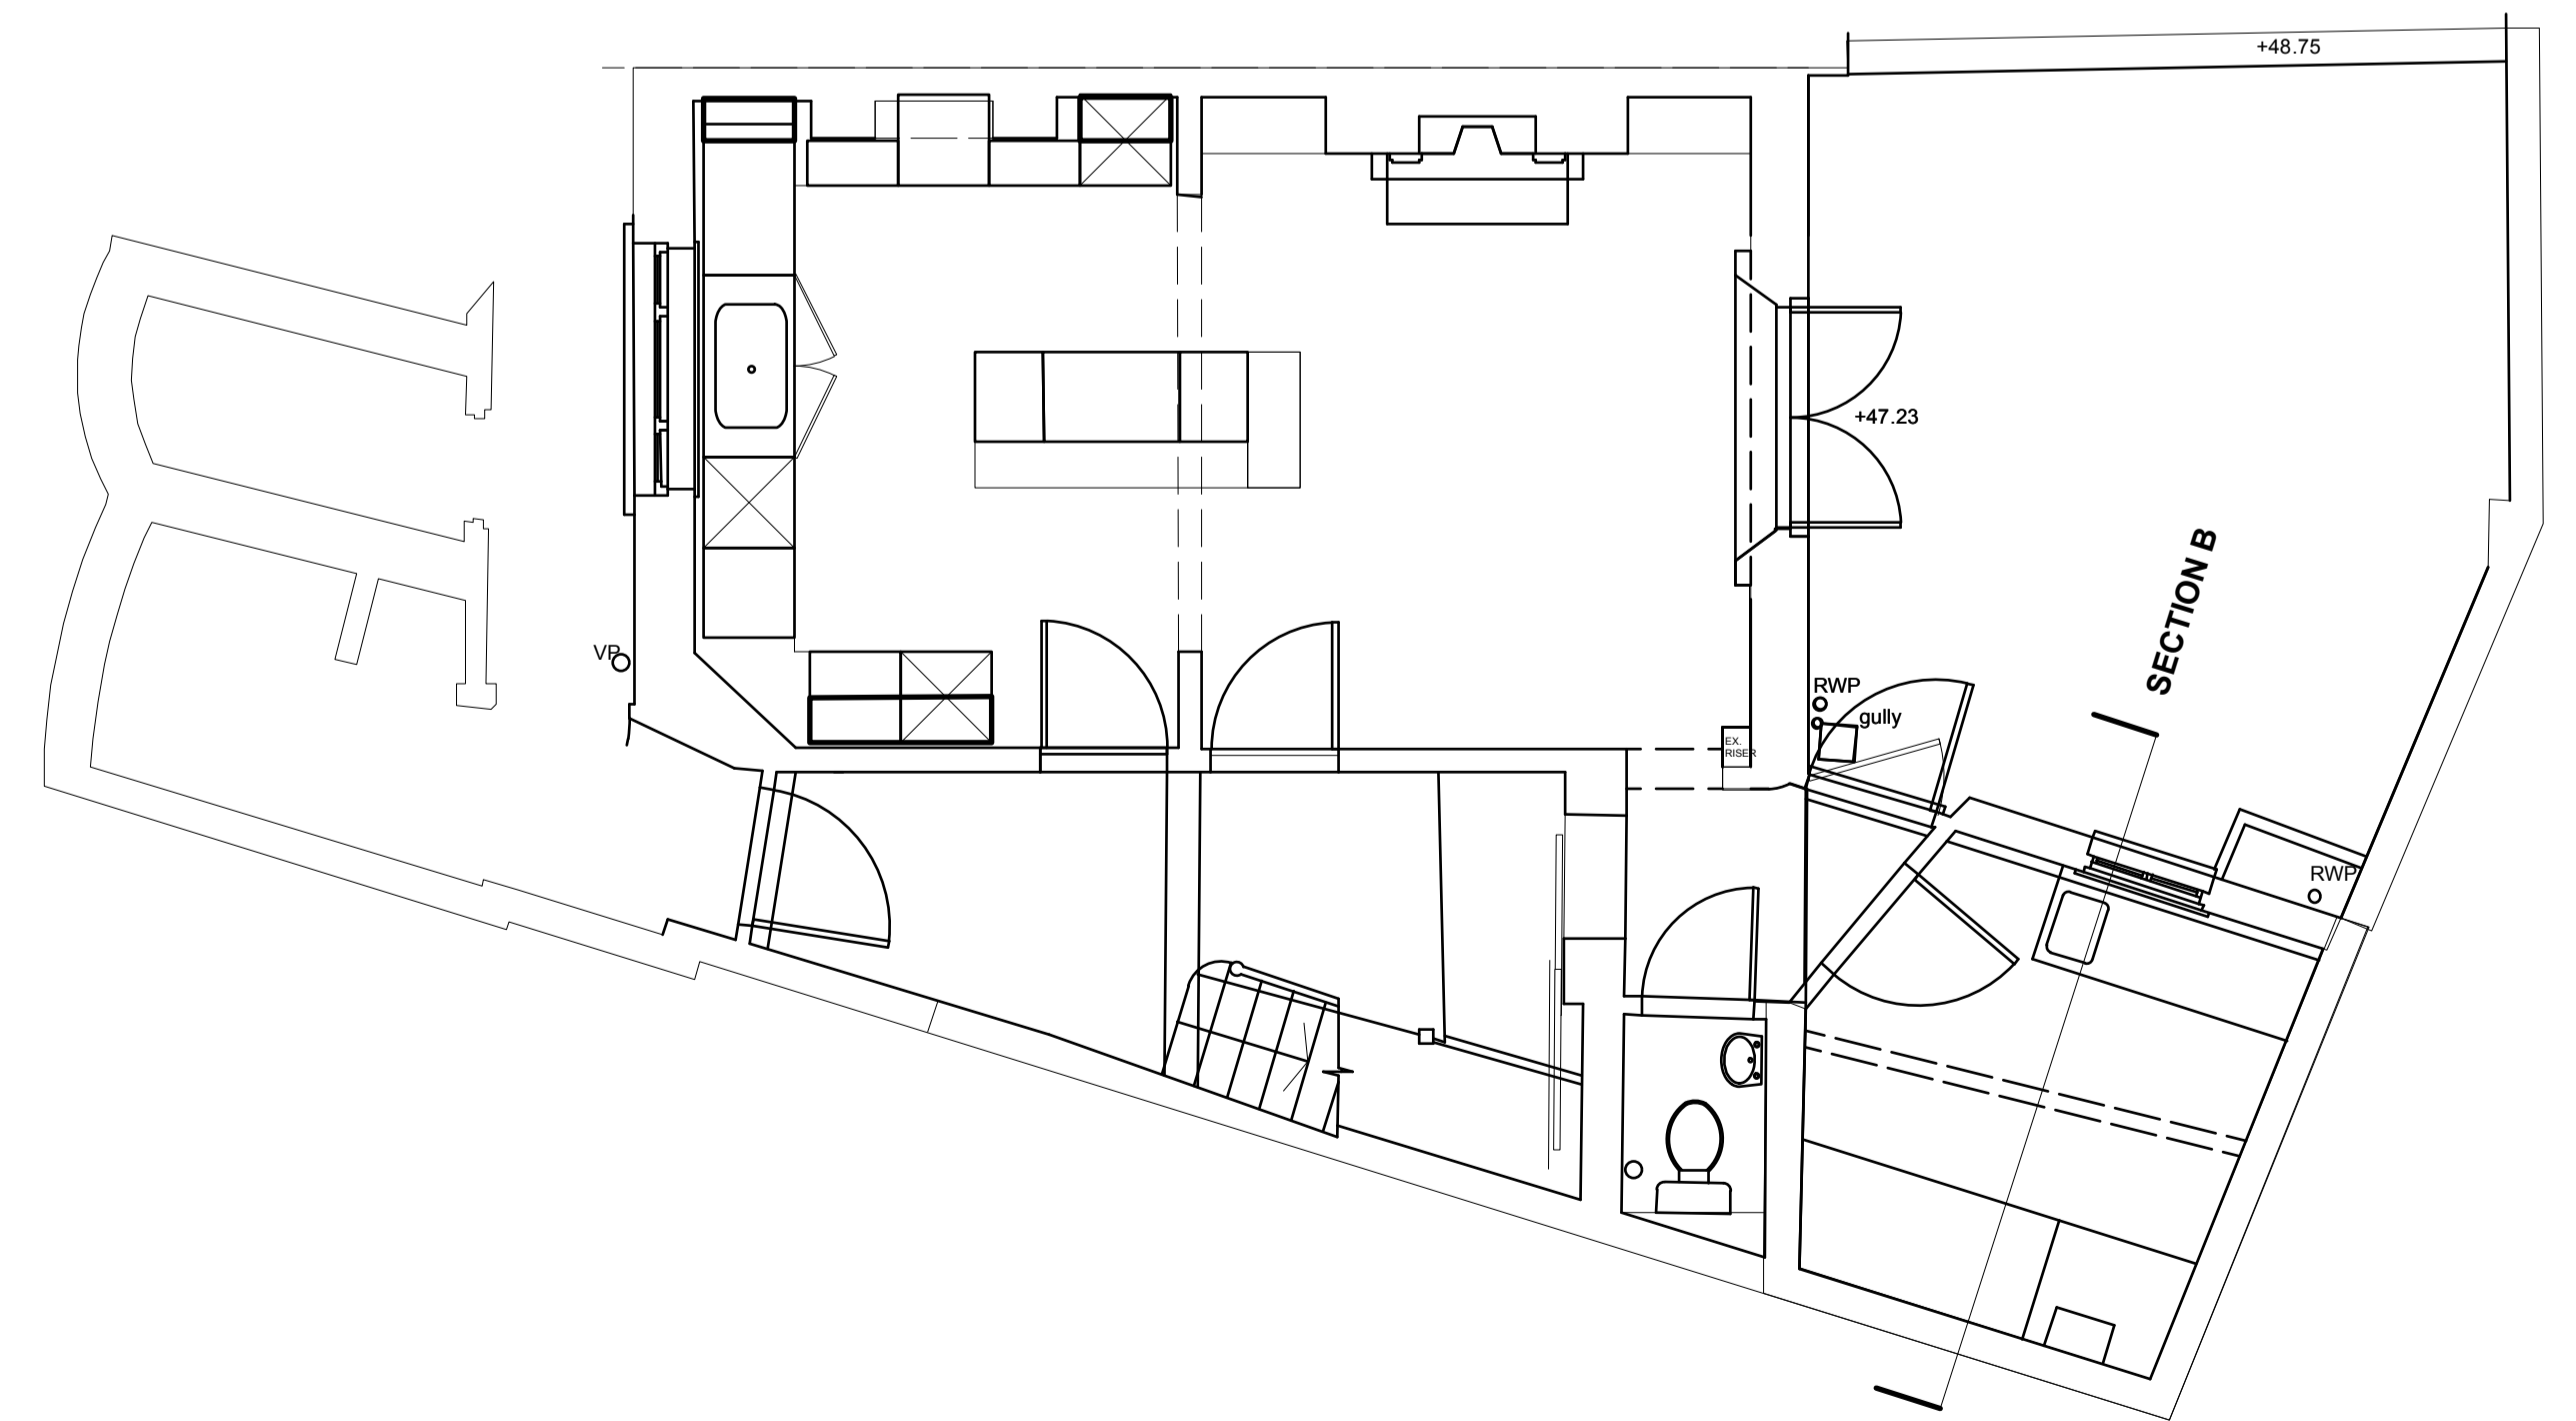

FLOOR PLAN OF EXISTING CLOSET WING INC. PART HALL FLOOR PLAN

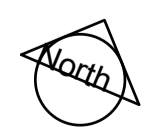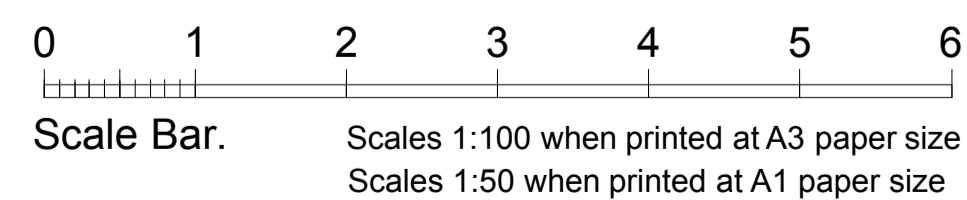


# PROPOSED DRAWING . Add. planning information requested


## Lower Ground Floor Closet Wing Elevation & Section Drawing in Context Scale 1:50




CROSS SECTION THROUGH PROPOSED CLOSET WING INC. REAR ELEVATION

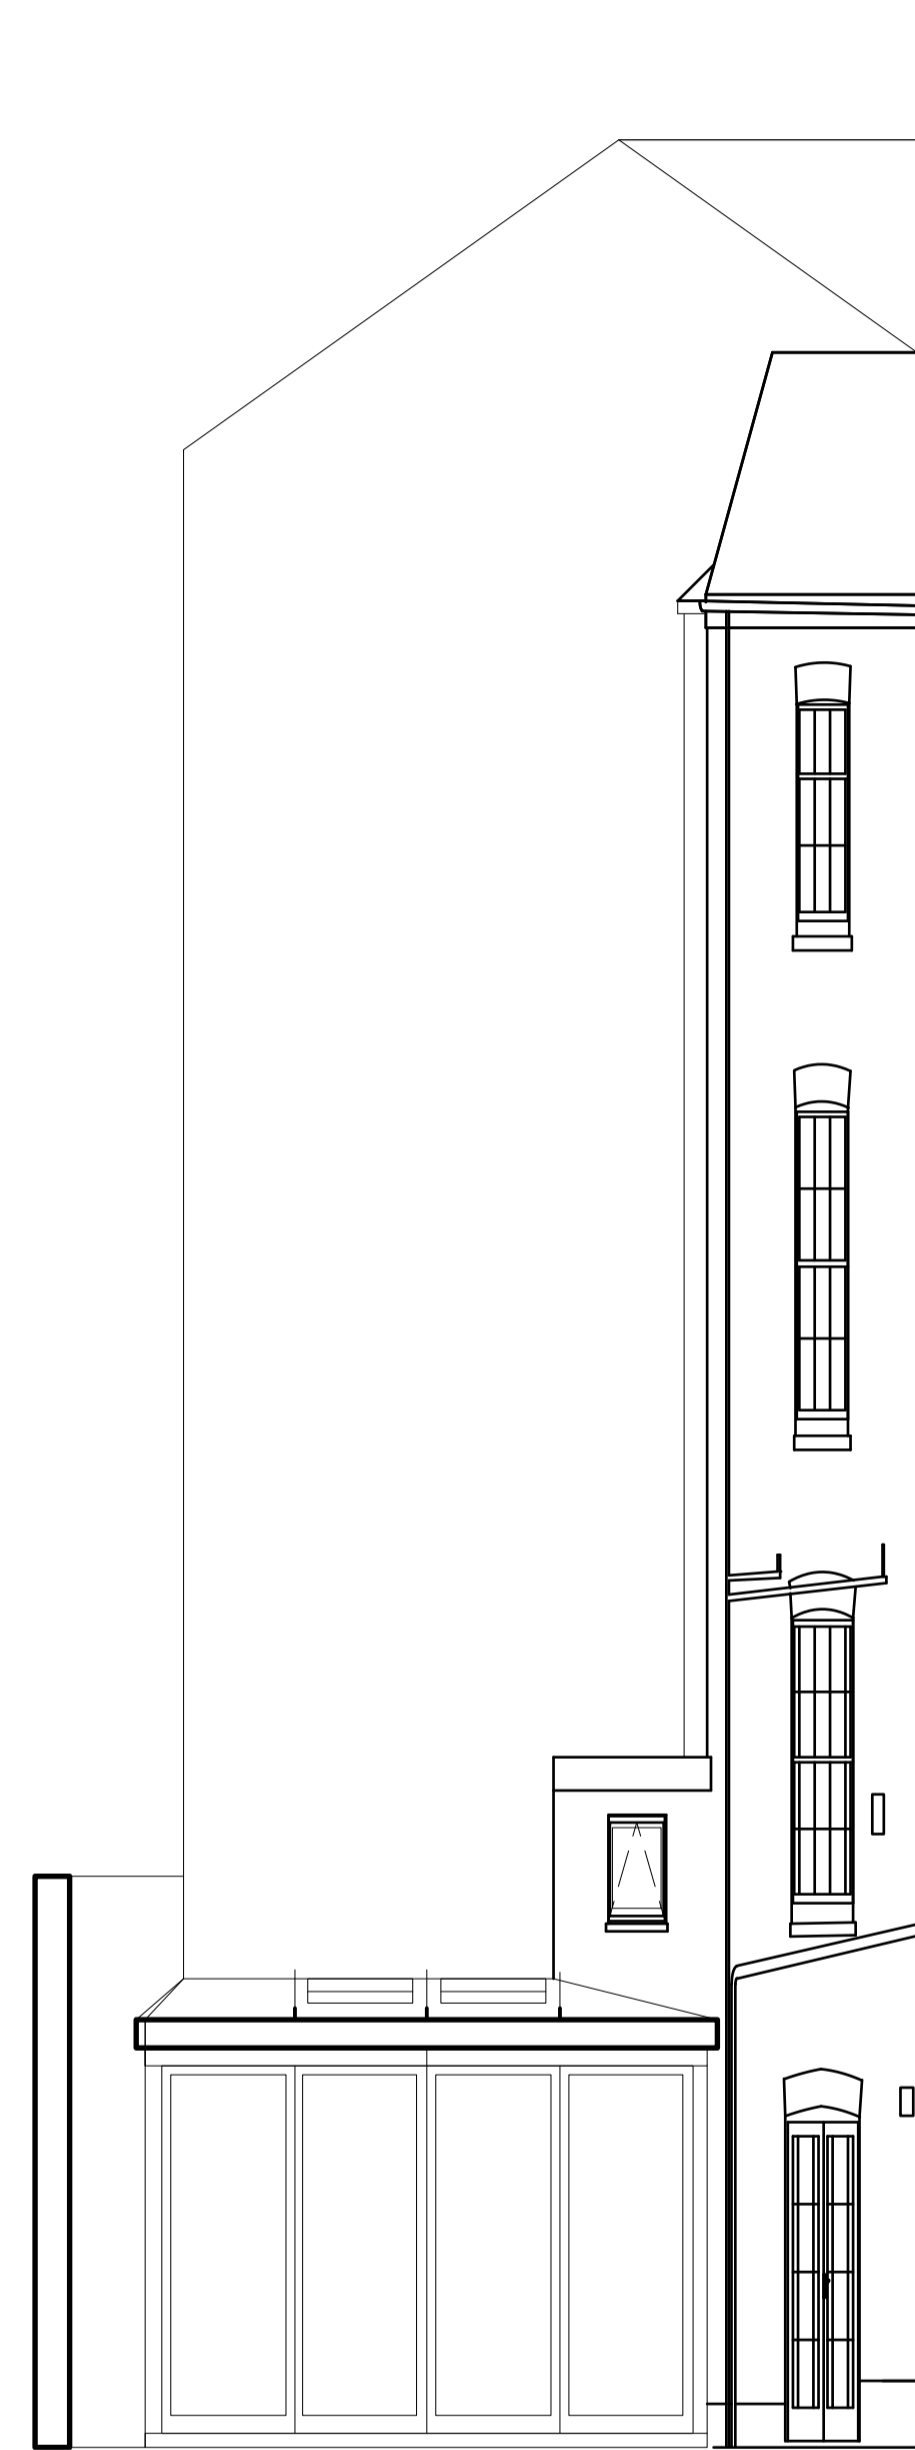

ELEVATION OF PROPOSED CLOSET WING INC. REAR ELEVATION

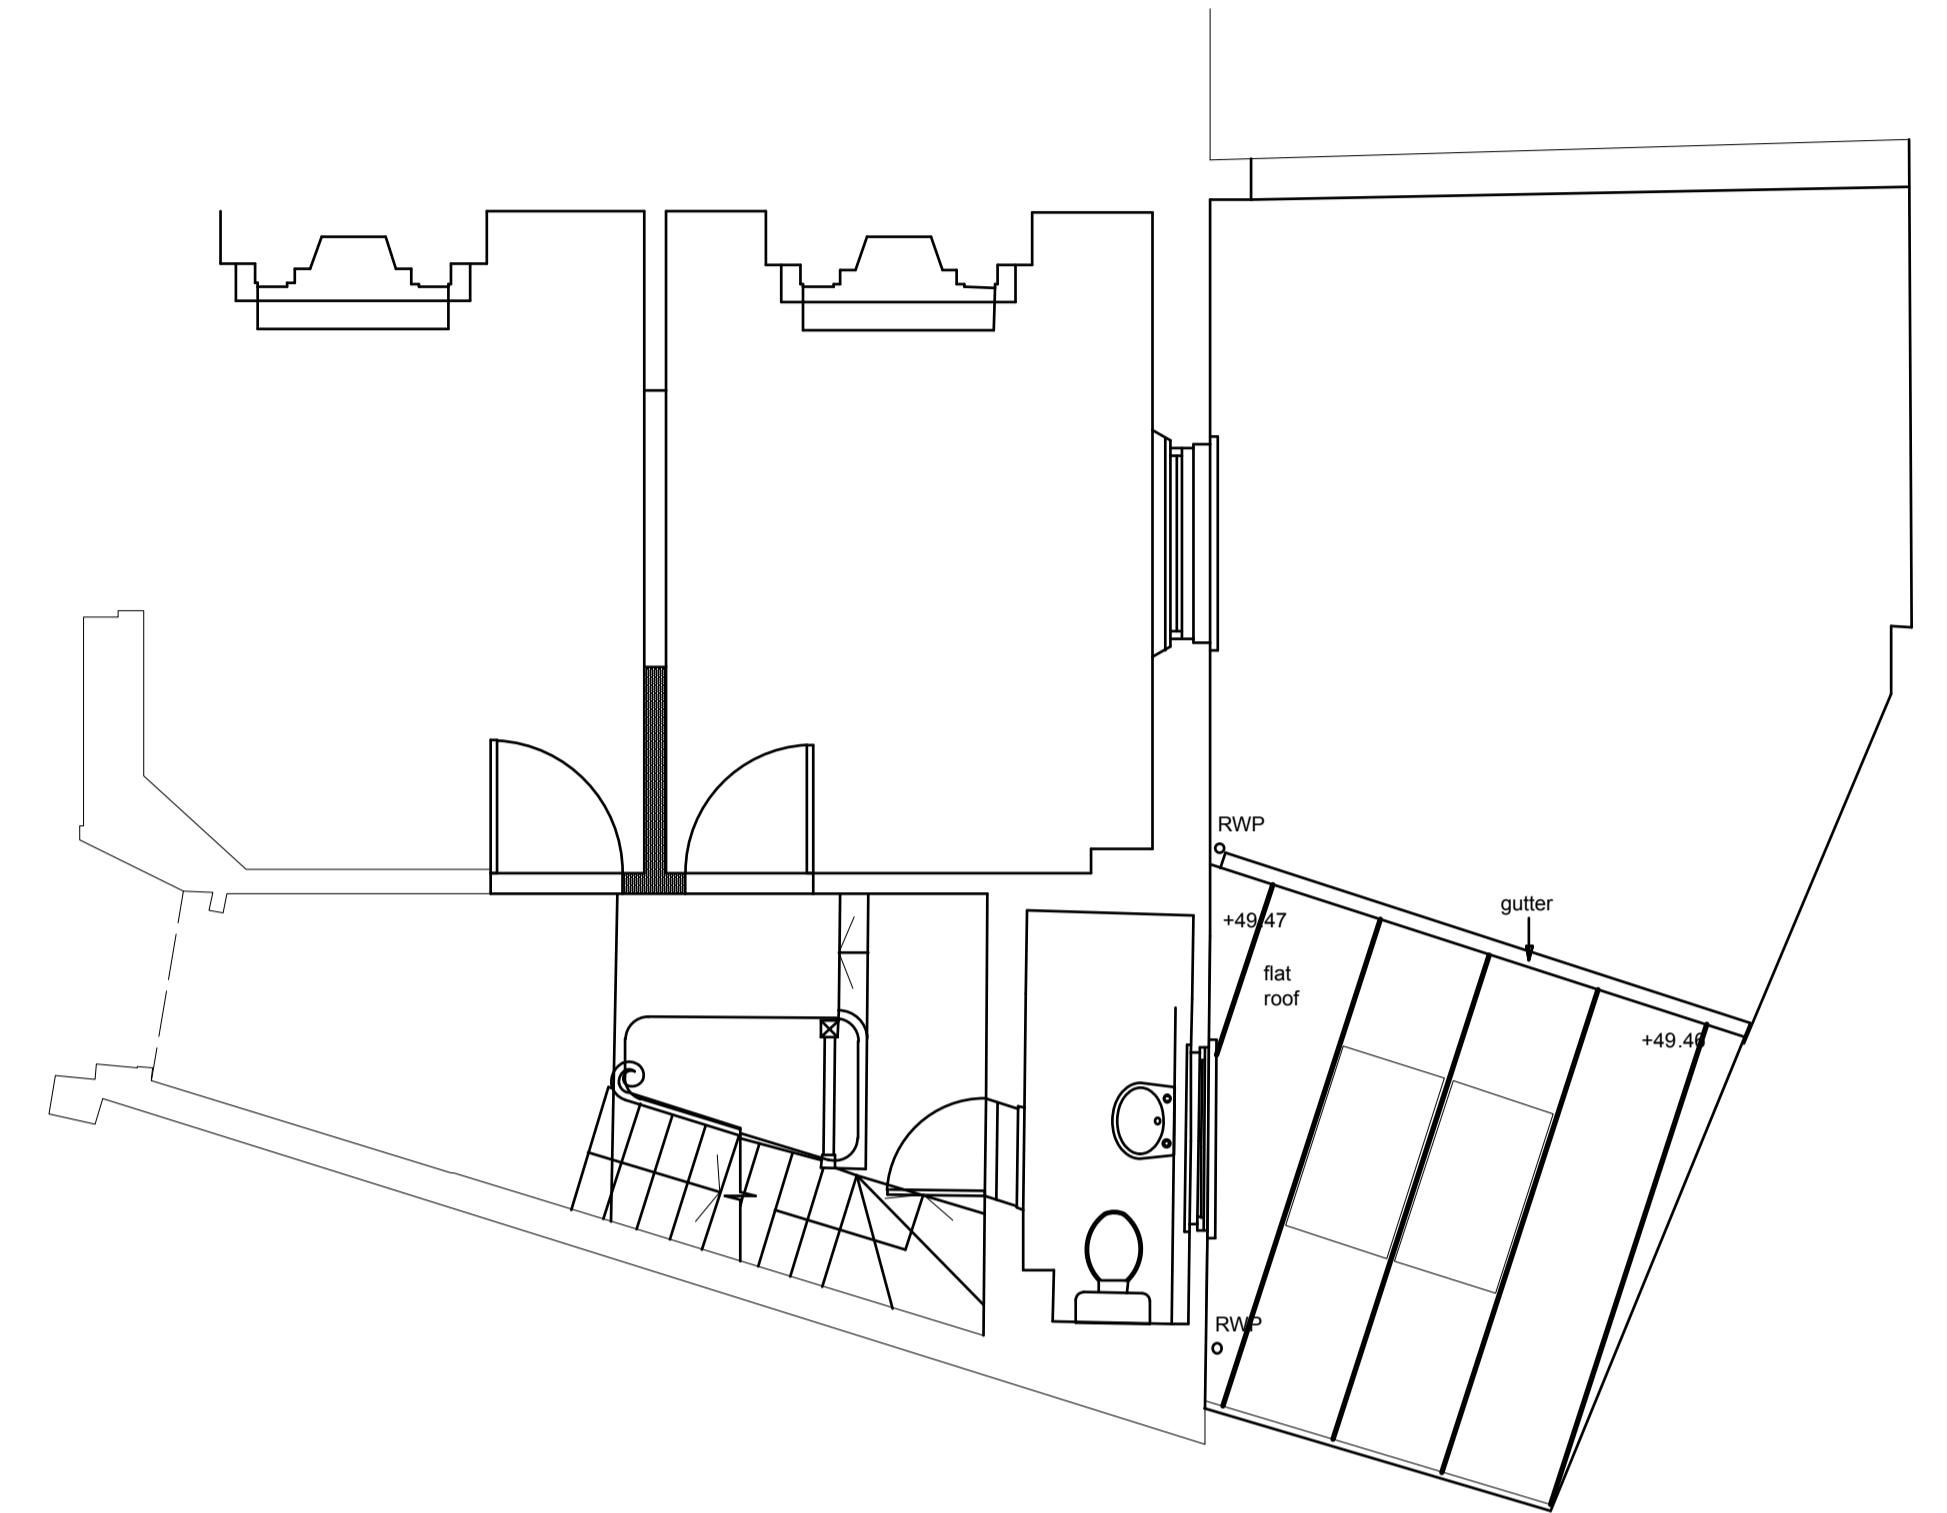

ROOF PLAN OF PROPOSED CLOSET WING INC. PART HALL FLOOR PLAN

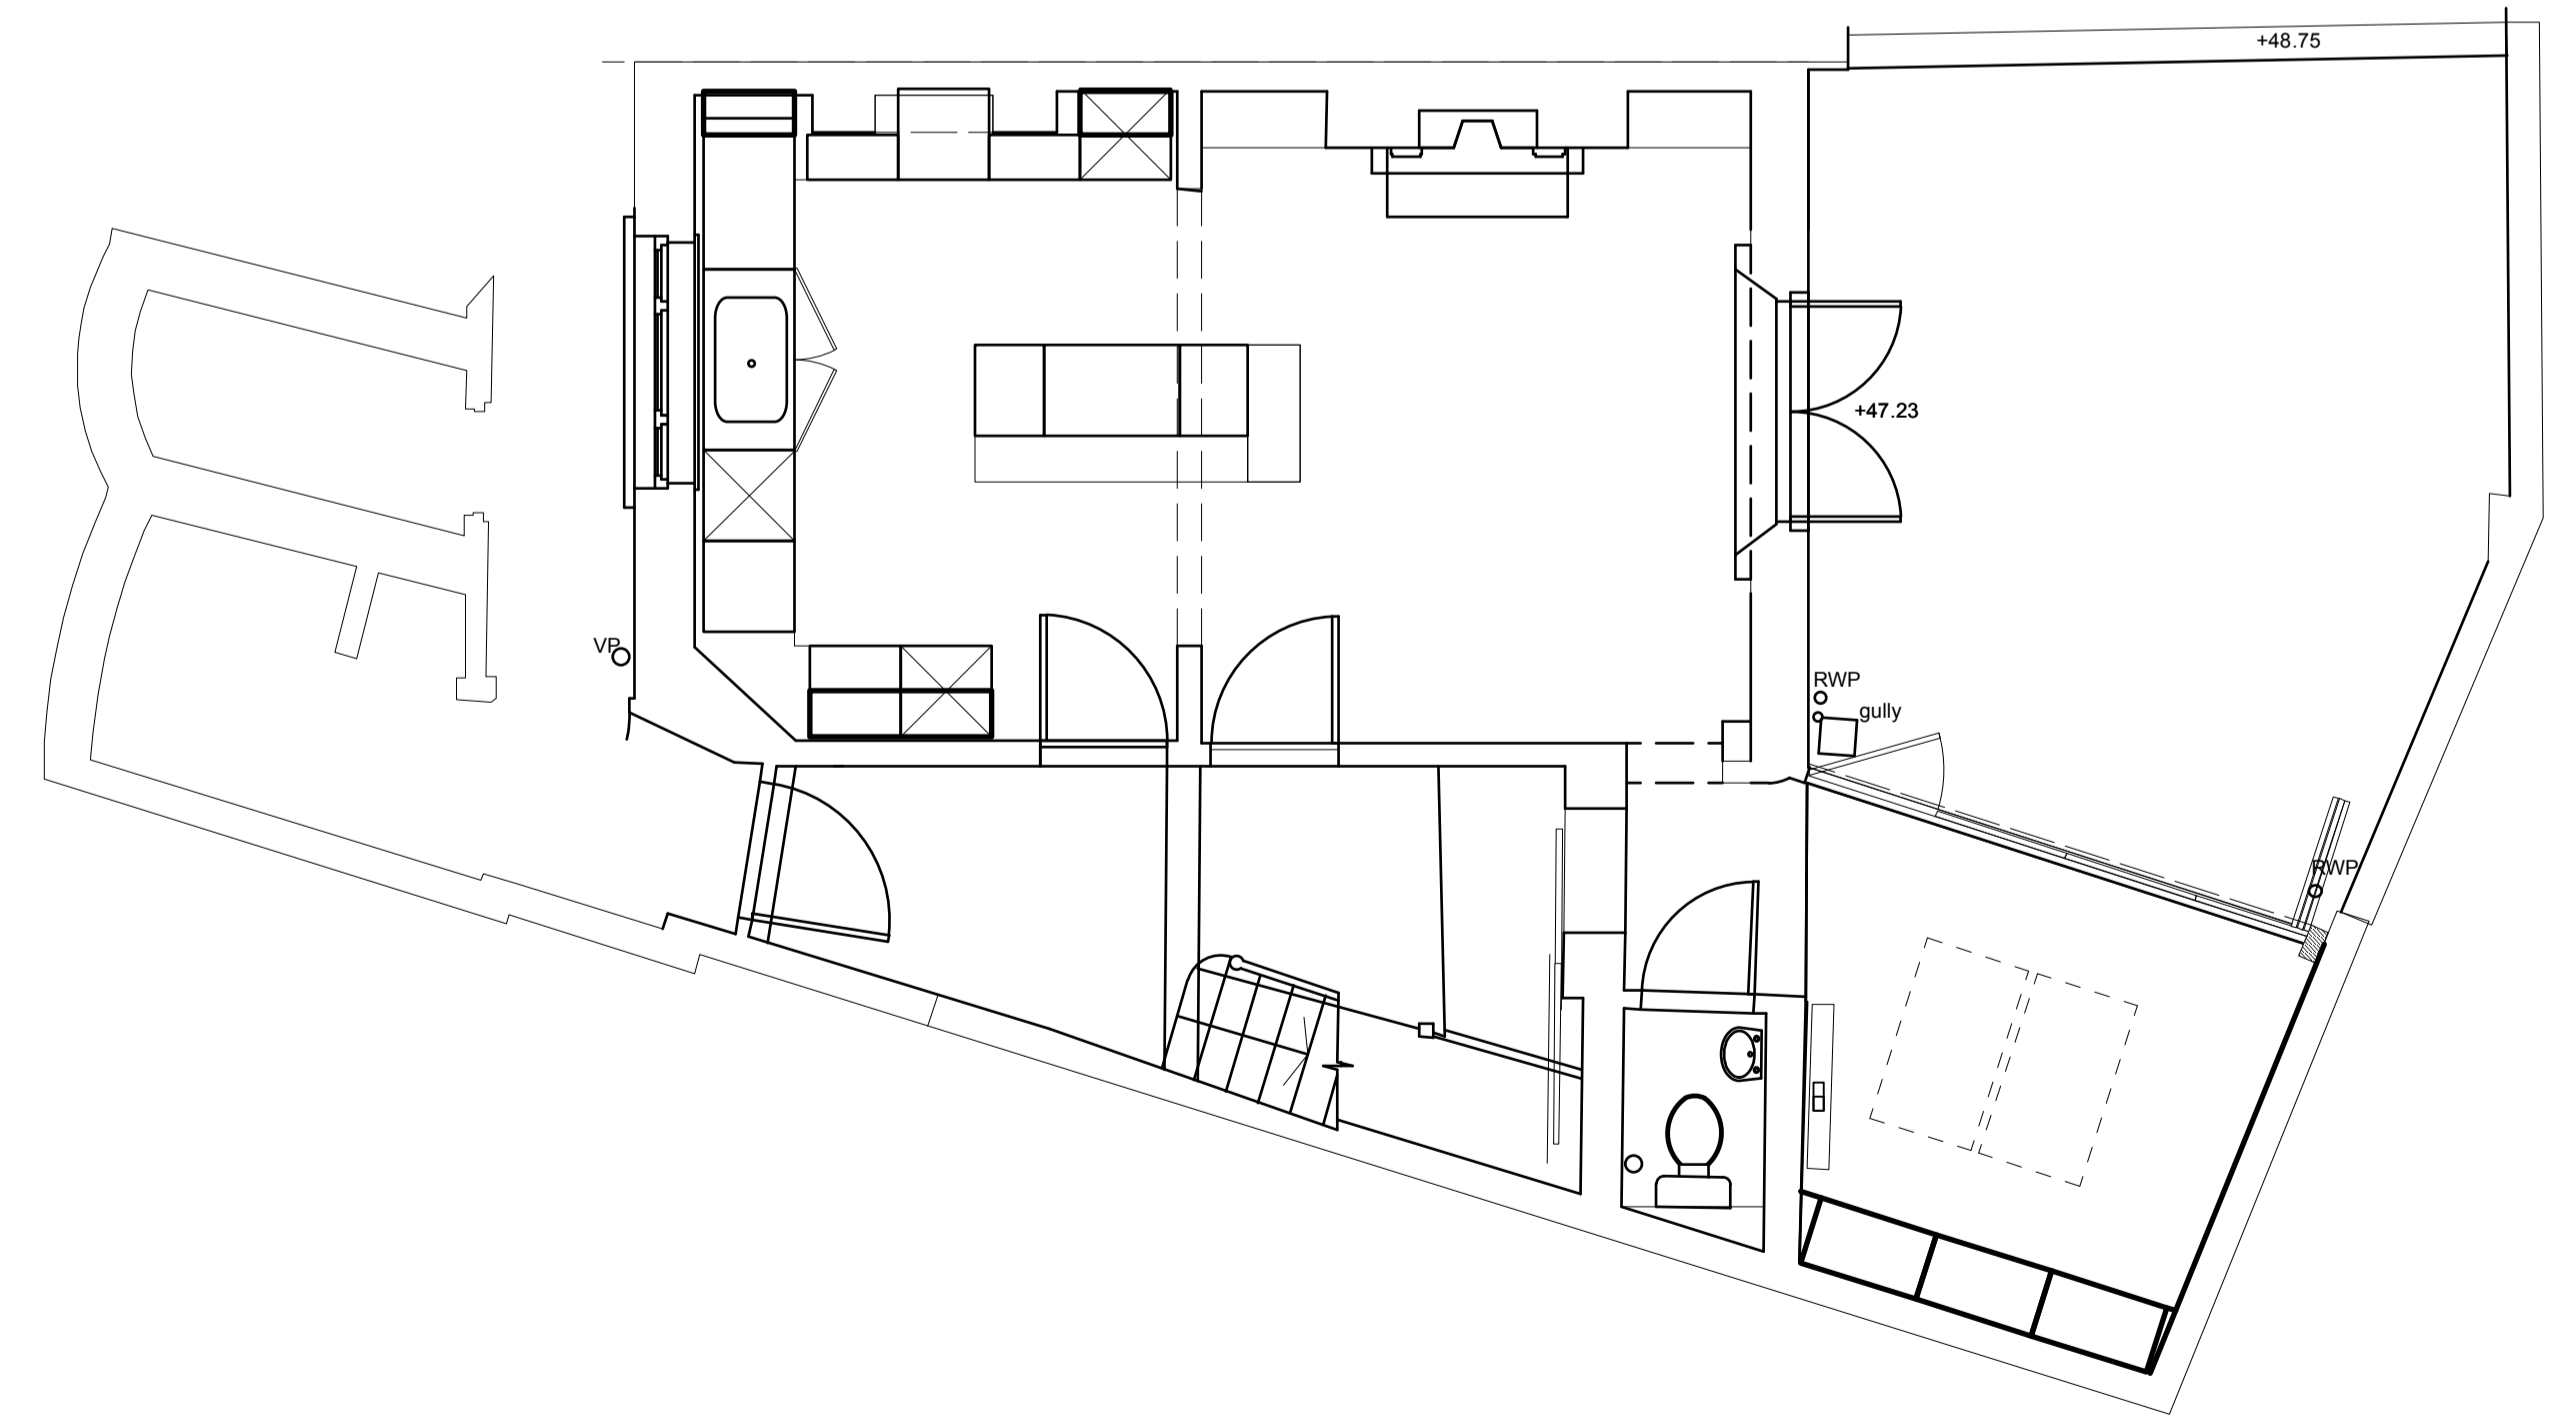

FLOOR PLAN OF PROPOSED CLOSET WING INC. PART HALL FLOOR PLAN

