

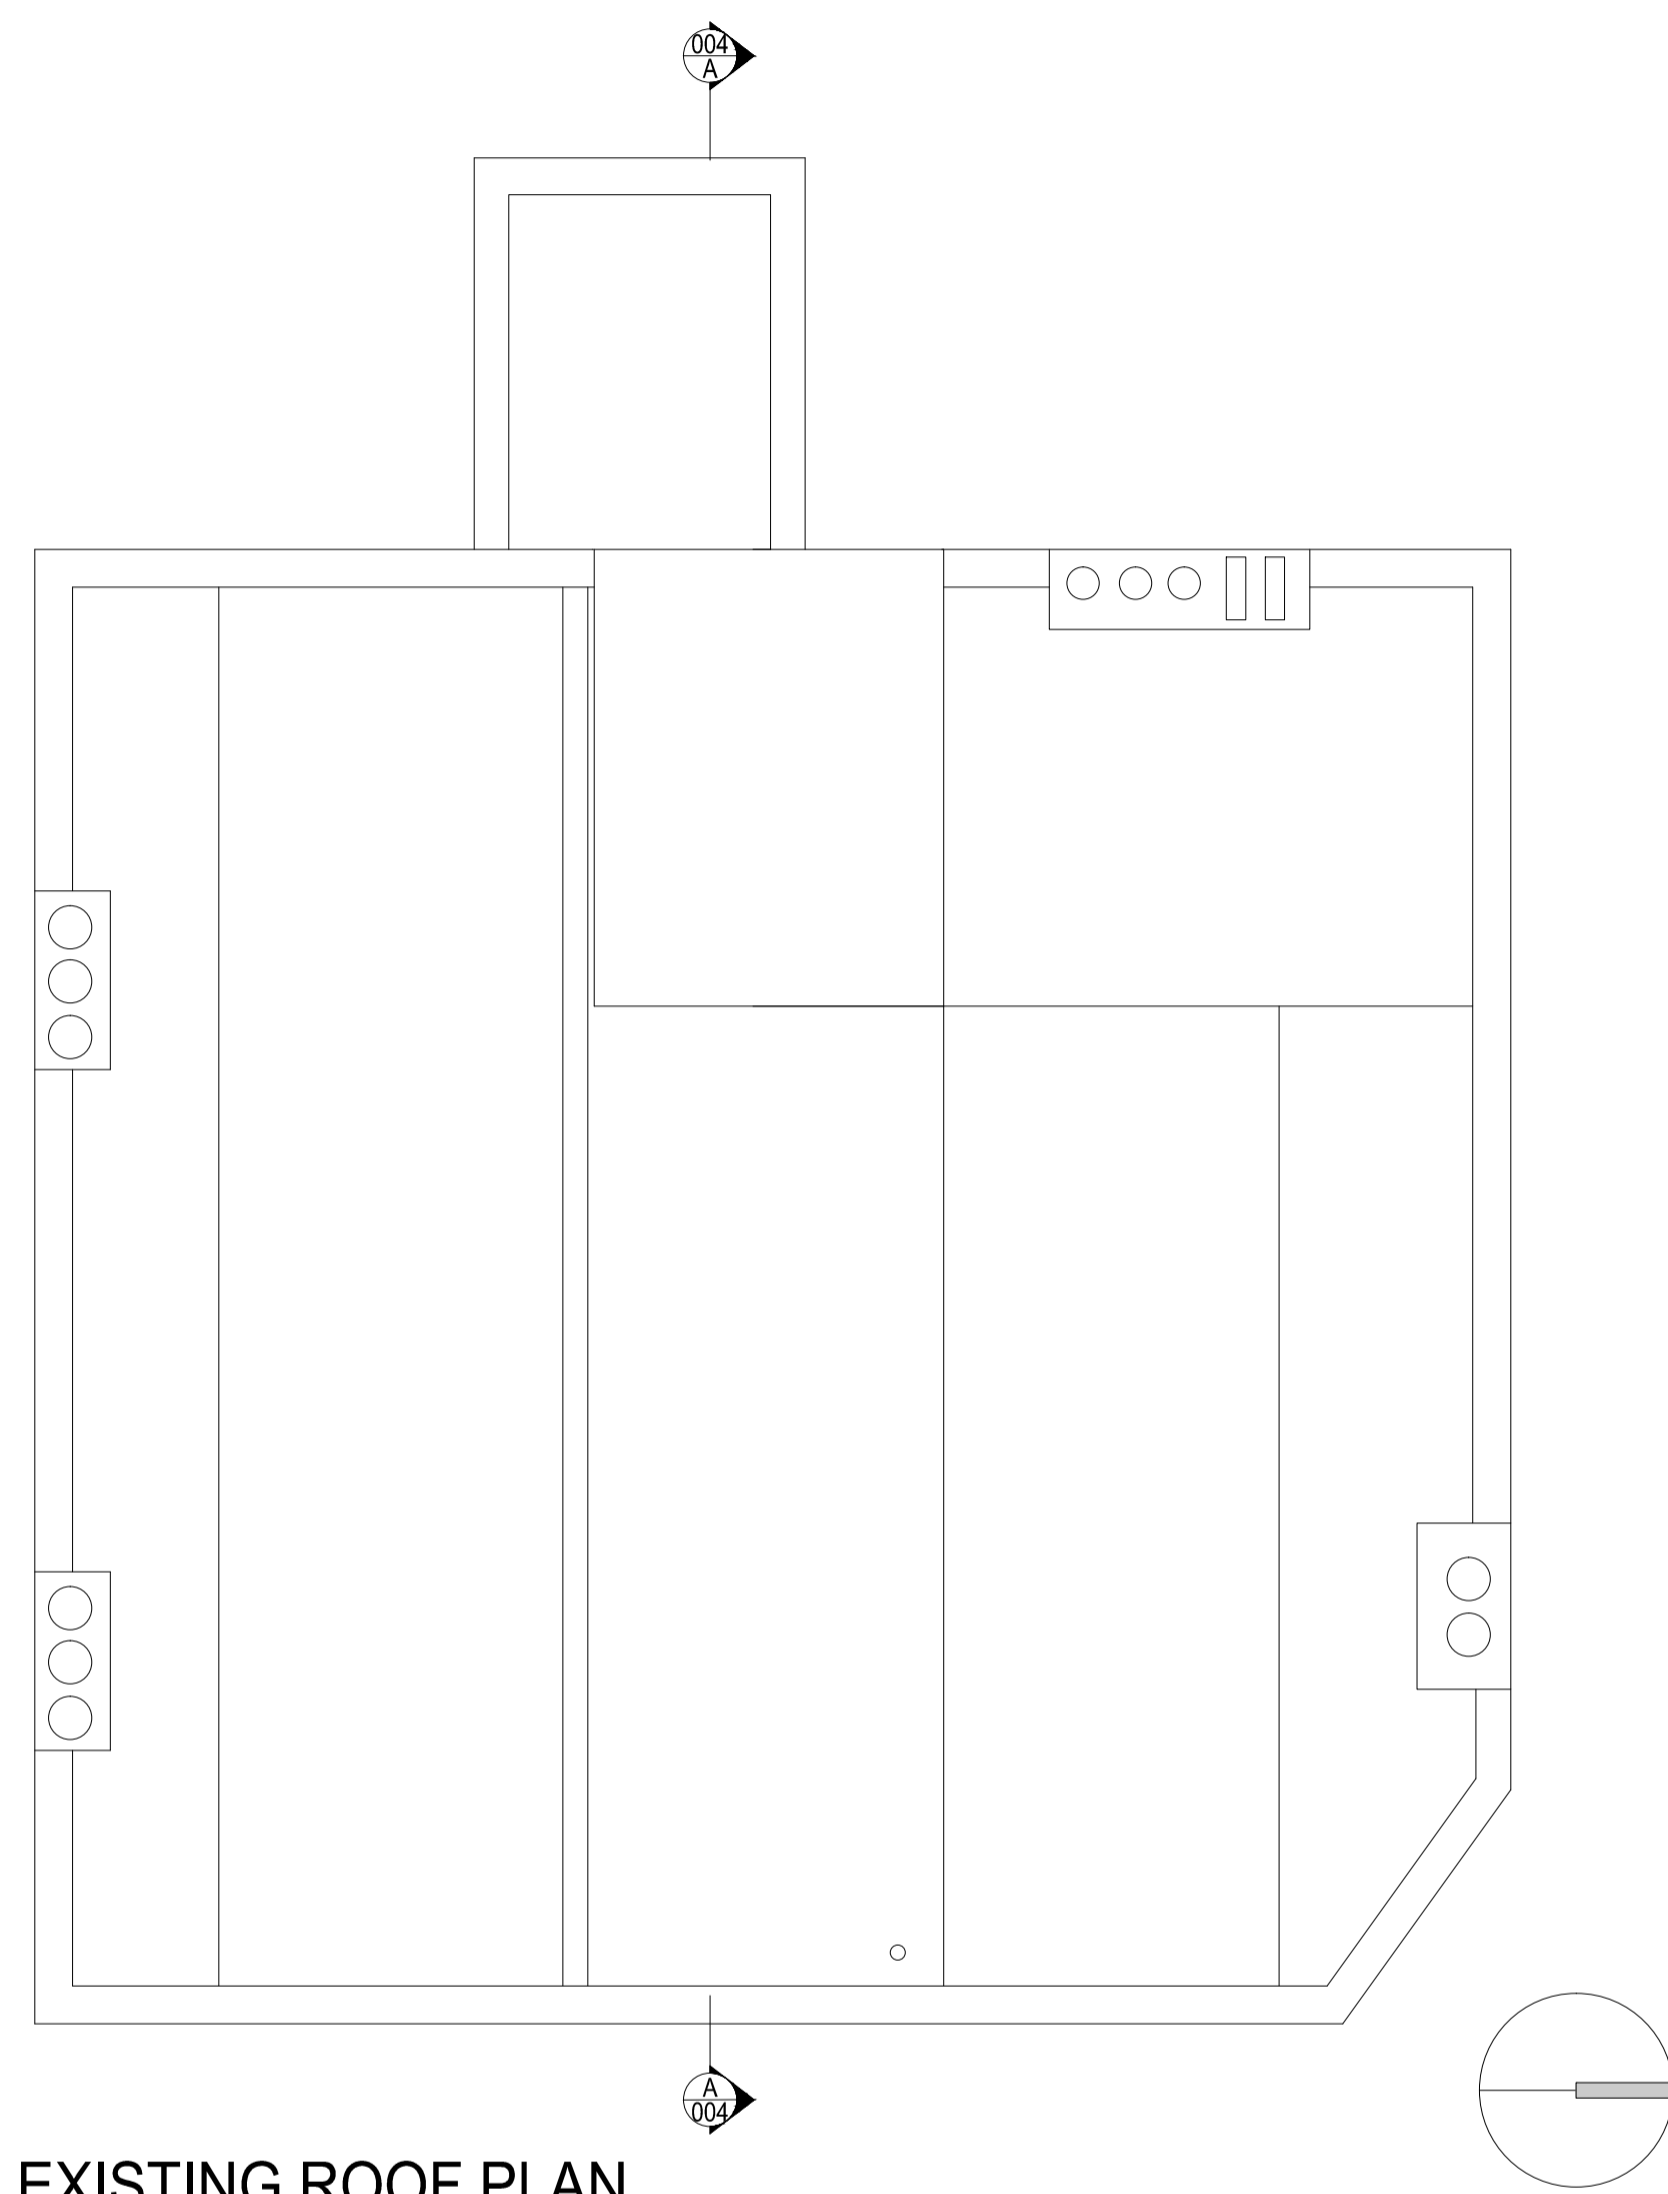



Revisions:

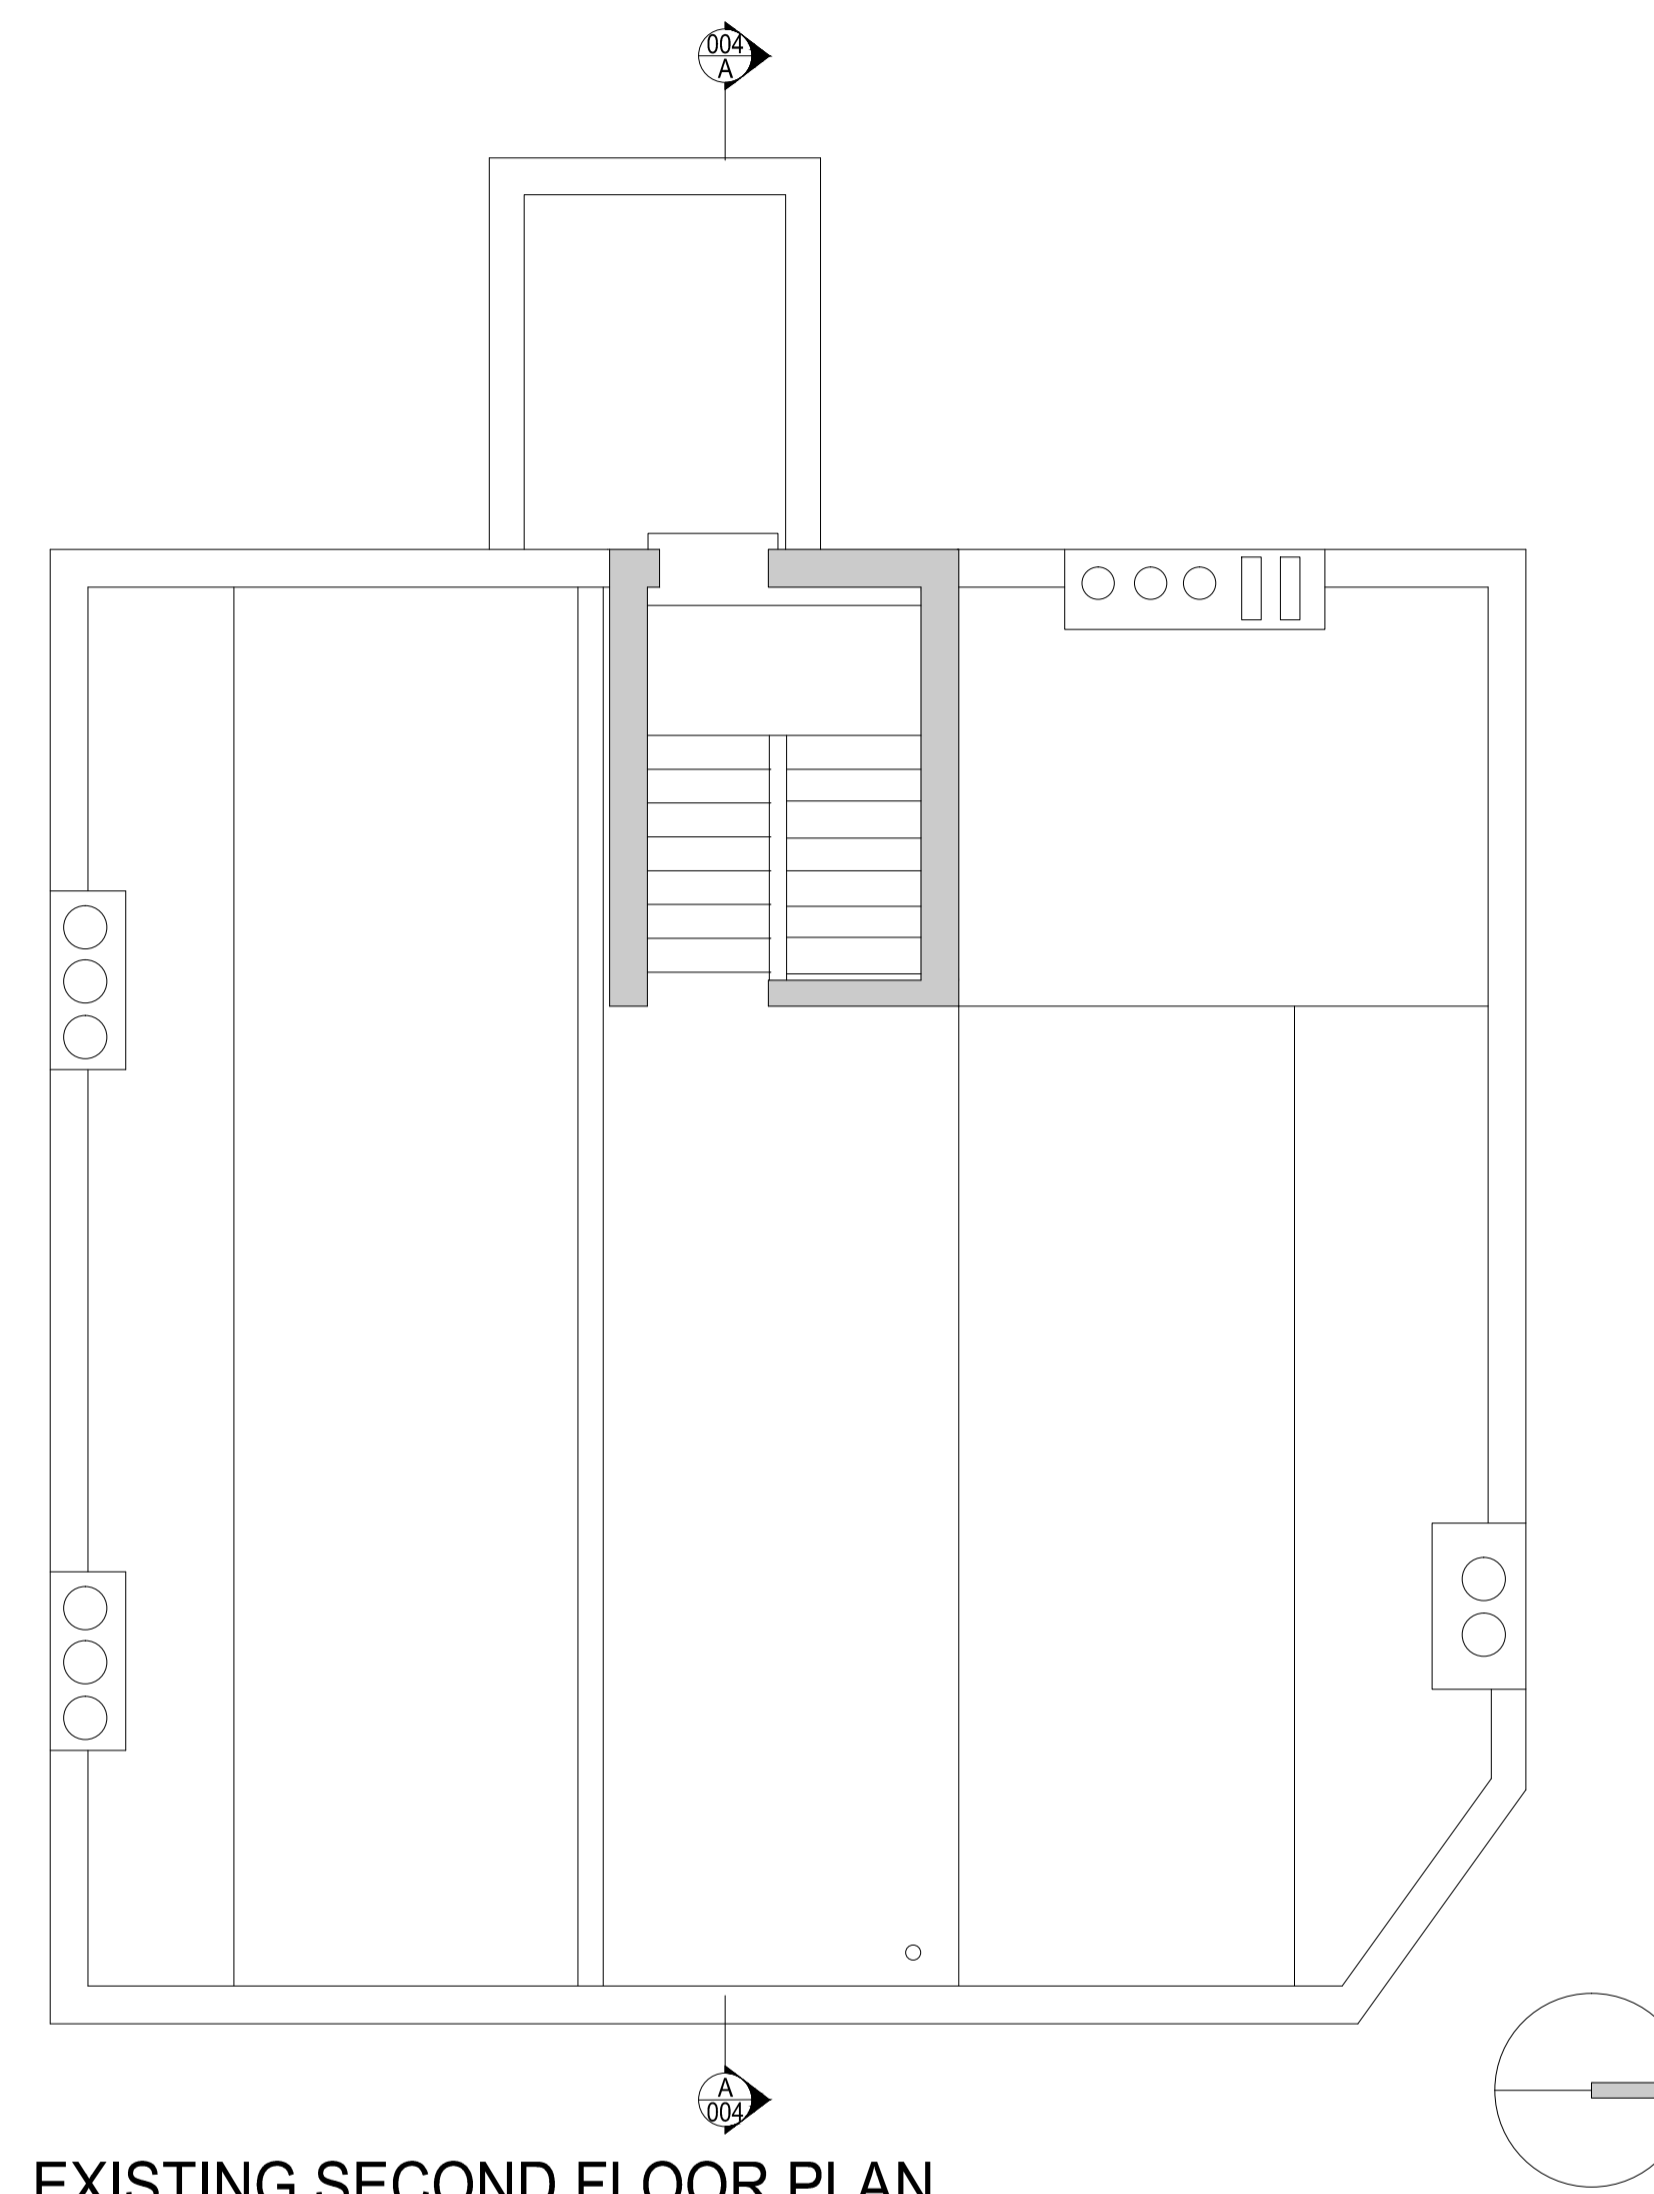

EXISTING ROOF PLAN

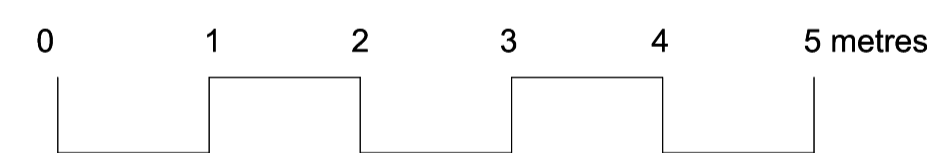

EXISTING SECOND FLOOR PLAN

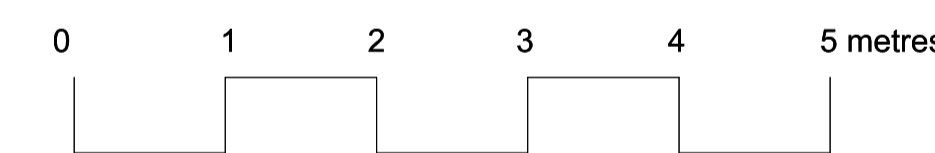

S J T A S S O C I A T E S



Client:  
 McGRATH DAVIES PROPERTY SERVICES  
 TAPPING THE ADMIRAL

Project:  
 77 CASTLE ROAD LONDON NW1 8SU

Drawing Title:  
 EXISTING SECOND FLOOR +  
 ROOF PLAN

Issue status:  
 Outline proposals  Production information  Scheme design   
 Tender drawing  Detail design  Contract drawing

|         |             |           |           |       |
|---------|-------------|-----------|-----------|-------|
| Scale:  | Drawn:      | Checked:  | Approved: | Date: |
| 1:50    | GA          | ST        | RO        | 01/16 |
| Job No: | Drawing No: | Revision: |           |       |
| 2305    | S003        |           |           |       |