

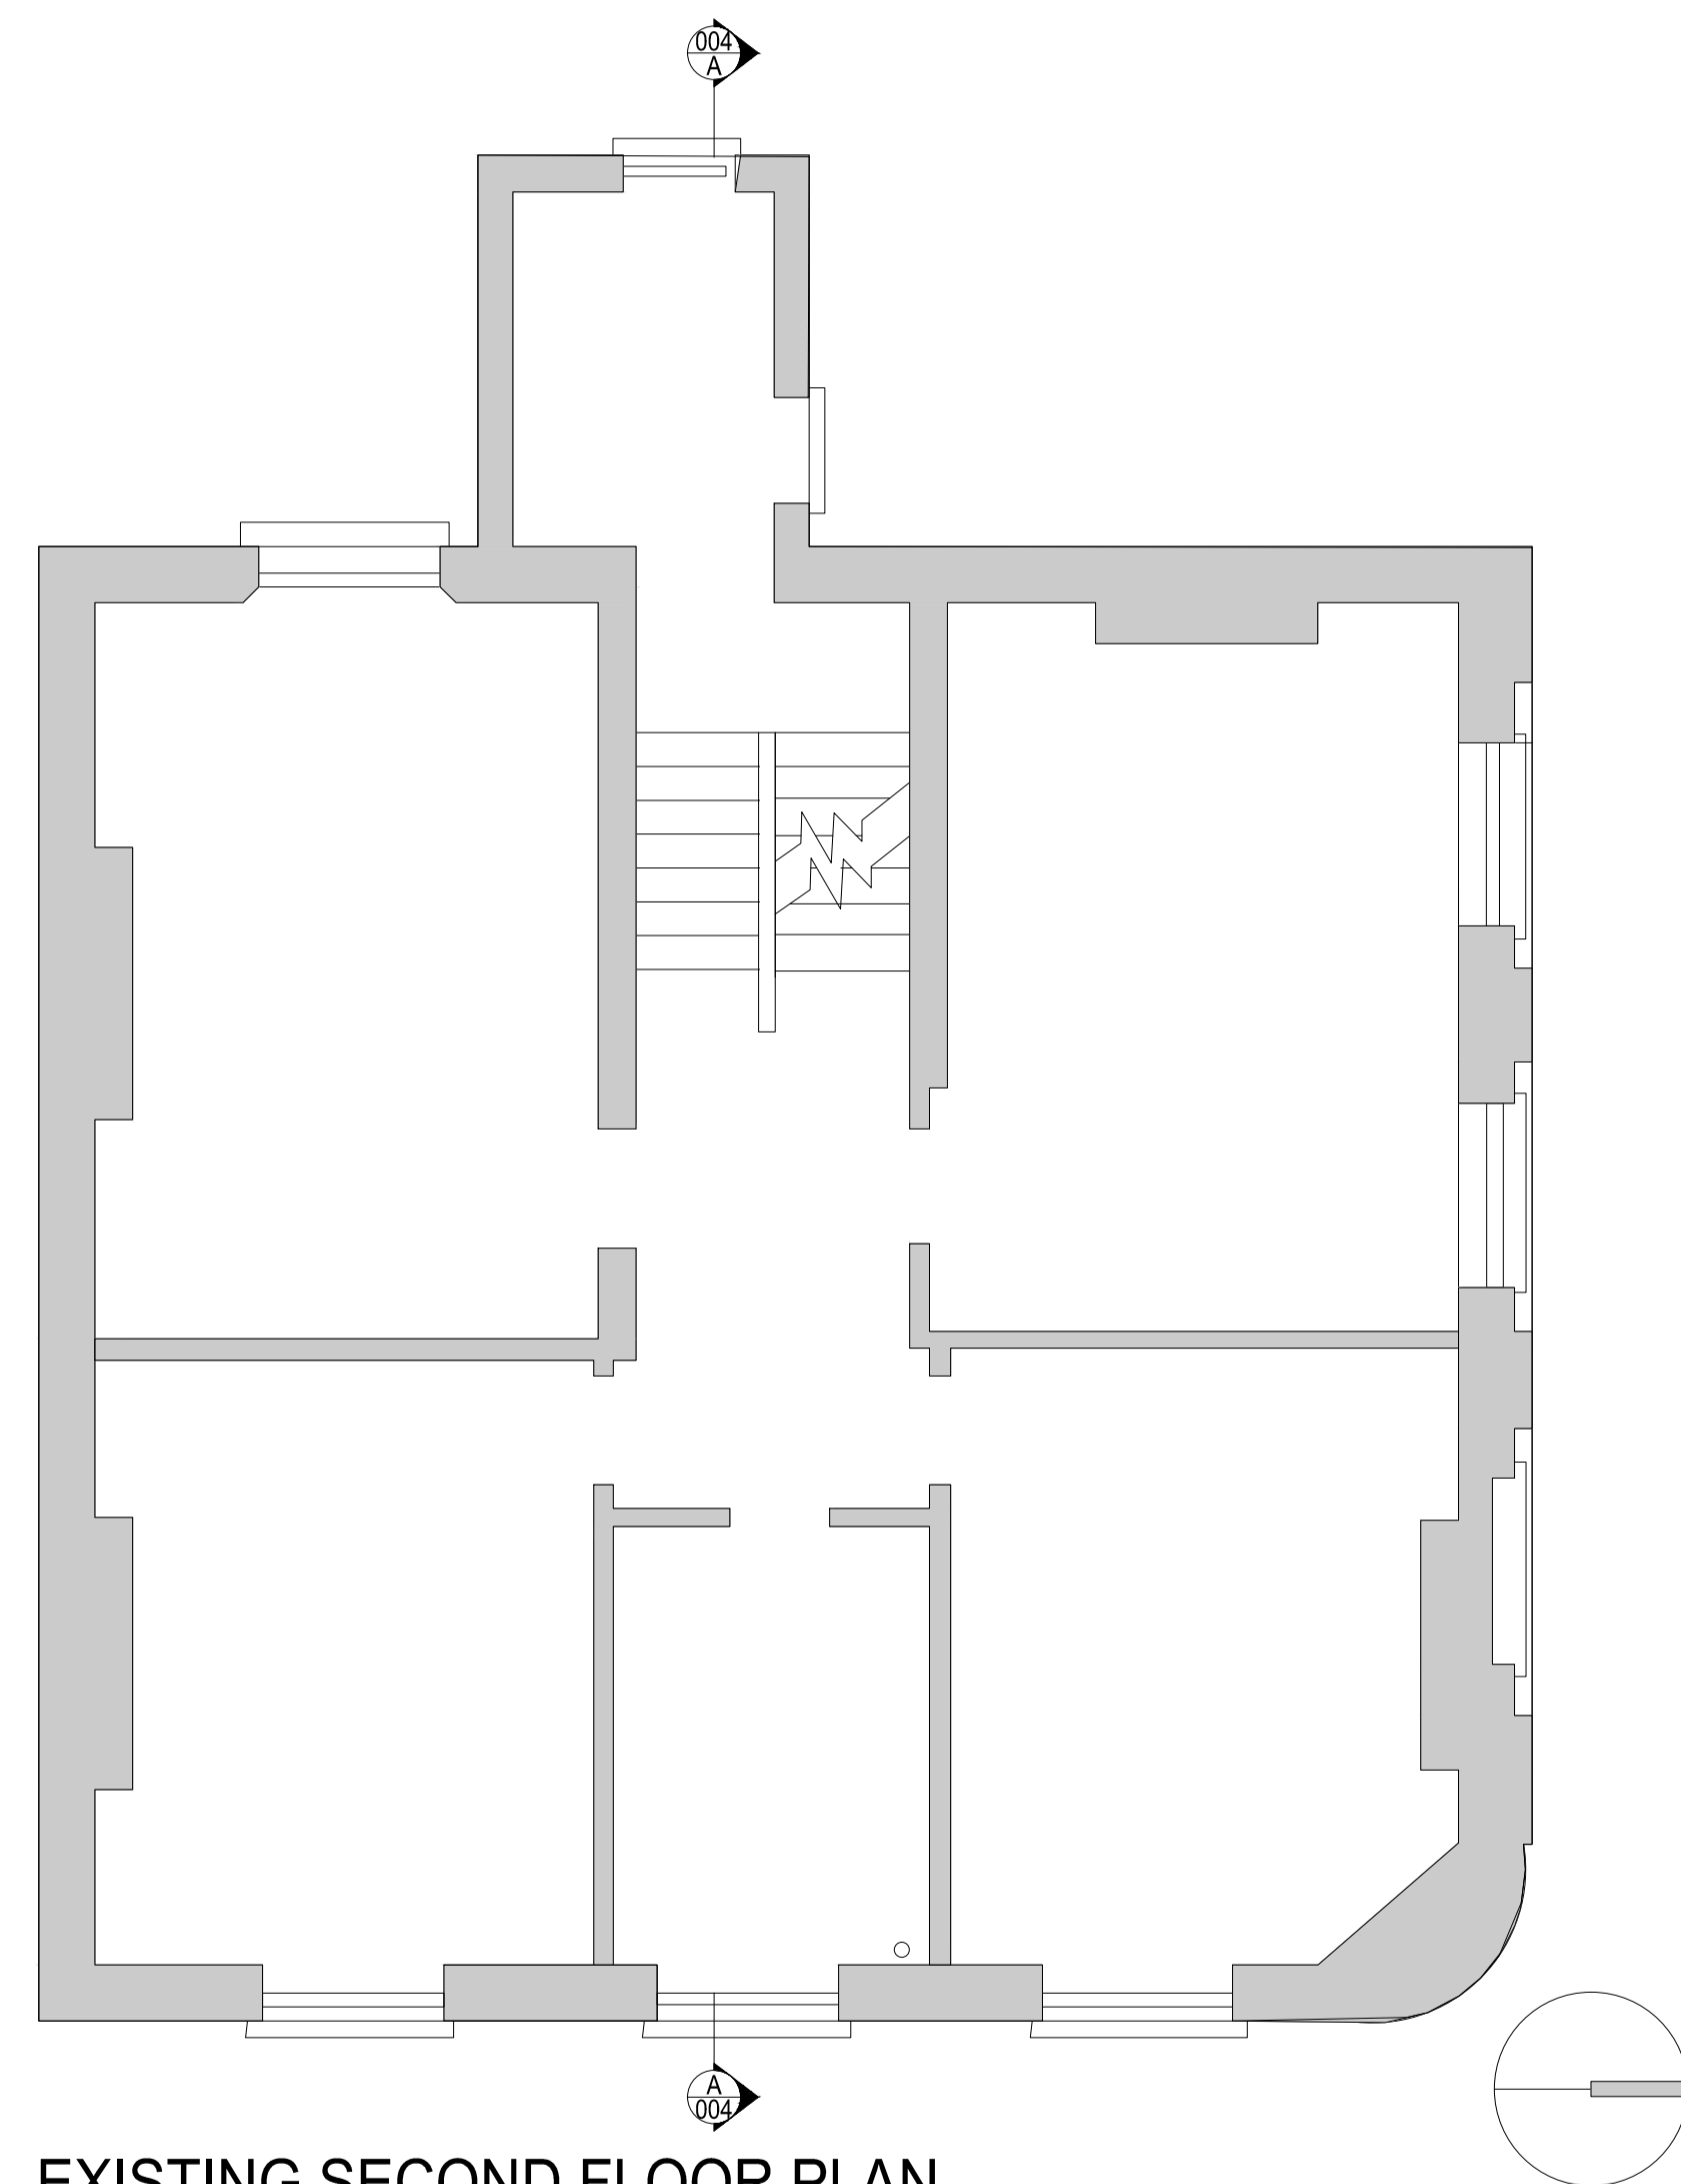



Revisions:

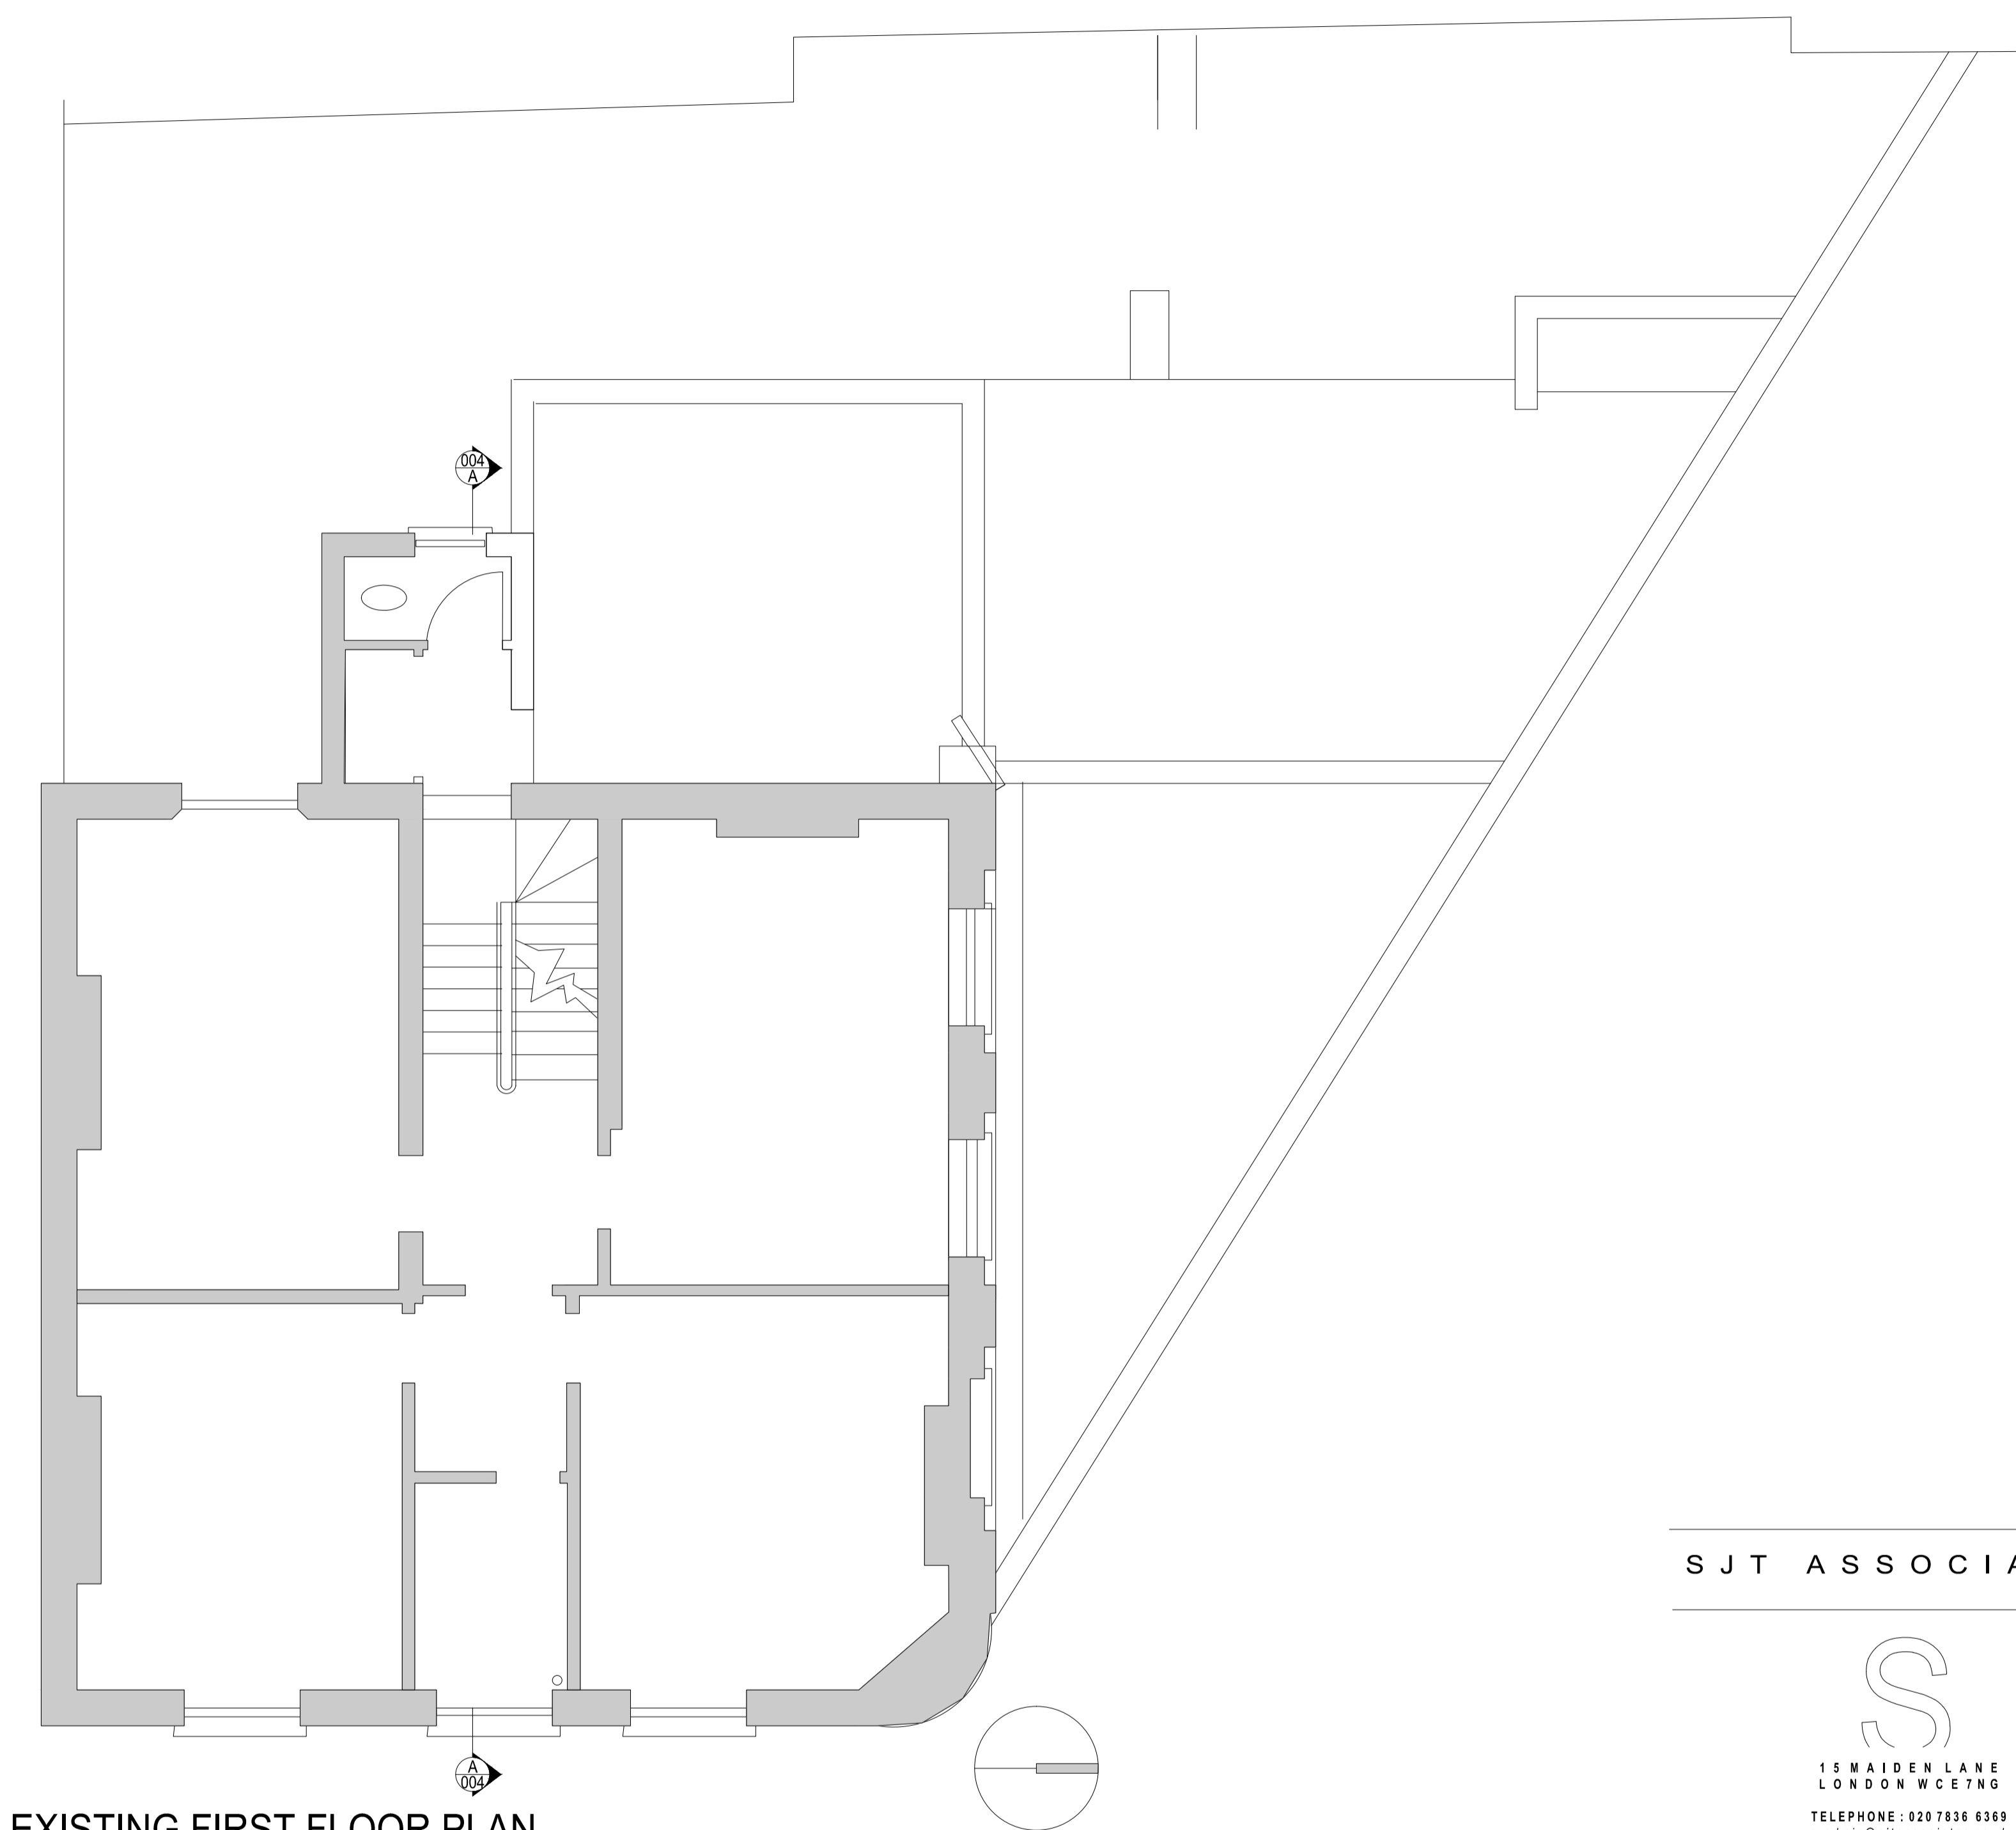

EXISTING SECOND FLOOR PLAN

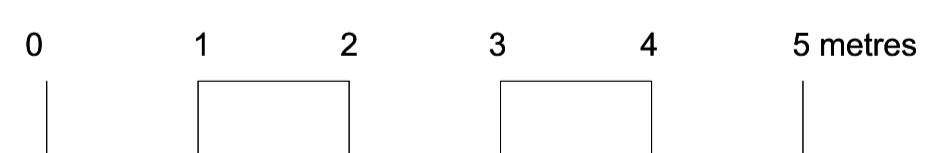

EXISTING FIRST FLOOR PLAN

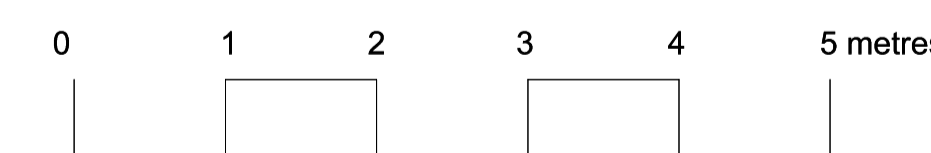

S J T A S S O C I A T E S



Client:  
**McGRATH DAVIES PROPERTY SERVICES**  
**TAPPING THE ADMIRAL**  
 Project:  
**77 CASTLE ROAD LONDON NW1 8SU**

Drawing Title:  
**EXISTING FIRST FLOOR +  
 SECOND FLOOR PLANS**

Issue status:  
 Outline proposals  Production information  Scheme design   
 Tender drawing  Detail design  Contract drawing

Scale:	Drawn:	Checked:	Approved:	Date:
1:50	GA	ST	RO	01/16
Job No:	Drawing No:		Revision:	
2305	S002			