


1- Elevation - Overall West  
Scale 1:100

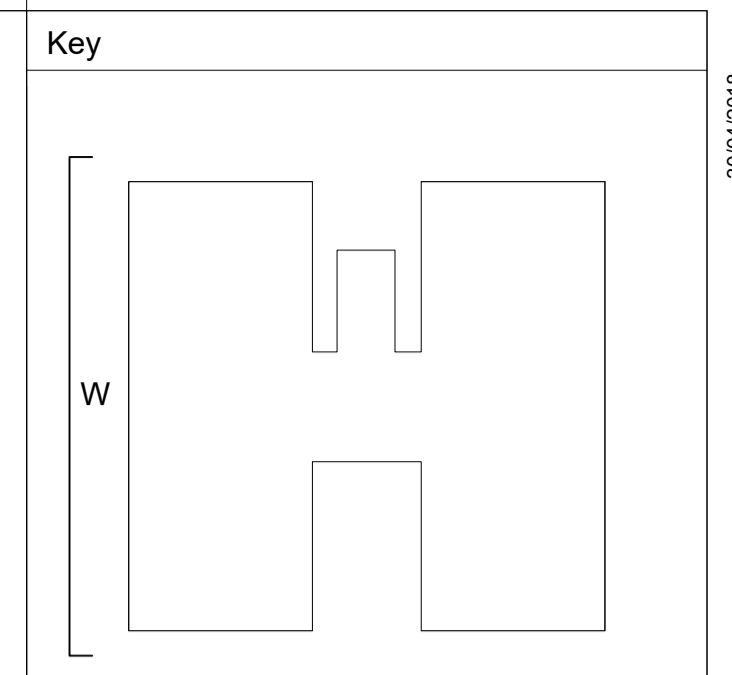

THIS DRAWING AND THE INFORMATION IT CONTAINS ARE THE PROPERTY OF ARUP FACADE ENGINEERING.  
DESIGN RISKS AND ASSUMPTIONS ARE PART OF THE CDM RISK REGISTER.  
READ THIS DRAWING IN CONJUNCTION TO THE CDM RISK REGISTER.  
THE DRAWING CONTENT REFLECTS THE DESIGN INTENT ONLY AND IS NOT FOR CONSTRUCTION.

NOTE: DIMENSIONS SHOWN ARE NOMINAL. TO BE VERIFIED BY SURVEY INFORMATION.

01	15/06/18	SM	AB	AB
00	30/04/18	SM	AB	AB
Rev	Date	By	Chkd	Appd

**ARUP**  
13 Fitzroy Street, London, W1T 4BJ  
Solihull, West Midlands B90 8AE  
T +44(0)121 213 3000 F +44(0)121 213 3001  
www.arup.com  
Client  
London Borough of Camden

Project Title  
Chalcots Estate  
London

Drawing Title  
Blashford Tower  
West Elevation with Proposed  
Monorail

Scale at A1 1:100  
Role Facade Access and Maintenance

Suitability  
Anup Job No 259493-00 Rev 01  
Name ZZ-GF-DR-A-5301-025