


1- Elevation - Overall West  
Scale 1 : 100

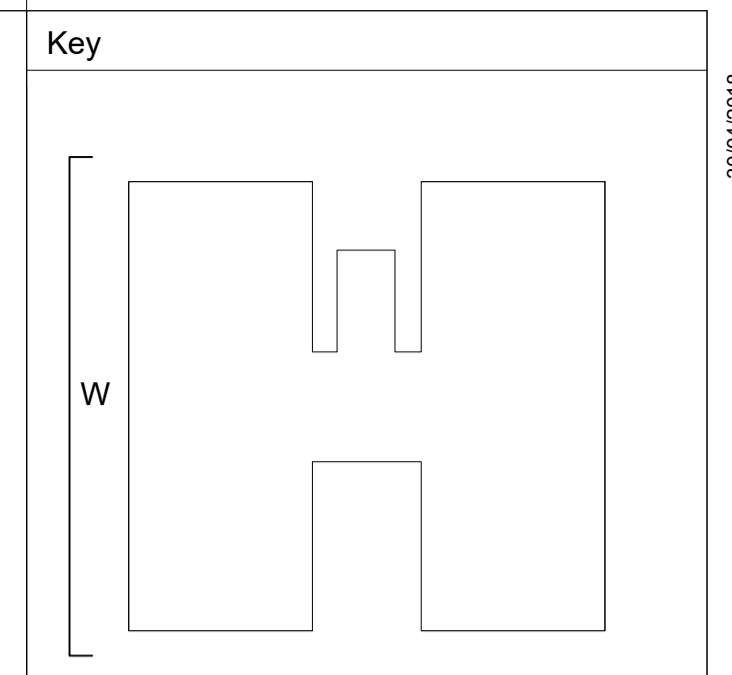

THIS DRAWING AND THE INFORMATION IT CONTAINS ARE THE PROPERTY OF ARUP FACADE ENGINEERING.

DESIGN RISKS AND ASSUMPTIONS ARE PART OF THE CDM RISK REGISTER.

READ THIS DRAWING IN CONJUNCTION TO THE CDM RISK REGISTER.

THE DRAWING CONTENT REFLECTS THE DESIGN INTENT ONLY AND IS NOT FOR CONSTRUCTION.

NOTE: DIMENSIONS SHOWN ARE NOMINAL. TO BE VERIFIED BY SURVEY INFORMATION.

02	25/06/18	SM	AB	AB
01	15/06/18	SM	AB	AB
00	30/04/18	SM	AB	AB
Rev	Date	By	Chkd	Appd

**ARUP**

13 Fitzroy Street, London, W1T 4BJ  
Solithul, West Midlands B90 8AE  
T +44(0)121 213 3000 F +44(0)121 213 3001  
www.arup.com

Client  
**London Borough of Camden**

Project Title  
**Chalcots Estate  
London**

Drawing Title  
**Blashford Tower  
West Elevation with Proposed  
Monorail**

Scale at A1  
1 : 100

Role  
Facade Access and Maintenance

Suitability

Arup Job No  
**259493-00**

Rev  
**02**

Name  
**ZZ-GF-DR-A-5301-025**