



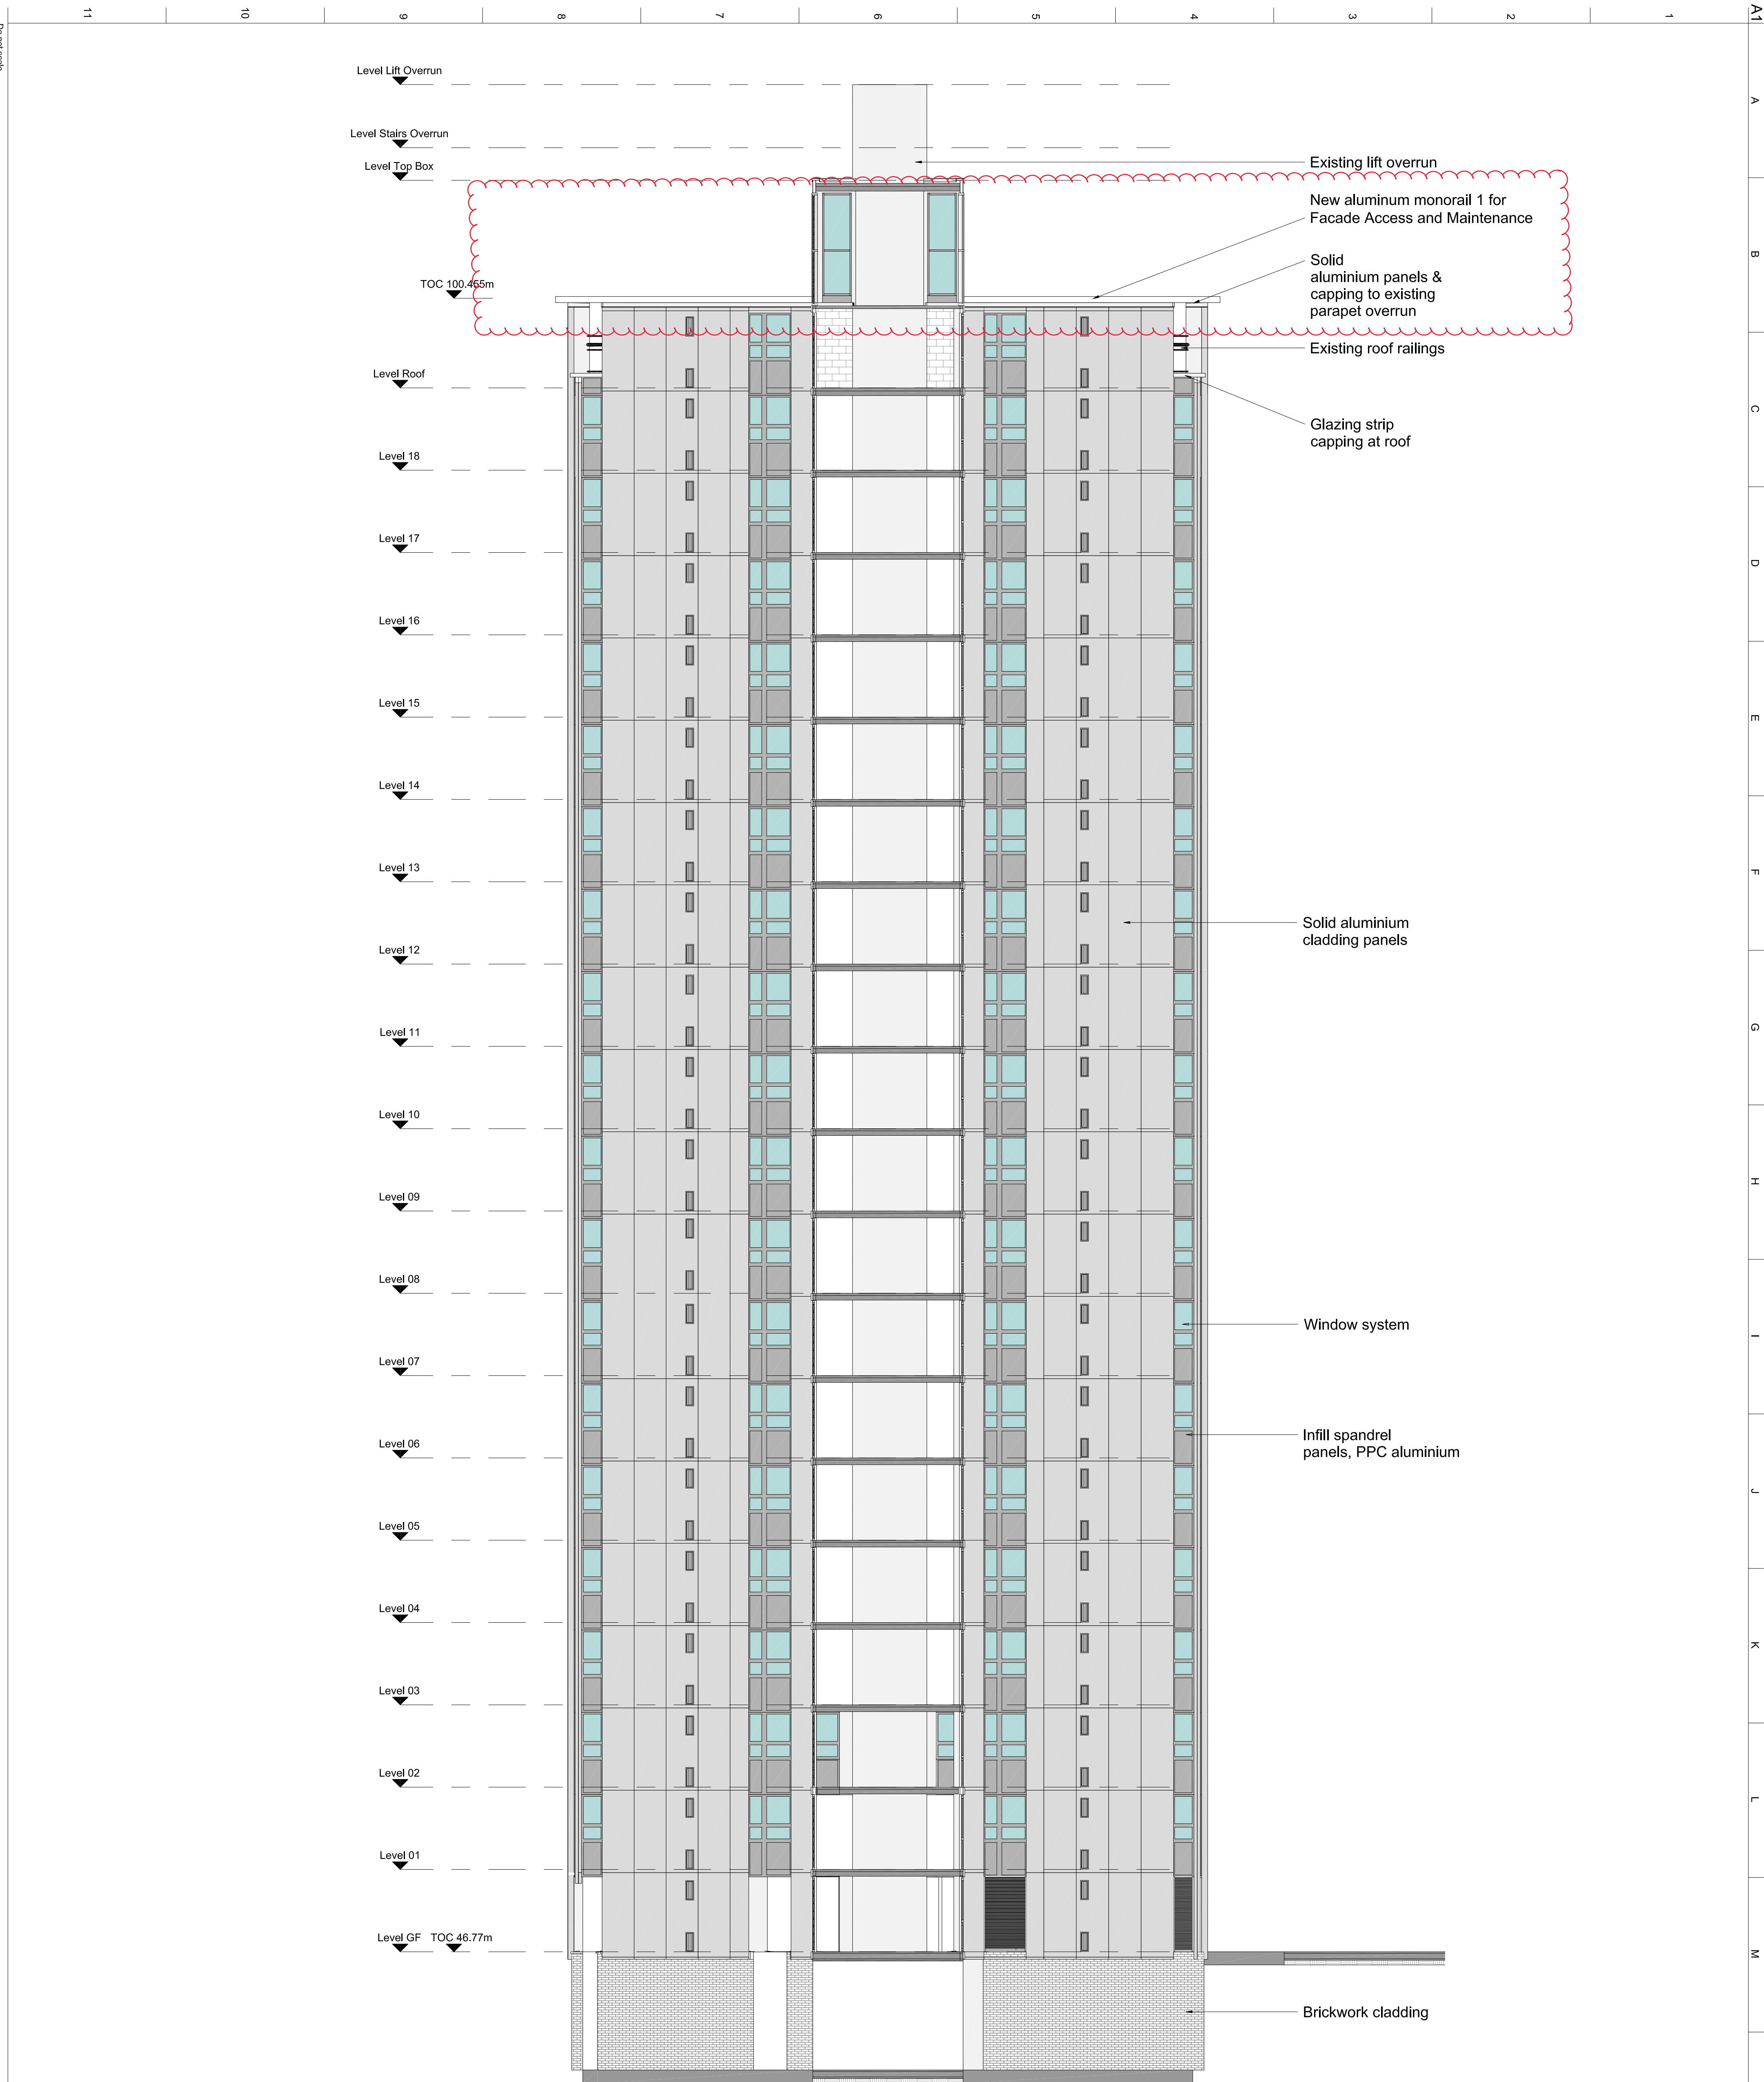


2- Elevation - Internal East Elevation

Scale 1 : 100

 

Key

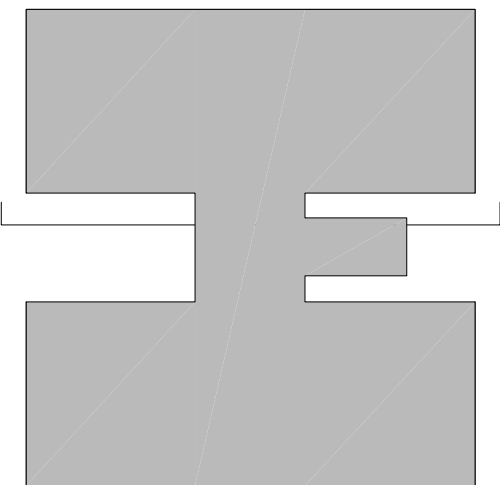

THIS DRAWING AND THE INFORMATION IT CONTAINS ARE THE PROPERTY OF ARUP FACADE ENGINEERING. DESIGN RISKS AND ASSUMPTIONS ARE PART OF THE CDM RISK REGISTER. READ THIS DRAWING IN CONJUNCTION TO THE CDM RISK REGISTER. THE DRAWING CONTENT REFLECTS THE DESIGN INTENT ONLY AND IS NOT FOR CONSTRUCTION.

NOTE: DIMENSIONS SHOWN ARE NOMINAL. TO BE VERIFIED BY SURVEY INFORMATION.

01	27.07.18			
00	15.03.18			
Rev	Date	By	Cwd	Appd

ARUP

13 Piccadilly Street, London, W1T 8DL
T +44(0)20 7460 8000 F +44(0)20 7460 8001
www.arup.com

Client
London Borough of Camden

Project Title
Chalcots Estate
London

Drawing Title
Blasford Tower
Internal Elevation with monorail
East

Scale at A1
1 : 100

Role	Facade Engineering	
Quantity	Planning	
Arup Job No	259493-00	Rev
Name	259493-ARUP-15-ZZ-DR-VC-3216	01