


2- Elevation - Internal East Elevation
Scale 1 : 100

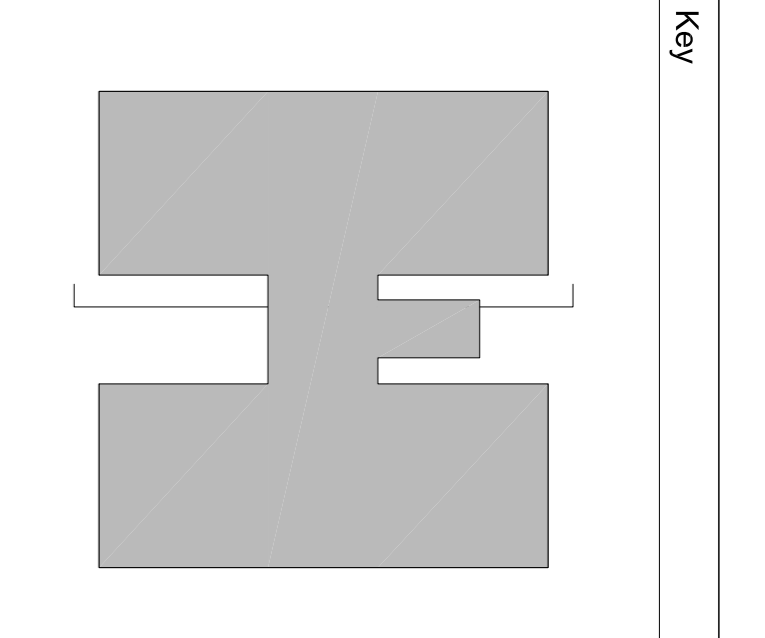

THIS DRAWING AND THE INFORMATION IT CONTAINS ARE THE PROPERTY OF ARUP FACADE ENGINEERING. DESIGN RISKS AND ASSUMPTIONS ARE PART OF THE ODM RISK REGISTER. READ THIS DRAWING IN CONJUNCTION TO THE ODM RISK REGISTER. THE DRAWING CONTENT REFLECTS THE DESIGN INTENT ONLY AND IS NOT FOR CONSTRUCTION.

NOTE: DIMENSIONS SHOWN ARE NOMINAL. TO BE VERIFIED BY SURVEY INFORMATION.

Rev	Date	By	Chkd	Apprd
01	27.07.18			
00	15.03.18			

ARUP
15 Floor, One New York, London, W1T 1AA
T +44(0)20 7121 2300 F +44(0)20 7121 2001
www.arup.com

Client
London Borough of Camden

Project Title
Chalcots Estate
London

Drawing Title
Blashford Tower
Internal Elevation with monorail
East

Scale at A1 1 : 100

Role Facade Engineering

Standby Planning

App Job No 259493-00

Name 259493-ARUP-T5-ZZ-DR-VC-3216

Rev 01