



1- Elevation - Internal West Elevation

Scale 1 : 100

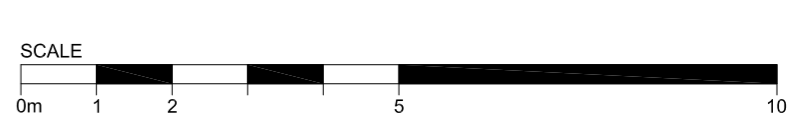

Key

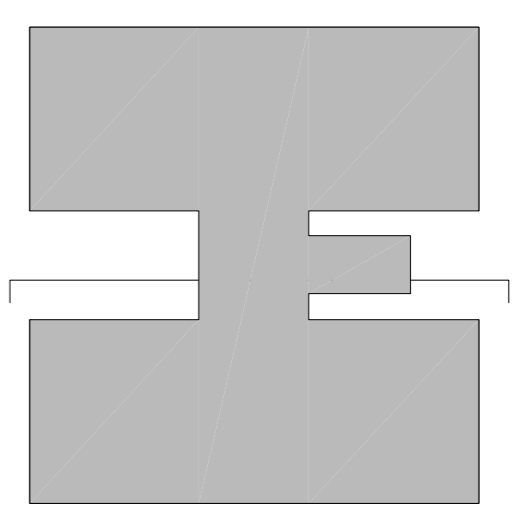

THIS DRAWING AND THE INFORMATION IT CONTAINS ARE THE PROPERTY OF ARUP FACADE ENGINEERING. DESIGN RISKS AND ASSUMPTIONS ARE PART OF THE CDm RISK REGISTER. READ THIS DRAWING IN CONJUNCTION TO THE CDm RISK REGISTER. THE DRAWING CONTENT REFLECTS THE DESIGN INTENT ONLY AND IS NOT FOR CONSTRUCTION. NOTE: DIMENSIONS SHOWN ARE NOMINAL. TO BE VERIFIED BY SURVEY INFORMATION.

Rev	Date	By	Chkd	Apprd
01	27.07.18			
00	15.03.18			

ARUP

15 Floor, One, London, W1T 4AE
 T +44(0)20 746 0800 F +44(0)20 746 0801
 www.arup.com

Client
 London Borough of Camden

Project Title
 Chalcois Estate
 London

Drawing Title
 Blasford Tower
 Proposed Elevation with monorail
 Internal West

Scale at A1
 1 : 100

Role
 Facade Engineering

Speciality
 Planning

App Job No
 259493-00

Name
 259493-ARUP-T5-ZZ-DR-VC-3215

Rev
 01