


Client: Mr J Wald
Project: 56 Dartmouth Park Road,
London,
NW5 1SN

Drawing number: P-09
Drawing Title: **PROPOSED ROOF PLAN**
Phase: Certificate of Lawfulness Application
Scale: 1:50 @ A3


Not for Construction

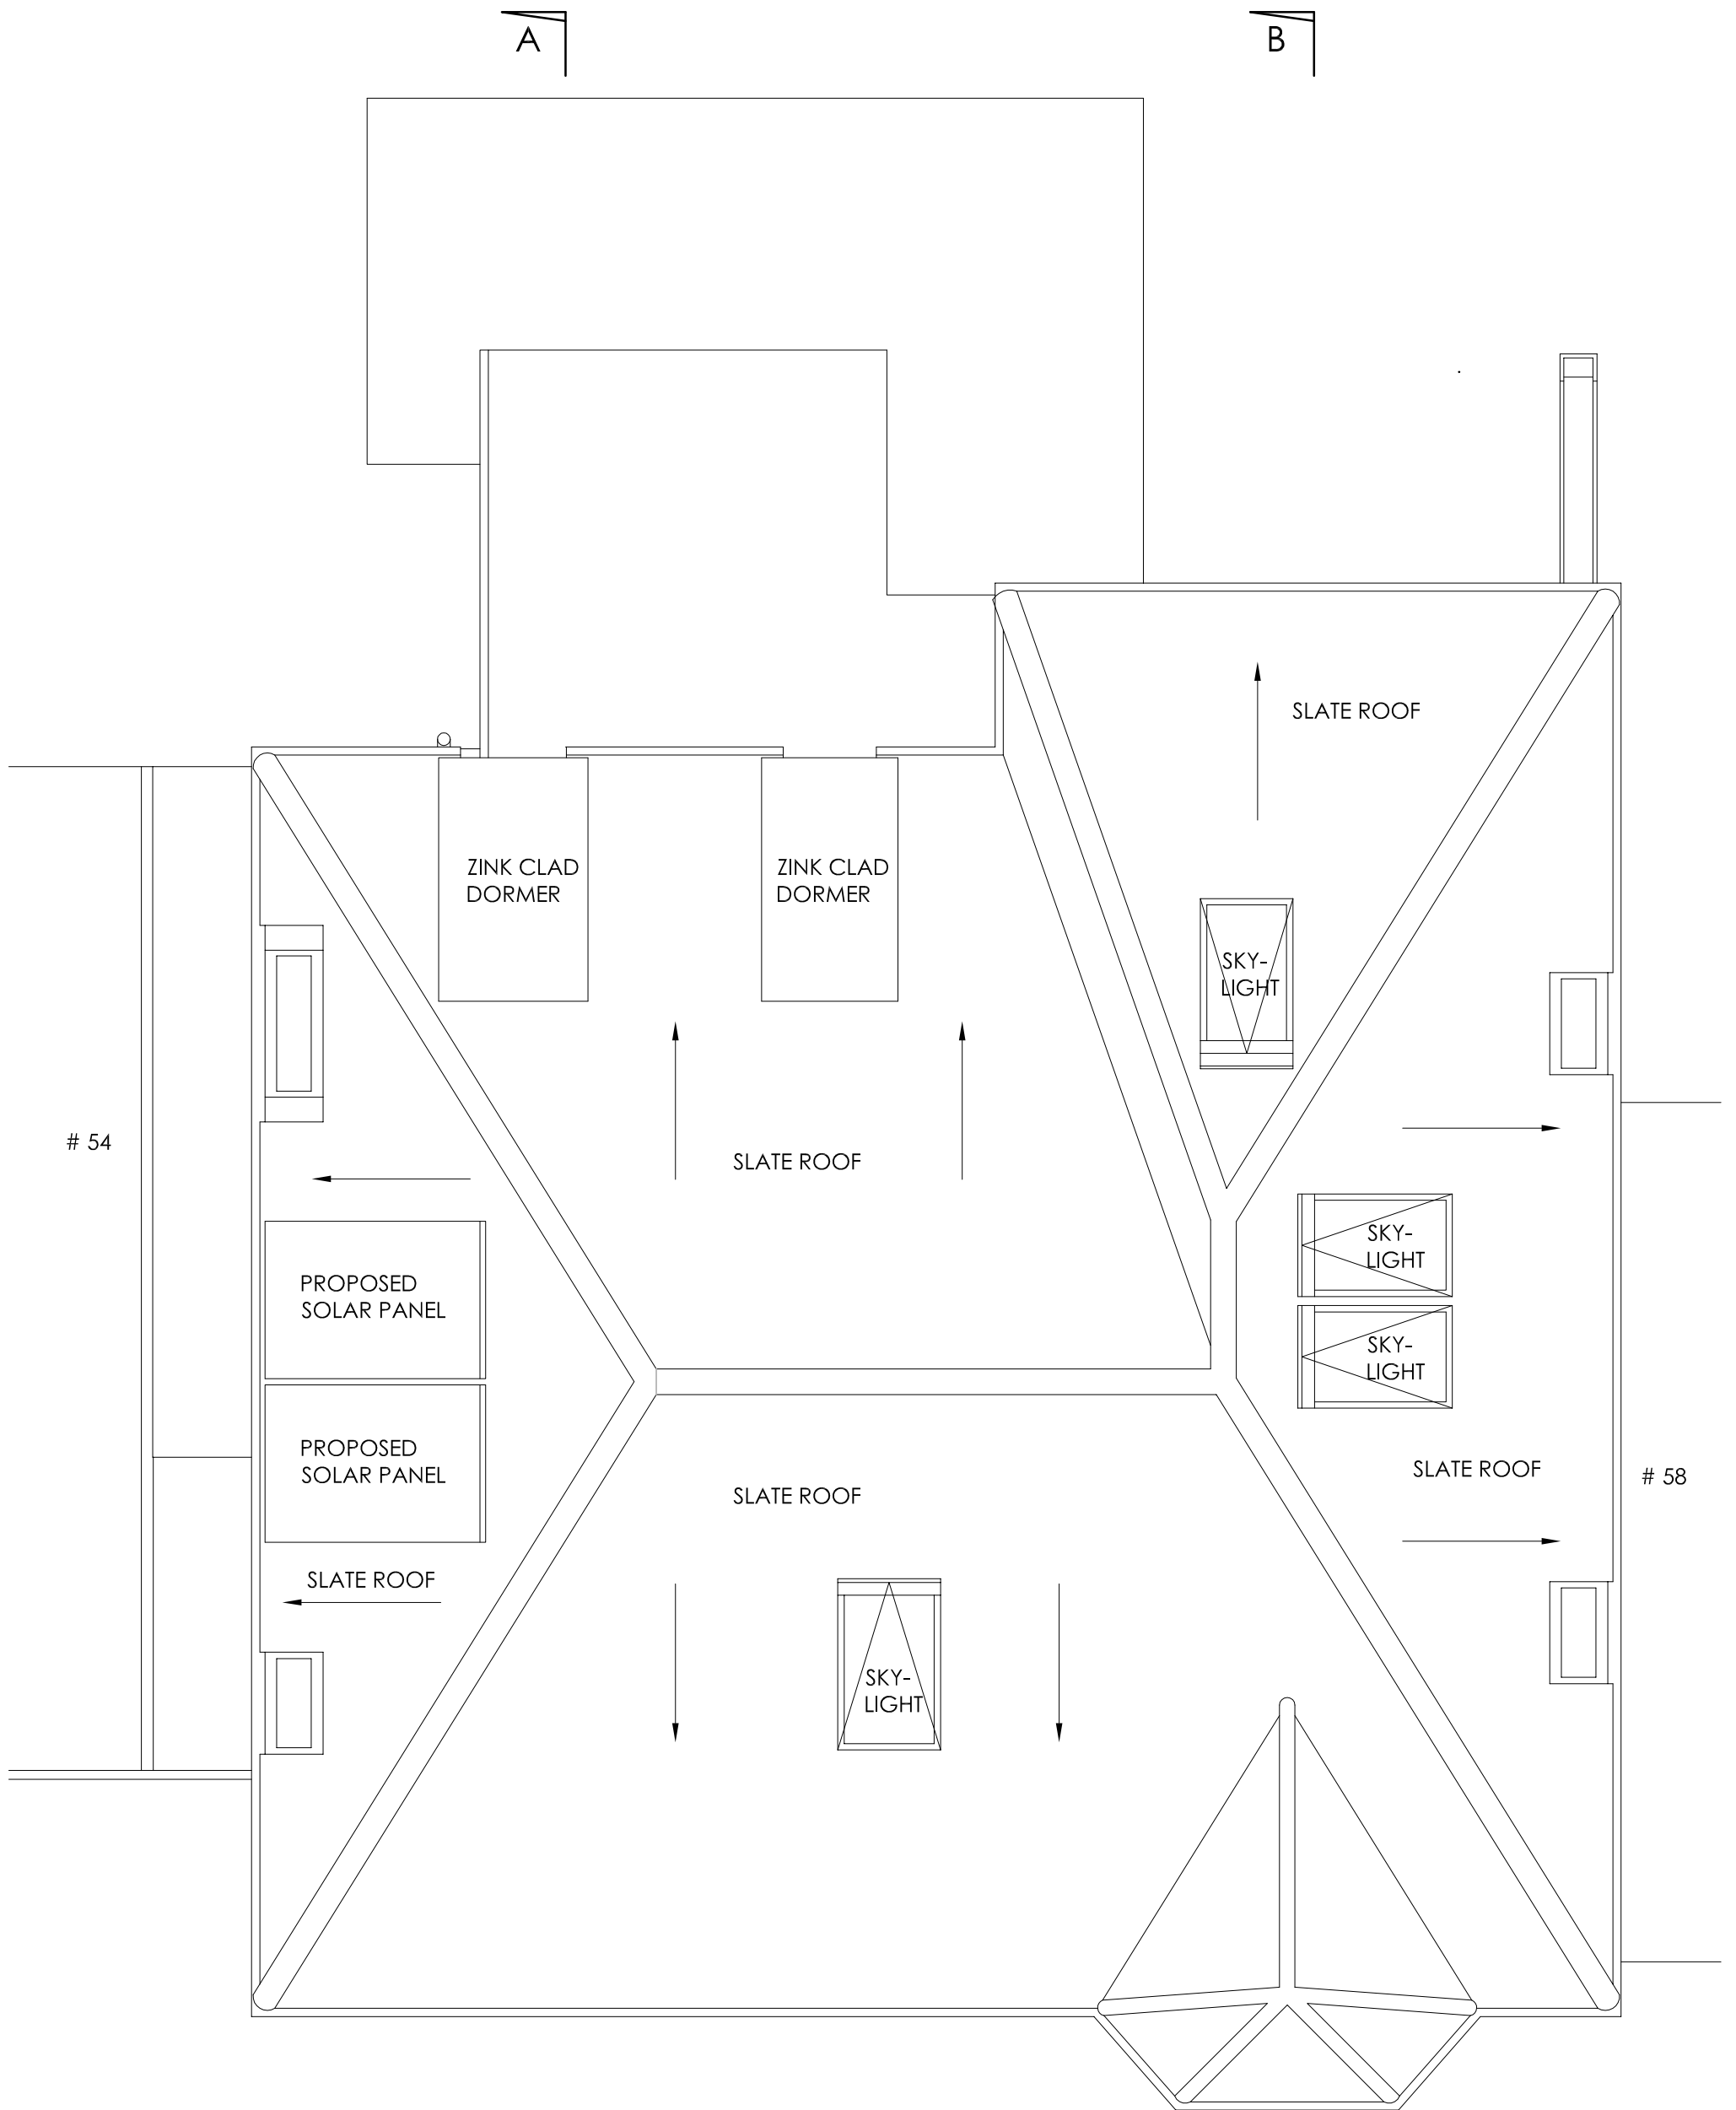

Client: Mr J Wald
Project: 56 Dartmouth Park Road,
London,
NW5 1SN

Drawing number: P-10
Drawing Title: **PROPOSED WEST SIDE ELEVATION**
Phase: Certificate of Lawfulness Application
Scale: 1:50 @ A3

Not for Construction

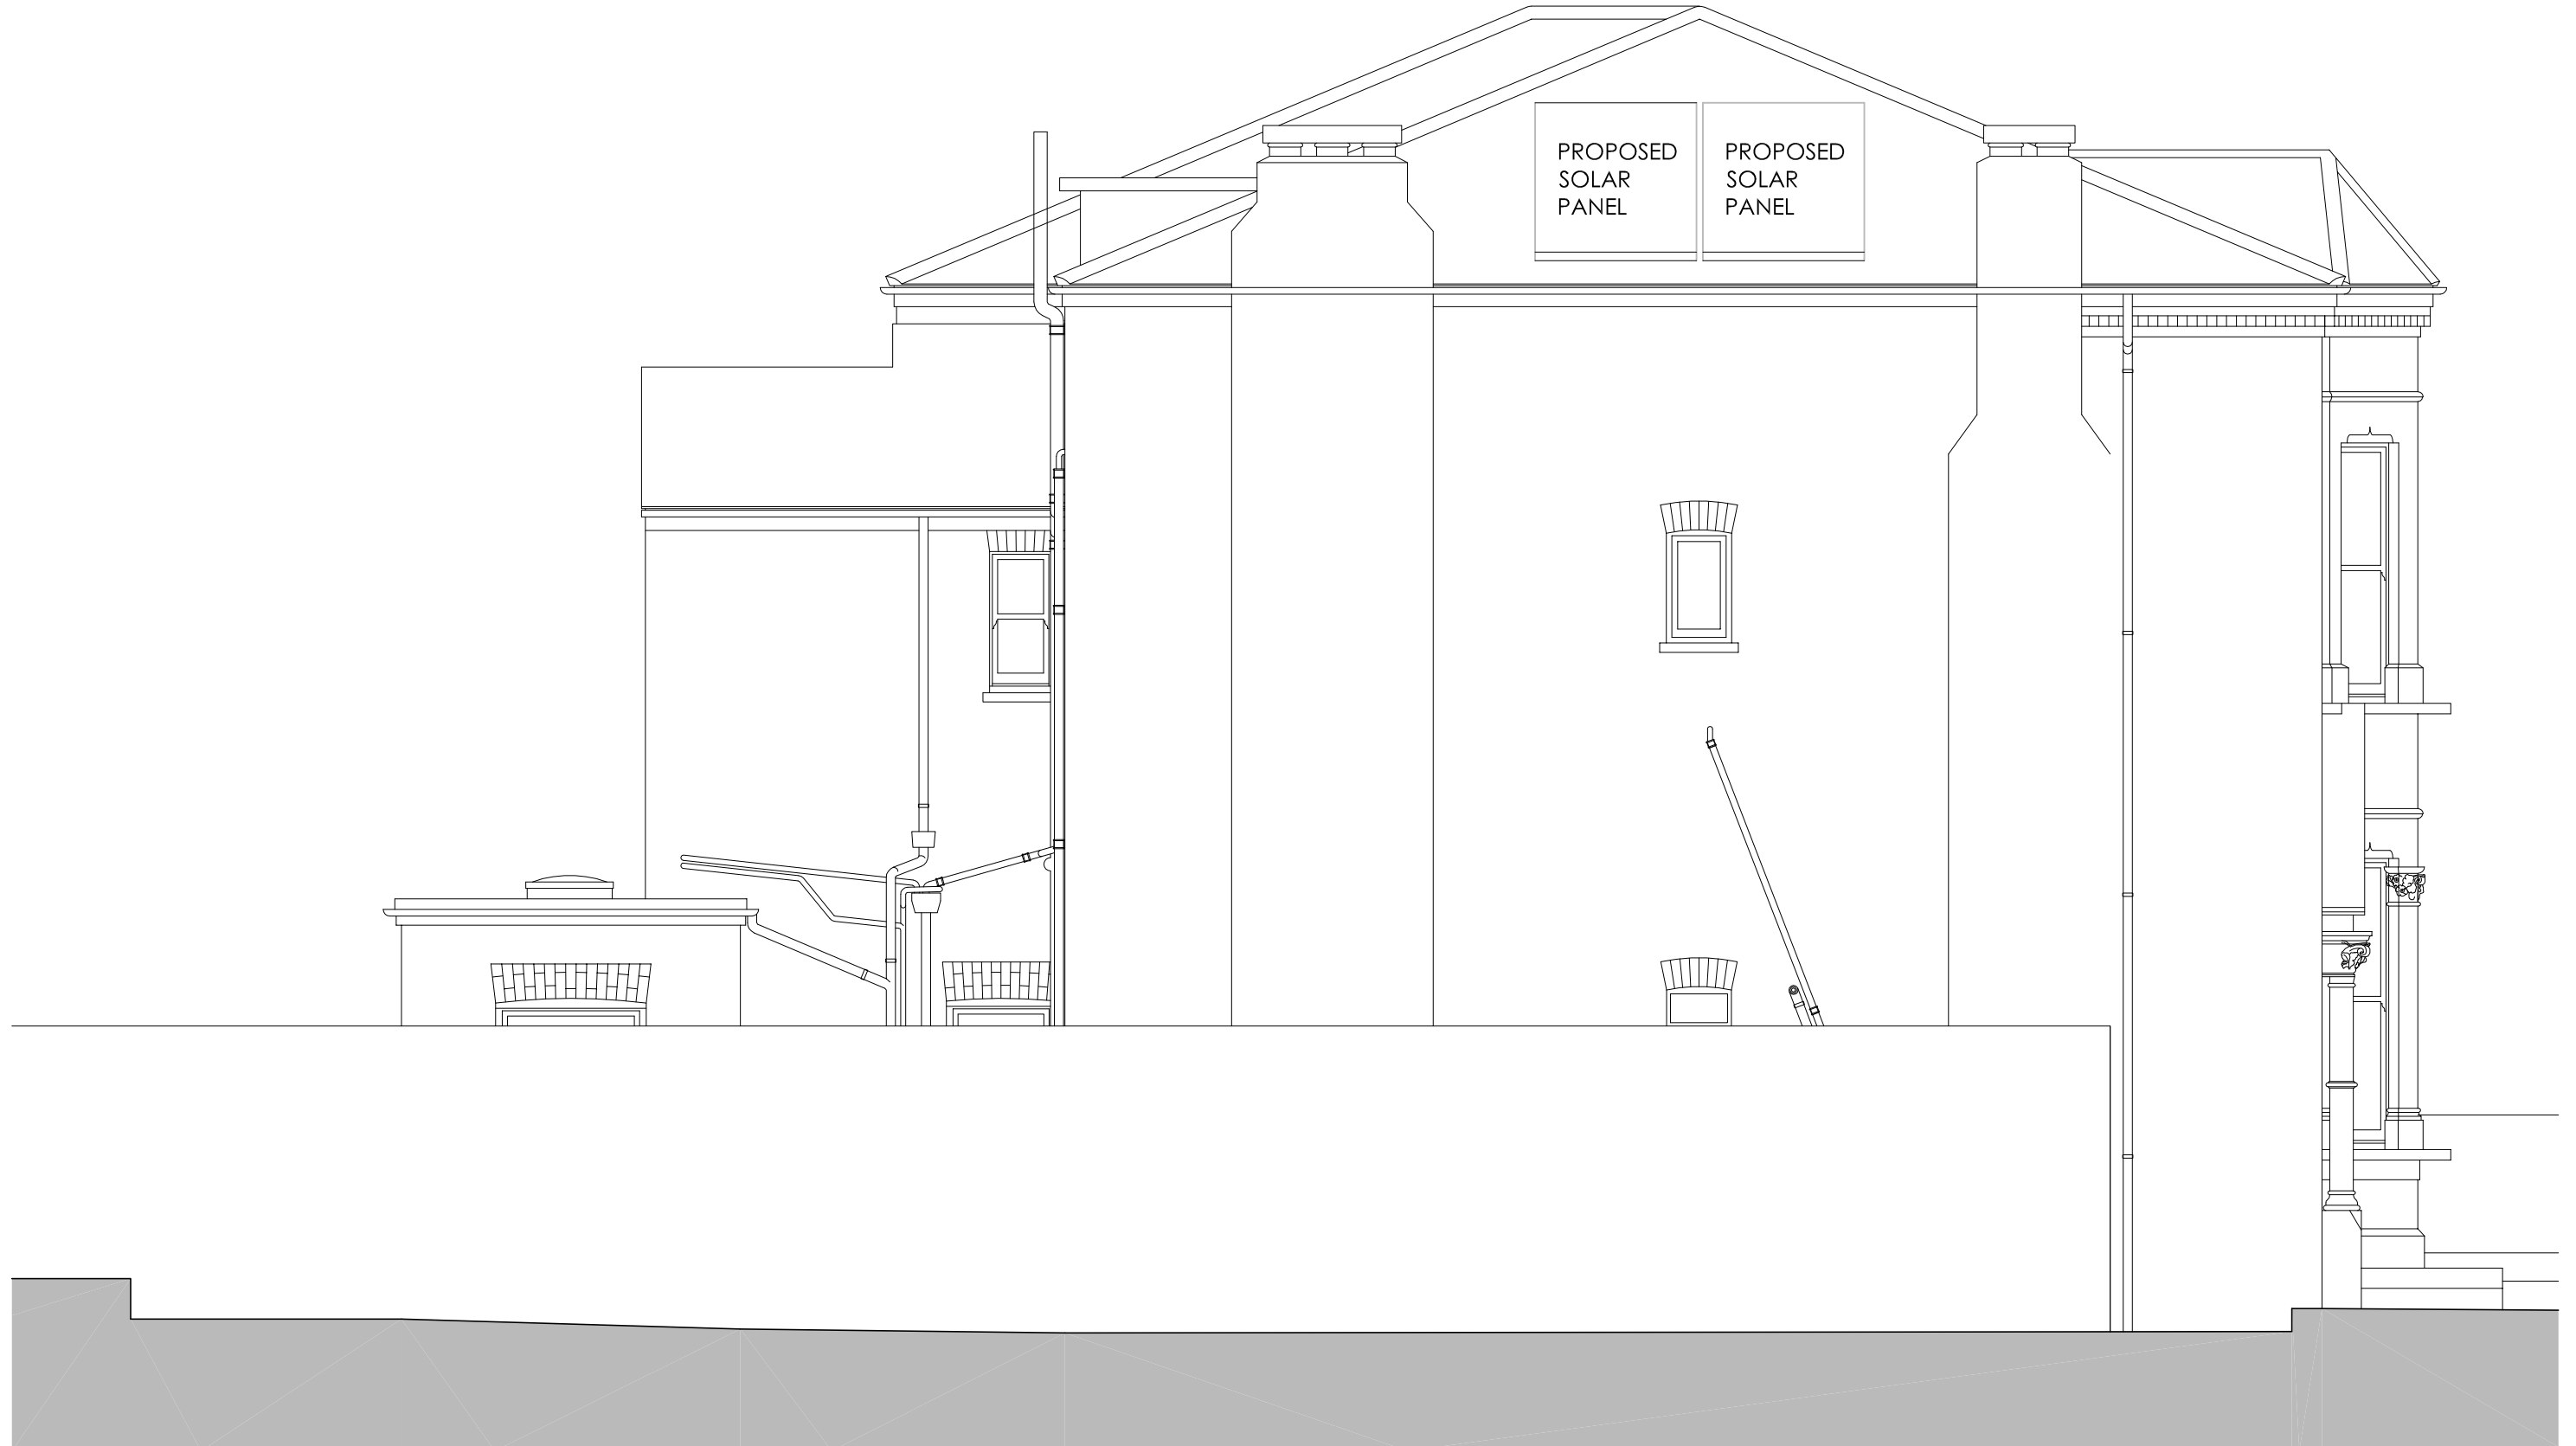



Client: Mr J Wald
 Project: 56 Dartmouth Park Road,
 London,
 NW5 1SN

Drawing number: P-11
 Drawing Title: **PROPOSED SECTION C**
 Phase: Certificate of Lawfulness Application
 Scale: 1:50 @ A3

Not for Construction

