
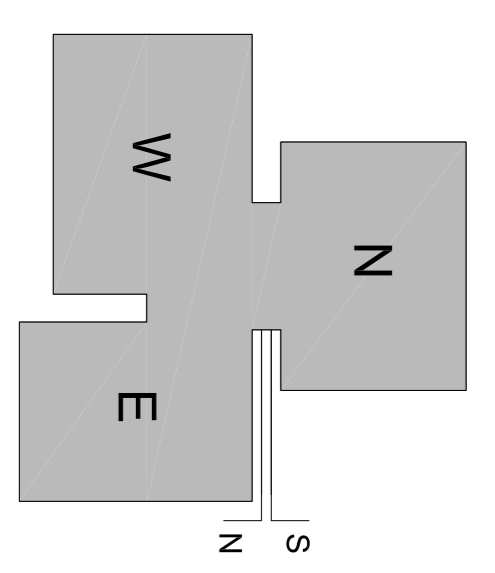


1- Elevation - Internal South - EWS Referenced Elevation
Scale 1 : 100

2- Elevation - Internal North - EWS Referenced Elevation
Scale 1 : 100

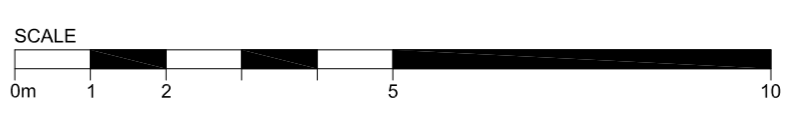

THIS DRAWING AND THE INFORMATION IT CONTAINS ARE THE PROPERTY OF AND/ FACADE ENGINEERING. DESIGN RISKS AND ASSUMPTIONS ARE PART OF THE ODM RISK REGISTER. READ THIS DRAWING IN CONJUNCTION TO THE ODM RISK REGISTER. NOTE: DIMENSIONS SHOWN ARE NOMINAL. TO BE VERIFIED BY SURVEY INFORMATION. LEVELS FOR BURHAM SHOWN FOR REFERENCE.

Rev	Date	By	Chkd	Apprd
01	27.07.18			
00	15.03.18			

13 Piccadilly, London, W1P 8AE
T +44(0)21 213 3000 F +44(0)21 213 3001
www.afacade.com

Client
London Borough of Camden
Project Title
Chalcots Estate
London

Drawing Title
Taplow Tower
Proposed Elevations with monorail
Internal North and South Elevations

Scale at A1 1 : 100
Role Facade Engineering
Speciality Planning
Appr Job No 259493
Name 259493-ARUP-T1-ZZ-DR-VC-3216
Rev 01