




1- Elevation - Internal South - EWS Referenced Elevation

Scale 1 : 100

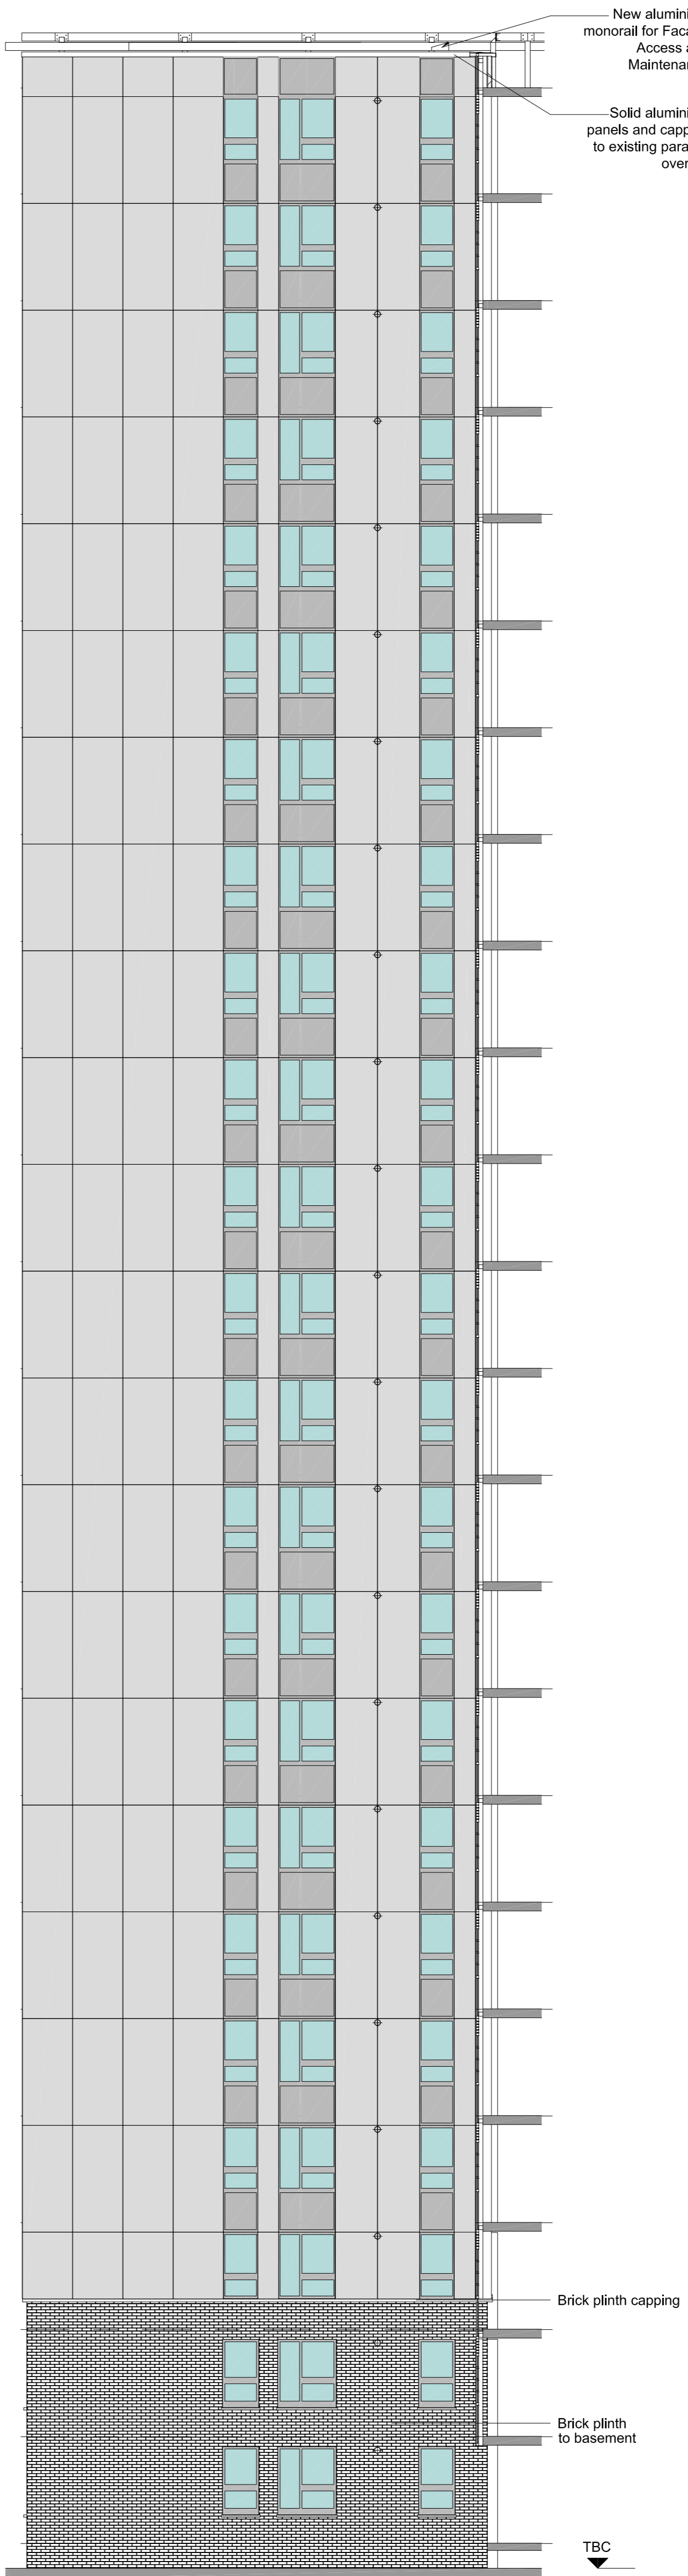

2- Elevation - Internal North - EWS Referenced Elevation

Scale 1 : 100

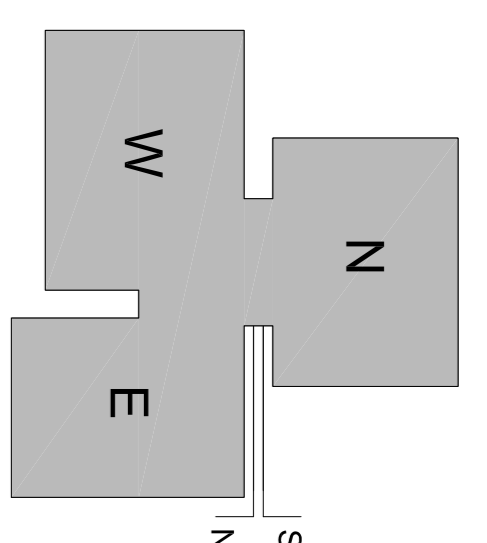 

THIS DRAWING AND THE INFORMATION IT CONTAINS ARE THE PROPERTY OF AND/ FACADE ENGINEERING. DESIGN RISKS AND ASSUMPTIONS ARE PART OF THE ODM RISK REGISTER. READ THIS DRAWING IN CONJUNCTION TO THE ODM RISK REGISTER. THE DRAWING CONTENT REFLECTS THE DESIGN INTENT ONLY AND IS NOT FOR CONSTRUCTION. NOTE: DIMENSIONS SHOWN ARE NOMINAL. TO BE VERIFIED BY SURVEY INFORMATION. LEVELS FOR BURHAM SHOWN FOR REFERENCE.

Rev	Date	By	Cmd	Appd
01	27.07.18			
00	15.03.18			

13 Piccadilly, London, W1N 8BE
 T +44(0)21 213 3000 F +44(0)21 213 3001
 www.afacade.com

Client
 London Borough of Camden
 Chalcois Estate
 London

Drawing Title
 Taplow Tower
 Proposed Elevations with monorail
 Internal North and South Elevations

Scale at A1 1 : 100
 Role Facade Engineering
 Specialty Planning
 App Job No 259493
 Name 259493-ARUP-T1-ZZ-DR-VC-3216
 Rev 01