

REVISIONS	
REV	DATE
A	2018.08.19

REVISION NOTES:

BALCONY SIZE REDUCED, SHAPE ALTERED

KEY



- NOTES
1. Do not scale from this drawing for A/B/C. All dimensions and levels are given in the notes.
 2. Report all drawing errors, omissions and discrepancies to the architect.
 3. Report all drawing errors, omissions and discrepancies to the architect.

KASIA WHITFIELD DESIGN

KASIAWHITFIELD@GMAIL.COM
 07835053833


JOB
 13 LAMBOLLE ROAD
 LONDON NW3 4HS
 TITLE
 PROPOSED ELEVATIONS

DATE	SCALE	STATUS
2018.08.19	1:100@A3	PLANNING
PROJECT NO.	DRAWING NO.	REVISION
LR13	GA01-100	A

0m 5m

REVISIONS	
REV. DATE	REVISION NOTES:
A	2018.08.19 BALCONY SIZE REDUCED, SHAPE ALTERED

KEY

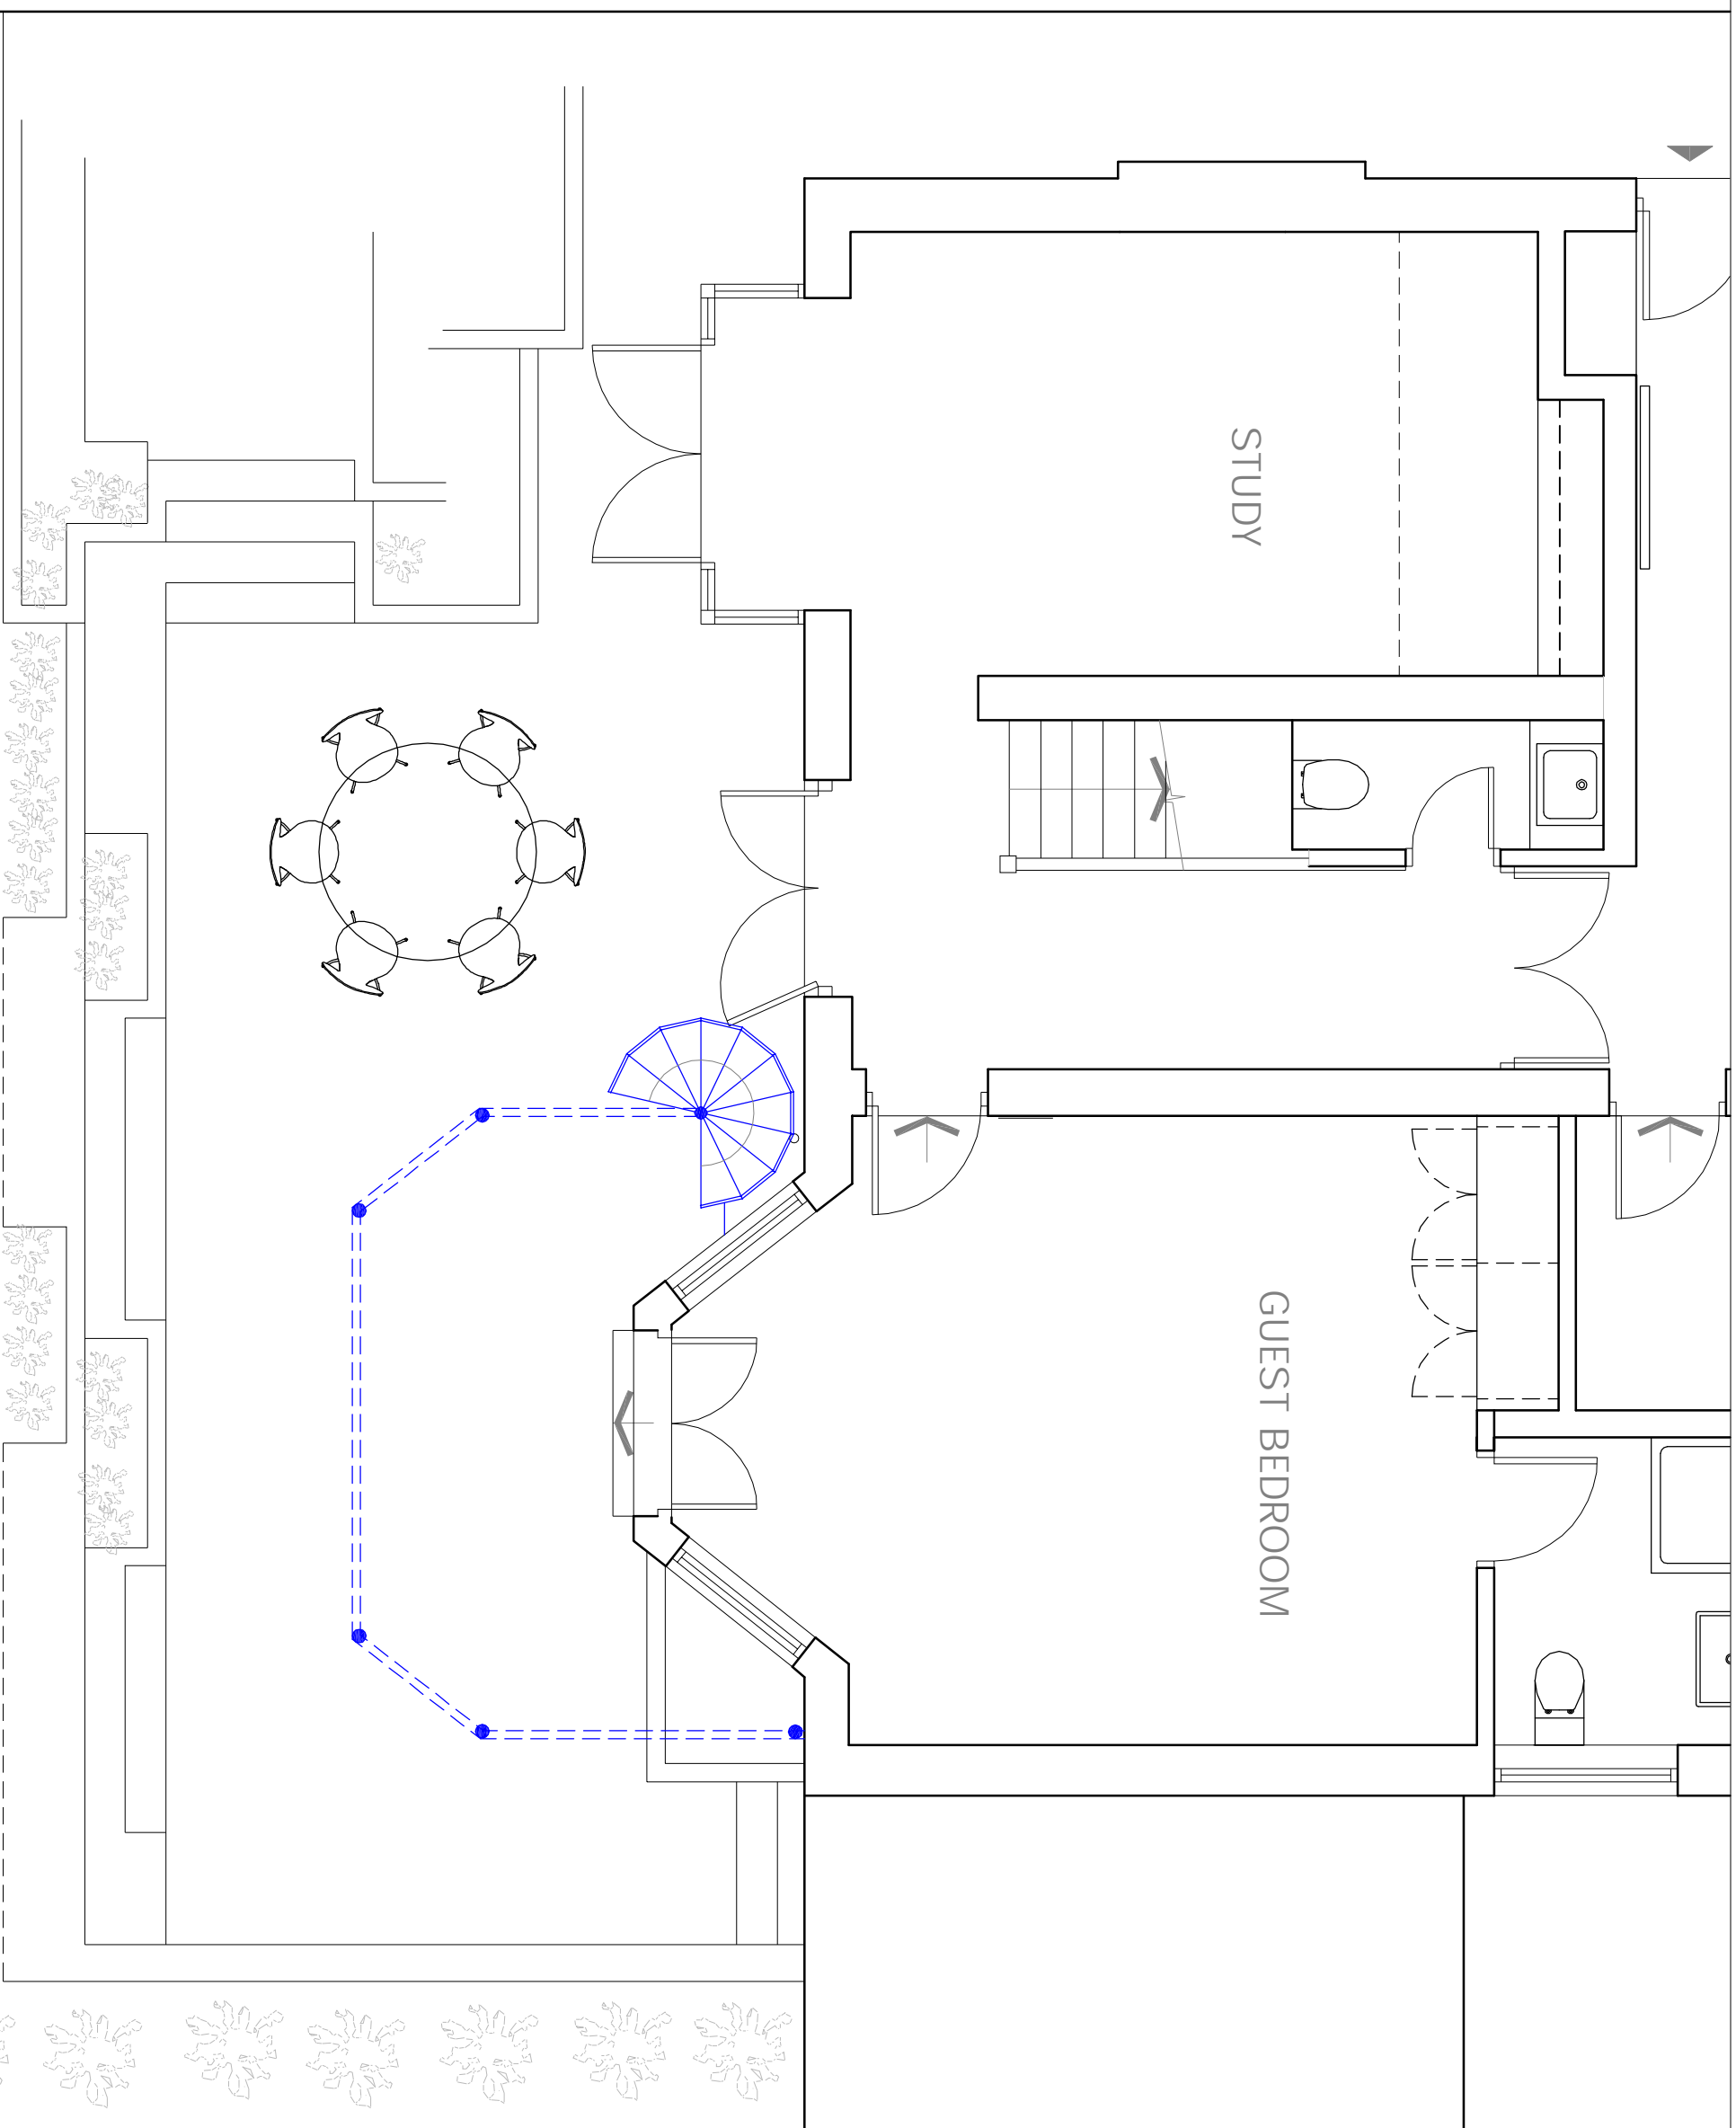

NOTES

1. Do not scale from this drawing for site by the contractor and any dimensions to be taken from the approved drawings.
2. Report all drawing errors, omissions and discrepancies to the architect.

KASIA WHITEFIELD DESIGN

KASIAWHITEFIELD@GMAIL.COM
T: 07855053533

JOB
13 LANBOLLE ROAD
LONDON NW3 4HS

TITLE
PROPOSED LOWER GROUND FLOOR PLAN


DATE	SCALE	STATUS
2018.08.19	1:50 @ A3	PLANNING
PROJECT NO.	DRAWING NO.	REVISION
LR13	GA02-50	A

REVISIONS	
REV	DATE
A	2018.08.19

REVISION NOTES:

BALCONY SIZE REDUCED, SHAPE ALTERED

KEY

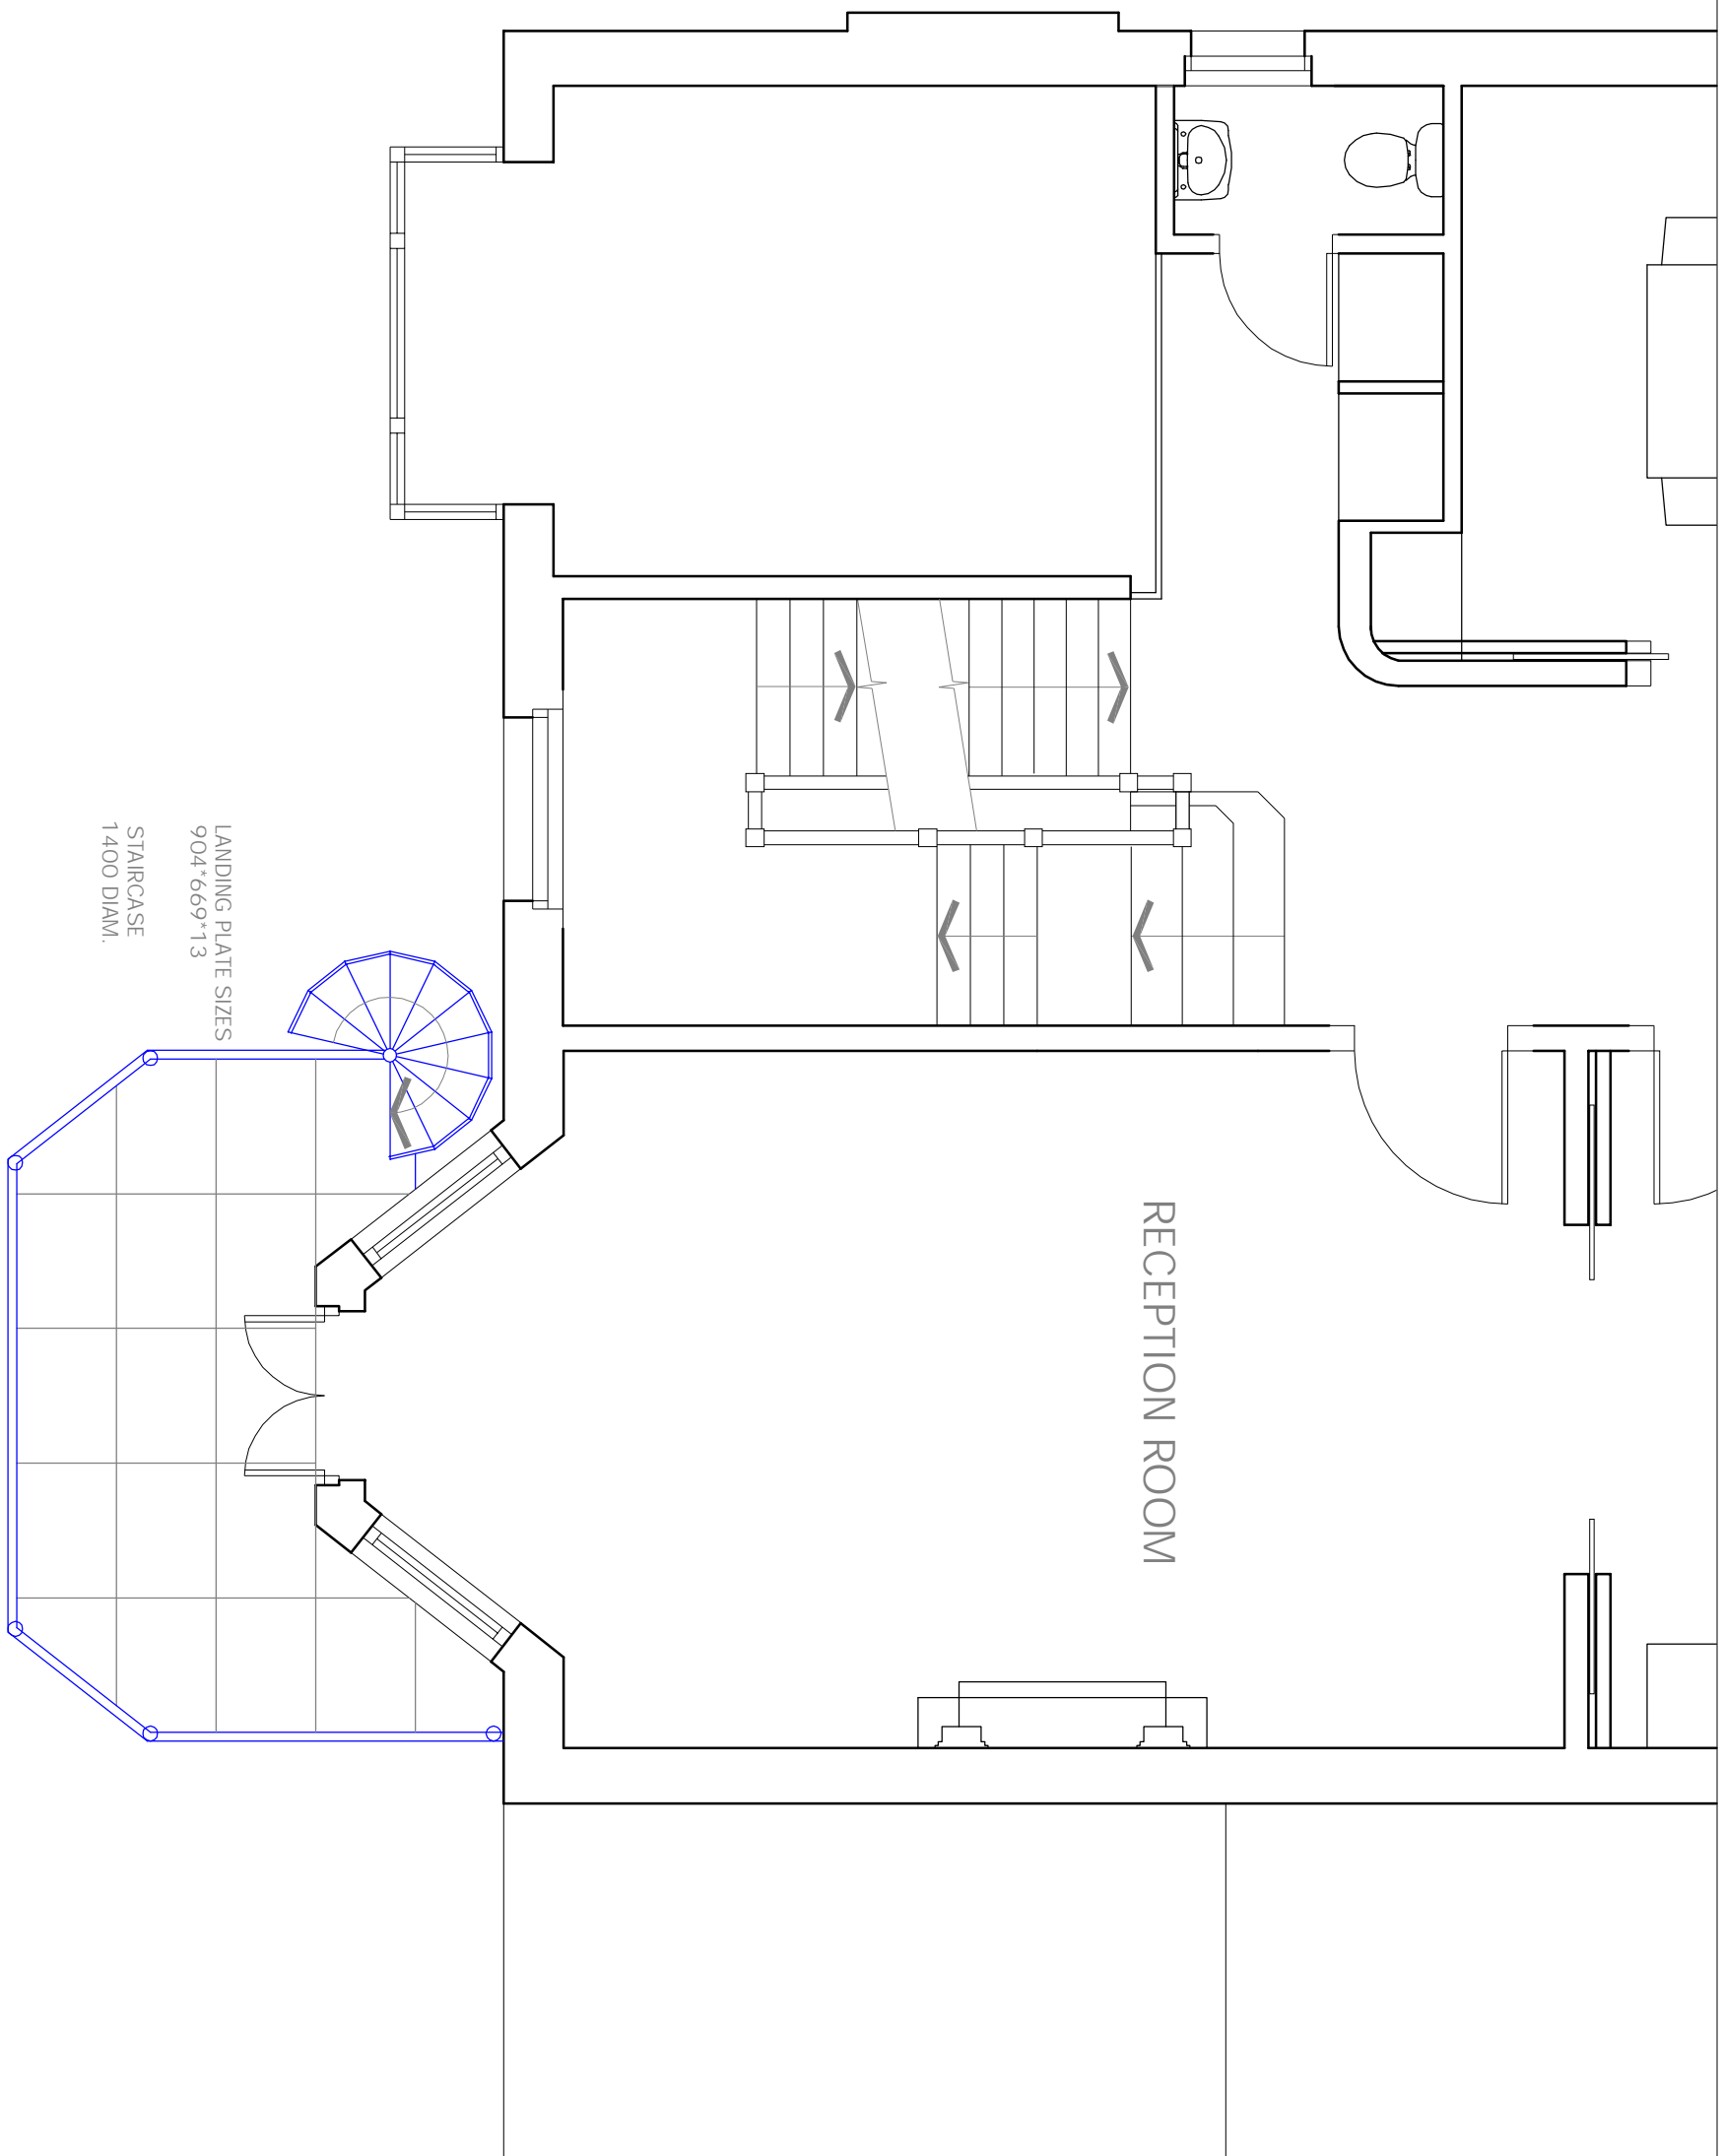

NOTES

1. Do not scale from this drawing.
2. Report all drawing errors, omissions and discrepancies to the architect.

KASIA WHITFIELD DESIGN

KASIAWHITFIELD@GMAIL.COM
 0778505383

13 LAMBOLLE ROAD
 LONDON NW3 4HS

PROPOSED UPPER GROUND FLOOR PLAN

DATE	SCALE	STATUS
2018.08.19	1:50 @ A3	PLANNING
PROJECT NO.	DRAWING NO.	REVISION
LR13	GA03-50	A