

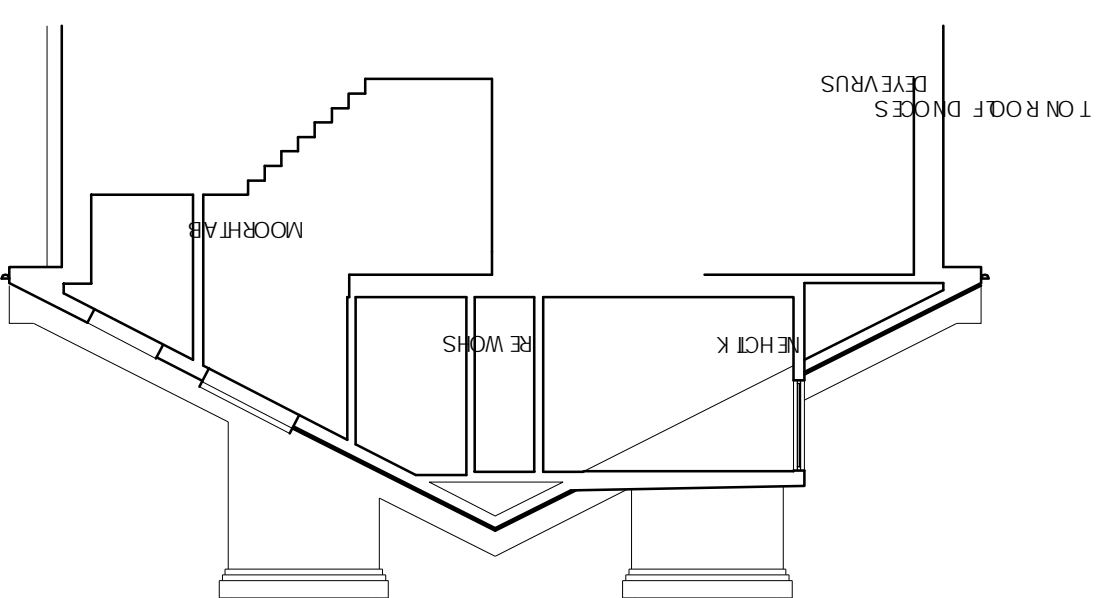


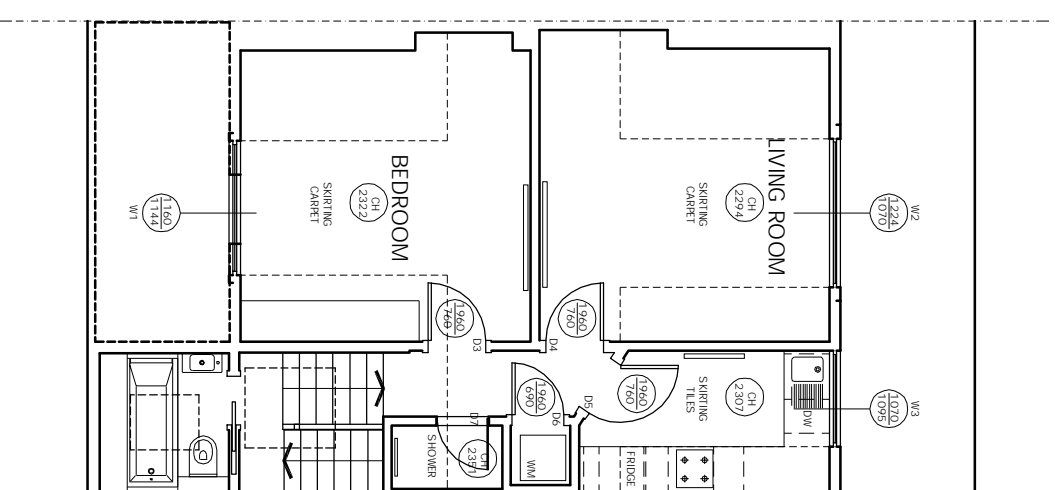

KEY

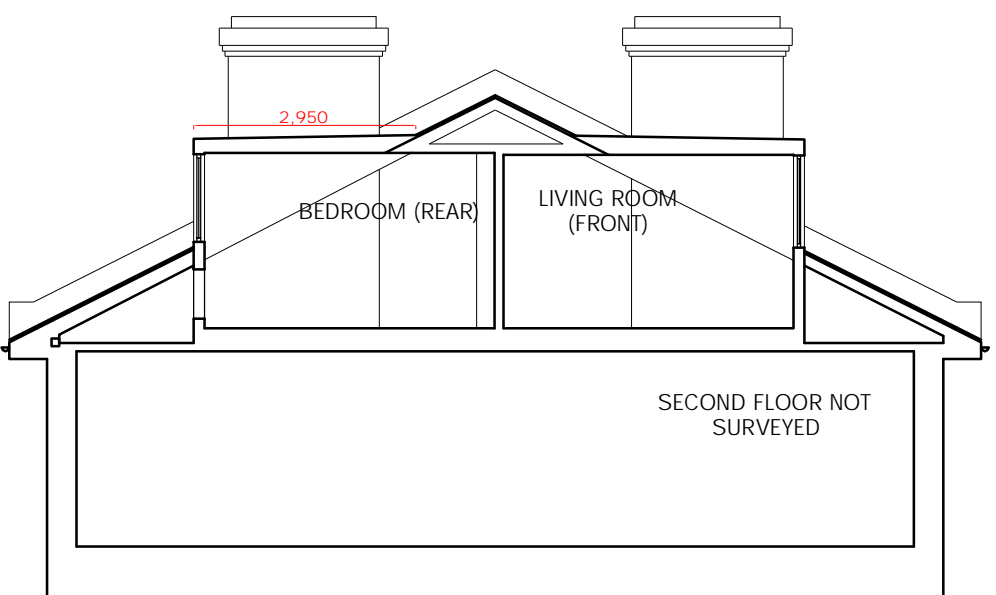

NOTES
 1. Do not scale from this drawing
 2. Report all drawing errors, omissions and discrepancies to the architect
 3. Report all drawing errors, omissions and discrepancies to the architect

KASIA WHITFIELD DESIGN

KASIA WHITFIELD@GMAIL.COM
 T. 07835053833
 M. 07835053833

JOB
 38 ELSWORTHY ROAD
 LONDON NW3 3DL

TITLE
 EXISTING PLAN & SECTIONS



DATE	SCALE	STATUS
2018.07.23	1:100@A3	SURVEY
PROJECT NO.	DRAWING NO.	REVISION
ER38	EX01	A

0m 5m



REVISIONS
REV DATE REVISION NOTES:
A 2018.07.23 DIMENSIONS ADDED

KEY

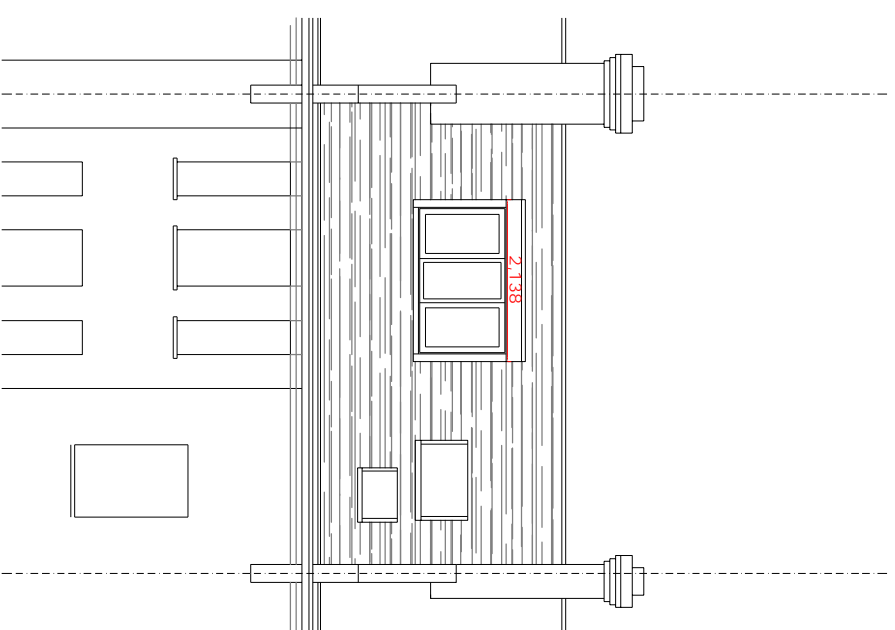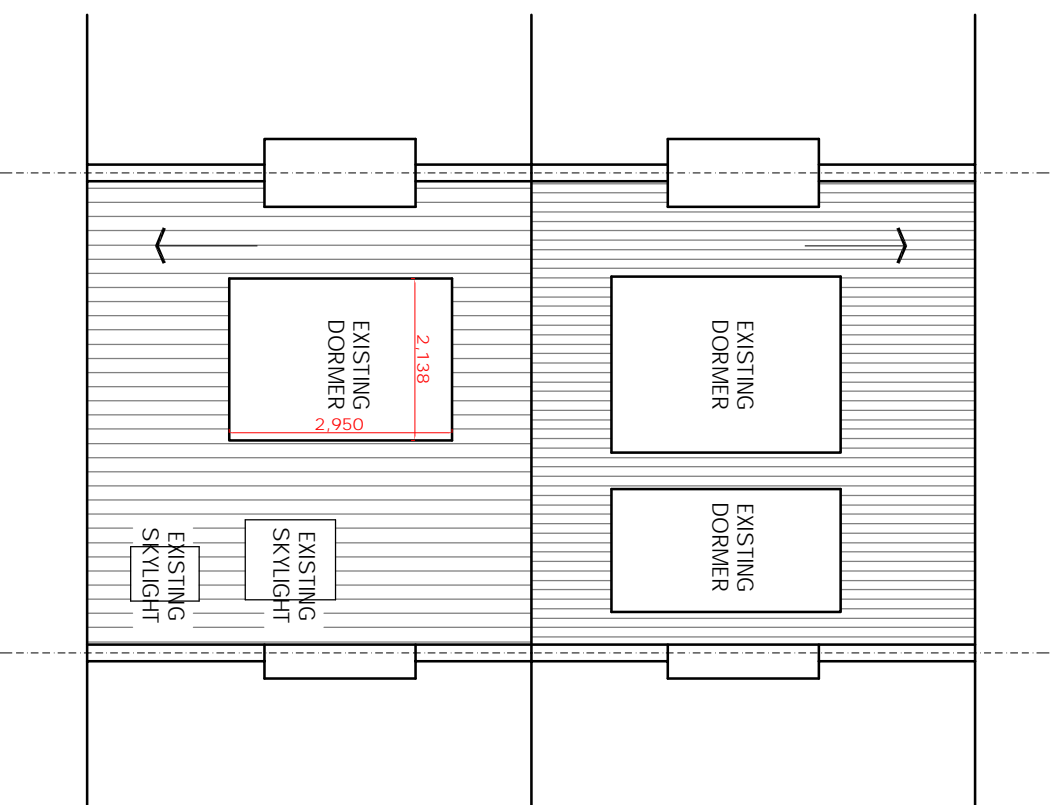

NOTES
1. Do not scale from the drawing
2. Report all drawing errors, omissions and discrepancies to the architect
3. Report all drawing errors, omissions and discrepancies to the architect

KASIA WHITFIELD DESIGN

KASIAWHITFIELD@GMAIL.COM
TEL: 0788505833

JOB
38 ELSWORTHY ROAD
LONDON NW3 3DL

TITLE
EXISTING ROOF PLAN & REAR ELEVATION

DATE 2018.07.23 SCALE 1:100@A3 STATUS SURVEY

PROJECT NO. ER38 DRAWING NO. EX02 REVISION A

