





LOCATION PLAN  
1:1250

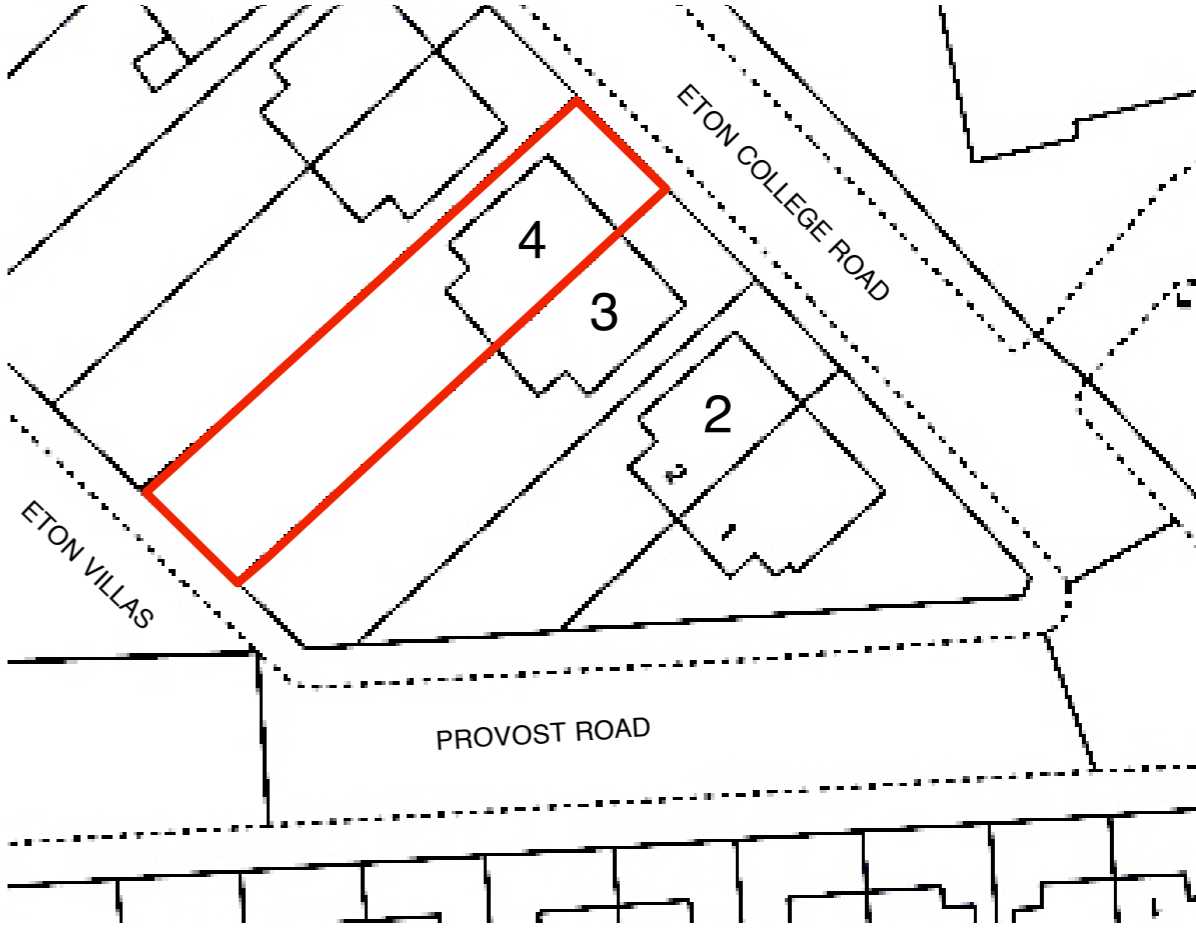

SITE PLAN  
1:500

 

Rev. Comments

Date



Project NO. 4 ETON VILLAS • LONDON • NW3 4SX

Drawing Title LOCATION PLAN AND SITE PLAN

Dwg No. 430/000

Revision

Scale 1:1250

Date AUGUST 2018 Drawn by PM

**ATELIER**west

ARCHITECTURE / DESIGN / PROJECT MANAGEMENT

SUITE 5 / 26 CADOGAN SQUARE / LONDON / SW1X 0JP  
INFO@ATELIERWEST.CO.UK / WWW.ATELIERWEST.CO.UK

0203 587 7227  
07801 650 531

DO NOT SCALE FROM THIS DRAWING. USE FIGURED DIMENSIONS ONLY. ANY DISCREPANCIES ARE TO BE REPORTED TO AW IMMEDIATELY. PRIOR TO THE EXECUTION OF THE WORKS ON SITE ALL DIMENSIONS TO BE VERIFIED ON SITE BEFORE ANY WORK IS PUT IN HAND