


ROAD




<div><div><div>0</div><div>1</div><div>2</div><div>3</div><div>4</div><div>5</div><div>10</div></div><div>SCALE BAR</div><div>Reference scale in metres. 10 cm total length at 1: 1 scale</div></div>		<table><tr><th>Rev.</th><th>Comments</th><th>Date</th></tr><tr><td> </td><td> </td><td> </td></tr></table>	Rev.	Comments	Date				<table><tr><td>Project</td><td colspan="3">NO. 4 ETON VILLAS • LONDON • NW3 4SX</td></tr><tr><td>Drawing Title</td><td colspan="3">EXISTING SITE LAYOUT PLAN</td></tr><tr><td>Dwg No.</td><td>430 / 001</td><td>Revision</td><td> </td></tr><tr><td>Scale</td><td>1:100 @ A3</td><td>Date</td><td>AUGUST 2018</td></tr><tr><td></td><td></td><td>Drawn by</td><td>RR</td></tr></table>	Project	NO. 4 ETON VILLAS • LONDON • NW3 4SX			Drawing Title	EXISTING SITE LAYOUT PLAN			Dwg No.	430 / 001	Revision		Scale	1:100 @ A3	Date	AUGUST 2018			Drawn by	RR	<div><div>ATELIERwest</div><div>ARCHITECTURE / DESIGN / PROJECT MANAGEMENT</div><div>SUITE 5 / 26 CADOGAN SQUARE / LONDON / SW1X 0JP INFO@ATELIERWEST.CO.UK / WWW.ATELIERWEST.CO.UK</div><div>0203 587 72 07801 650 5</div></div>
Rev.	Comments	Date																												
Project	NO. 4 ETON VILLAS • LONDON • NW3 4SX																													
Drawing Title	EXISTING SITE LAYOUT PLAN																													
Dwg No.	430 / 001	Revision																												
Scale	1:100 @ A3	Date	AUGUST 2018																											
		Drawn by	RR																											

DO NOT SCALE FROM THIS DRAWING. USE FIGURED DIMENSIONS ONLY. ANY DISCREPANCIES ARE TO BE REPORTED TO AW IMMEDIATELY. PRIOR TO THE EXECUTION OF THE WORKS ON SITE ALL DIMENSIONS TO BE VERIFIED ON SITE BEFORE ANY WORK IS

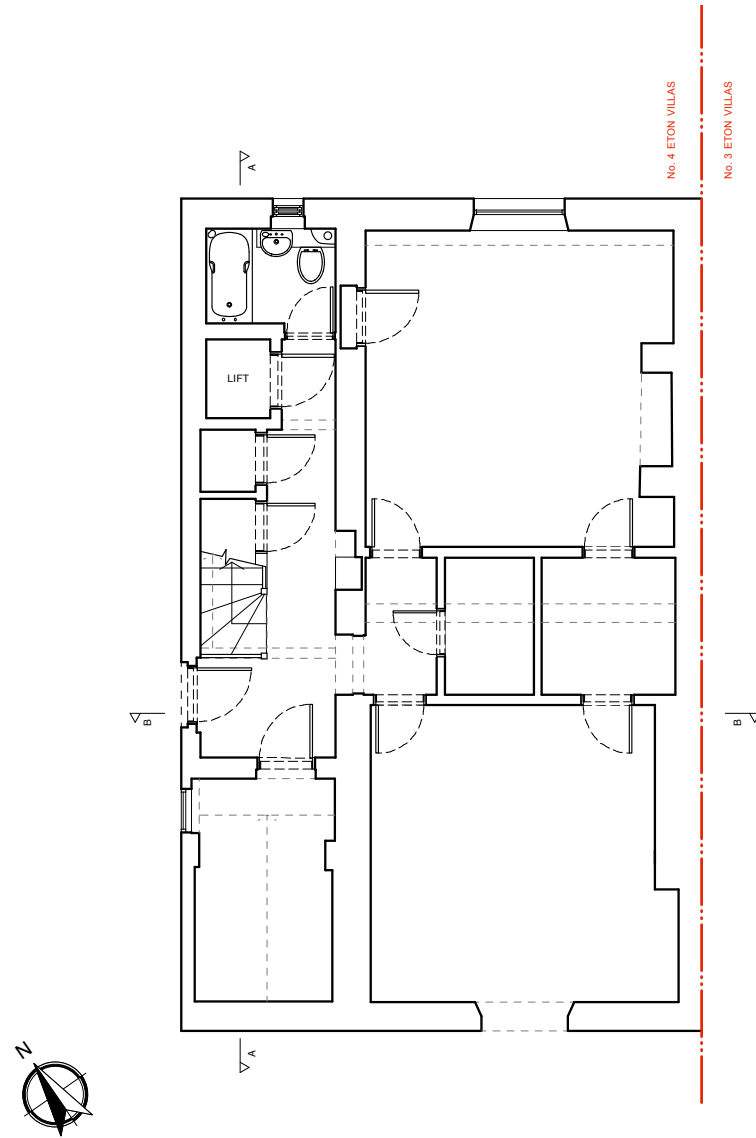

EXISTING LOWER GROUND FLOOR

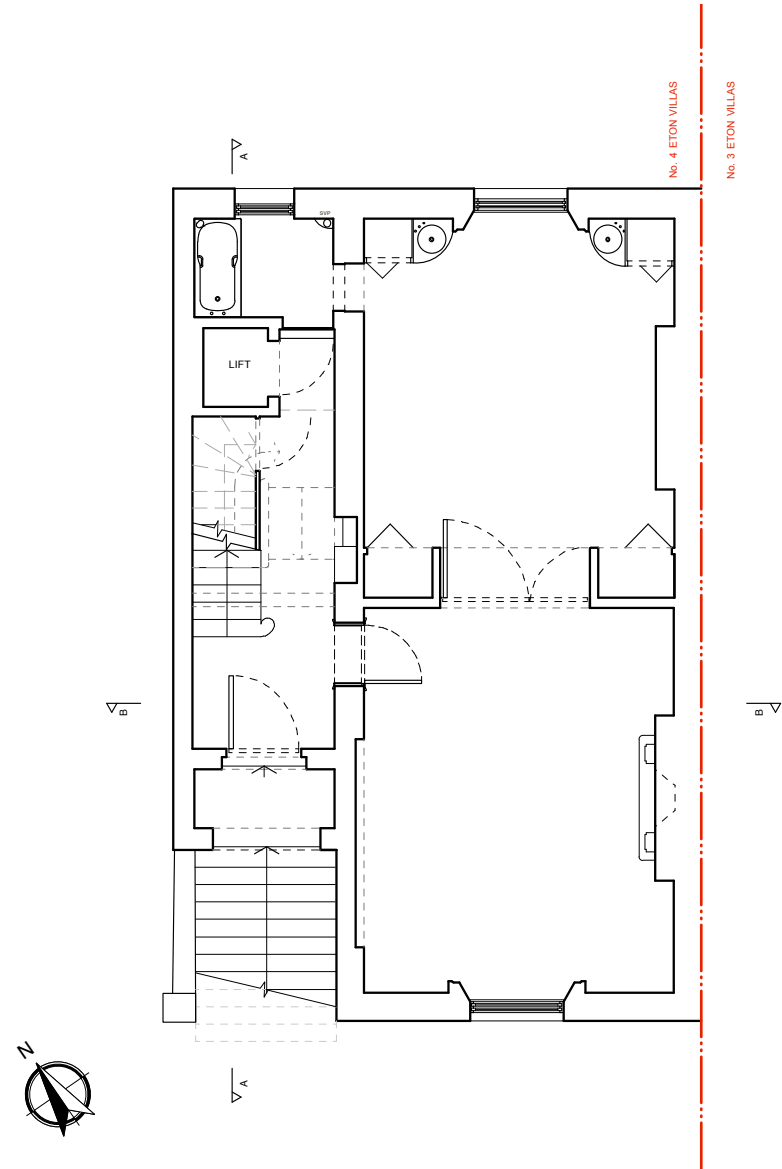

EXISTING GROUND FLOOR





Rev.	Comments	Date

Project	NO. 4 ETON VILLAS • LONDON • NW3 4SX		
Drawing Title	EXISTING LOWER GROUND FLOOR AND GROUND FLOOR		
Dwg No.	430 / 002	Revision	
Scale	1:100 @ A3	Date	AUGUST 2018
		Drawn by	RR

**ATELIER**west  
ARCHITECTURE / DESIGN / PROJECT MANAGEMENT

SUITE 5 / 26 CADOGAN SQUARE / LONDON / SW1X 0JP  
INFO@ATELIERWEST.CO.UK / WWW.ATELIERWEST.CO.UK

0203 587 72  
07801 650 5

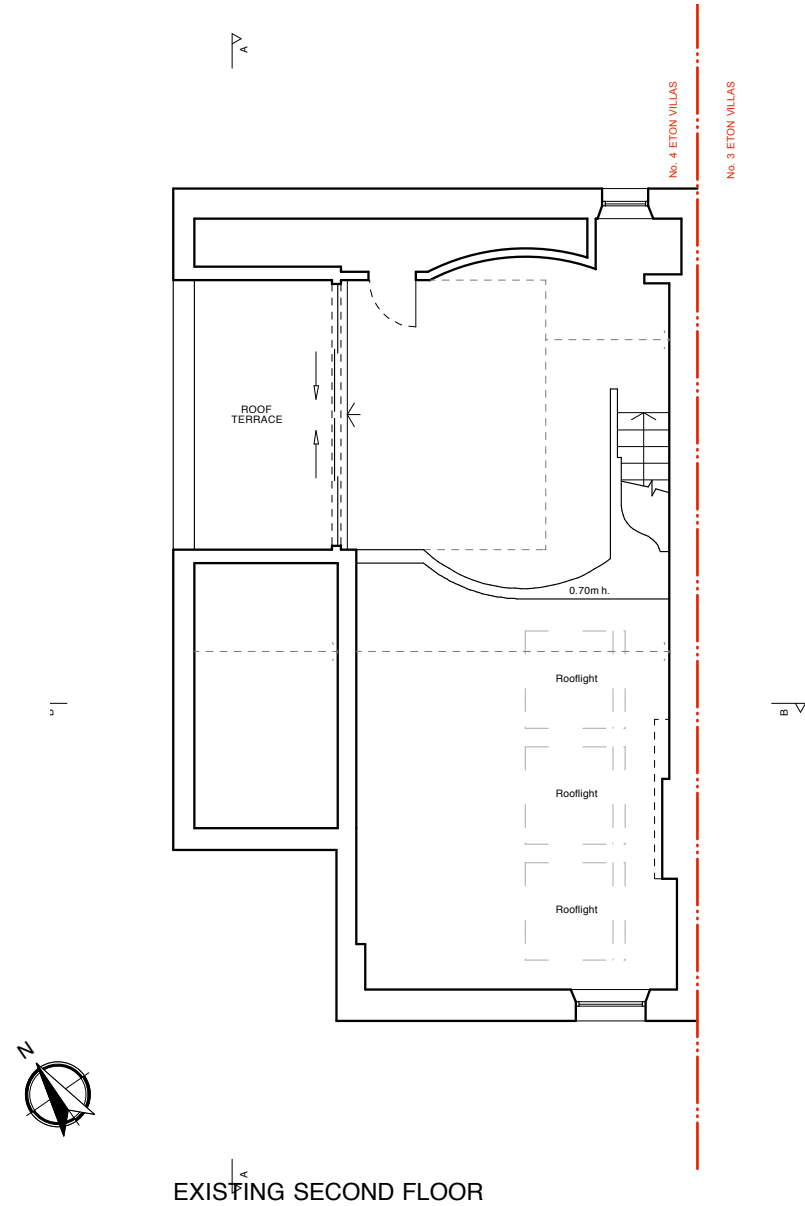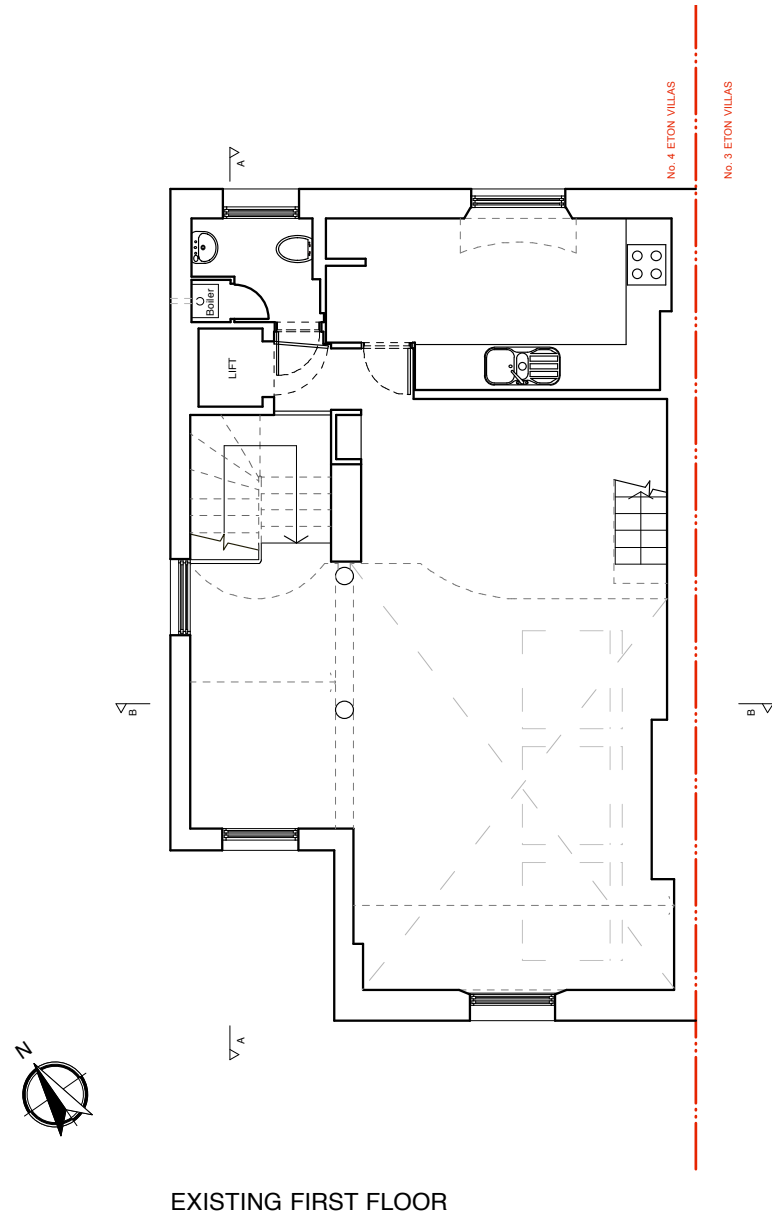

Rev. Comments

Date

Project NO. 4 ETON VILLAS • LONDON • NW3 4SX

Drawing Title EXISTING FIRST AND SECOND FLOOR

Dwg No. 430 / 003

Revision

Scale 1:100 @ A3

Date

AUGUST 2018


Drawn by RR

ATELIERwest  
ARCHITECTURE / DESIGN / PROJECT MANAGEMENT

SUITE 5 / 26 CADOGAN SQUARE / LONDON / SW1X 0JP  
INFO@ATELIERWEST.CO.UK / WWW.ATELIERWEST.CO.UK

0203 587 72  
07801 650 5

DO NOT SCALE FROM THIS DRAWING. USE FIGURED DIMENSIONS ONLY. ANY DISCREPANCIES ARE TO BE REPORTED TO AW IMMEDIATELY. PRIOR TO THE EXECUTION OF THE WORKS ON SITE ALL DIMENSIONS TO BE VERIFIED ON SITE BEFORE ANY WORK IS

 

Rev. Comments

Date

Project NO. 4 ETON VILLAS • LONDON • NW3 4SX

Drawing Title EXISTING ROOF PLAN

Dwg No. 430 / 004

Revision


Scale 1:100 @ A3

Date AUGUST 2018 Drawn by RR

ATELIERwest  
ARCHITECTURE / DESIGN / PROJECT MANAGEMENT

SUITE 5 / 26 CADOGAN SQUARE / LONDON / SW1X 0JP  
INFO@ATELIERWEST.CO.UK / WWW.ATELIERWEST.CO.UK  
0203 587 72  
07801 650 5

DO NOT SCALE FROM THIS DRAWING. USE FIGURED DIMENSIONS ONLY. ANY DISCREPANCIES ARE TO BE REPORTED TO AW IMMEDIATELY. PRIOR TO THE EXECUTION OF THE WORKS ON SITE ALL DIMENSIONS TO BE VERIFIED ON SITE BEFORE ANY WORK IS I

 

Rev. Comments Date

Project NO. 4 ETON VILLAS • LONDON • NW3 4SX

Drawing Title EXISTING FRONT ELEVATION

Dwg No. 430 / 005

Revision

Scale 1:100 @ A3

Date

AUGUST 2018

Drawn by

RR



ATELIERwest

ARCHITECTURE / DESIGN / PROJECT MANAGEMENT

SUITE 5 / 26 CADOGAN SQUARE / LONDON / SW1X 0JP  
INFO@ATELIERWEST.CO.UK / WWW.ATELIERWEST.CO.UK

0203 587 72  
07801 650 5

DO NOT SCALE FROM THIS DRAWING. USE FIGURED DIMENSIONS ONLY. ANY DISCREPANCIES ARE TO BE REPORTED TO AW IMMEDIATELY. PRIOR TO THE EXECUTION OF THE WORKS ON SITE ALL DIMENSIONS TO BE VERIFIED ON SITE BEFORE ANY WORK IS I

 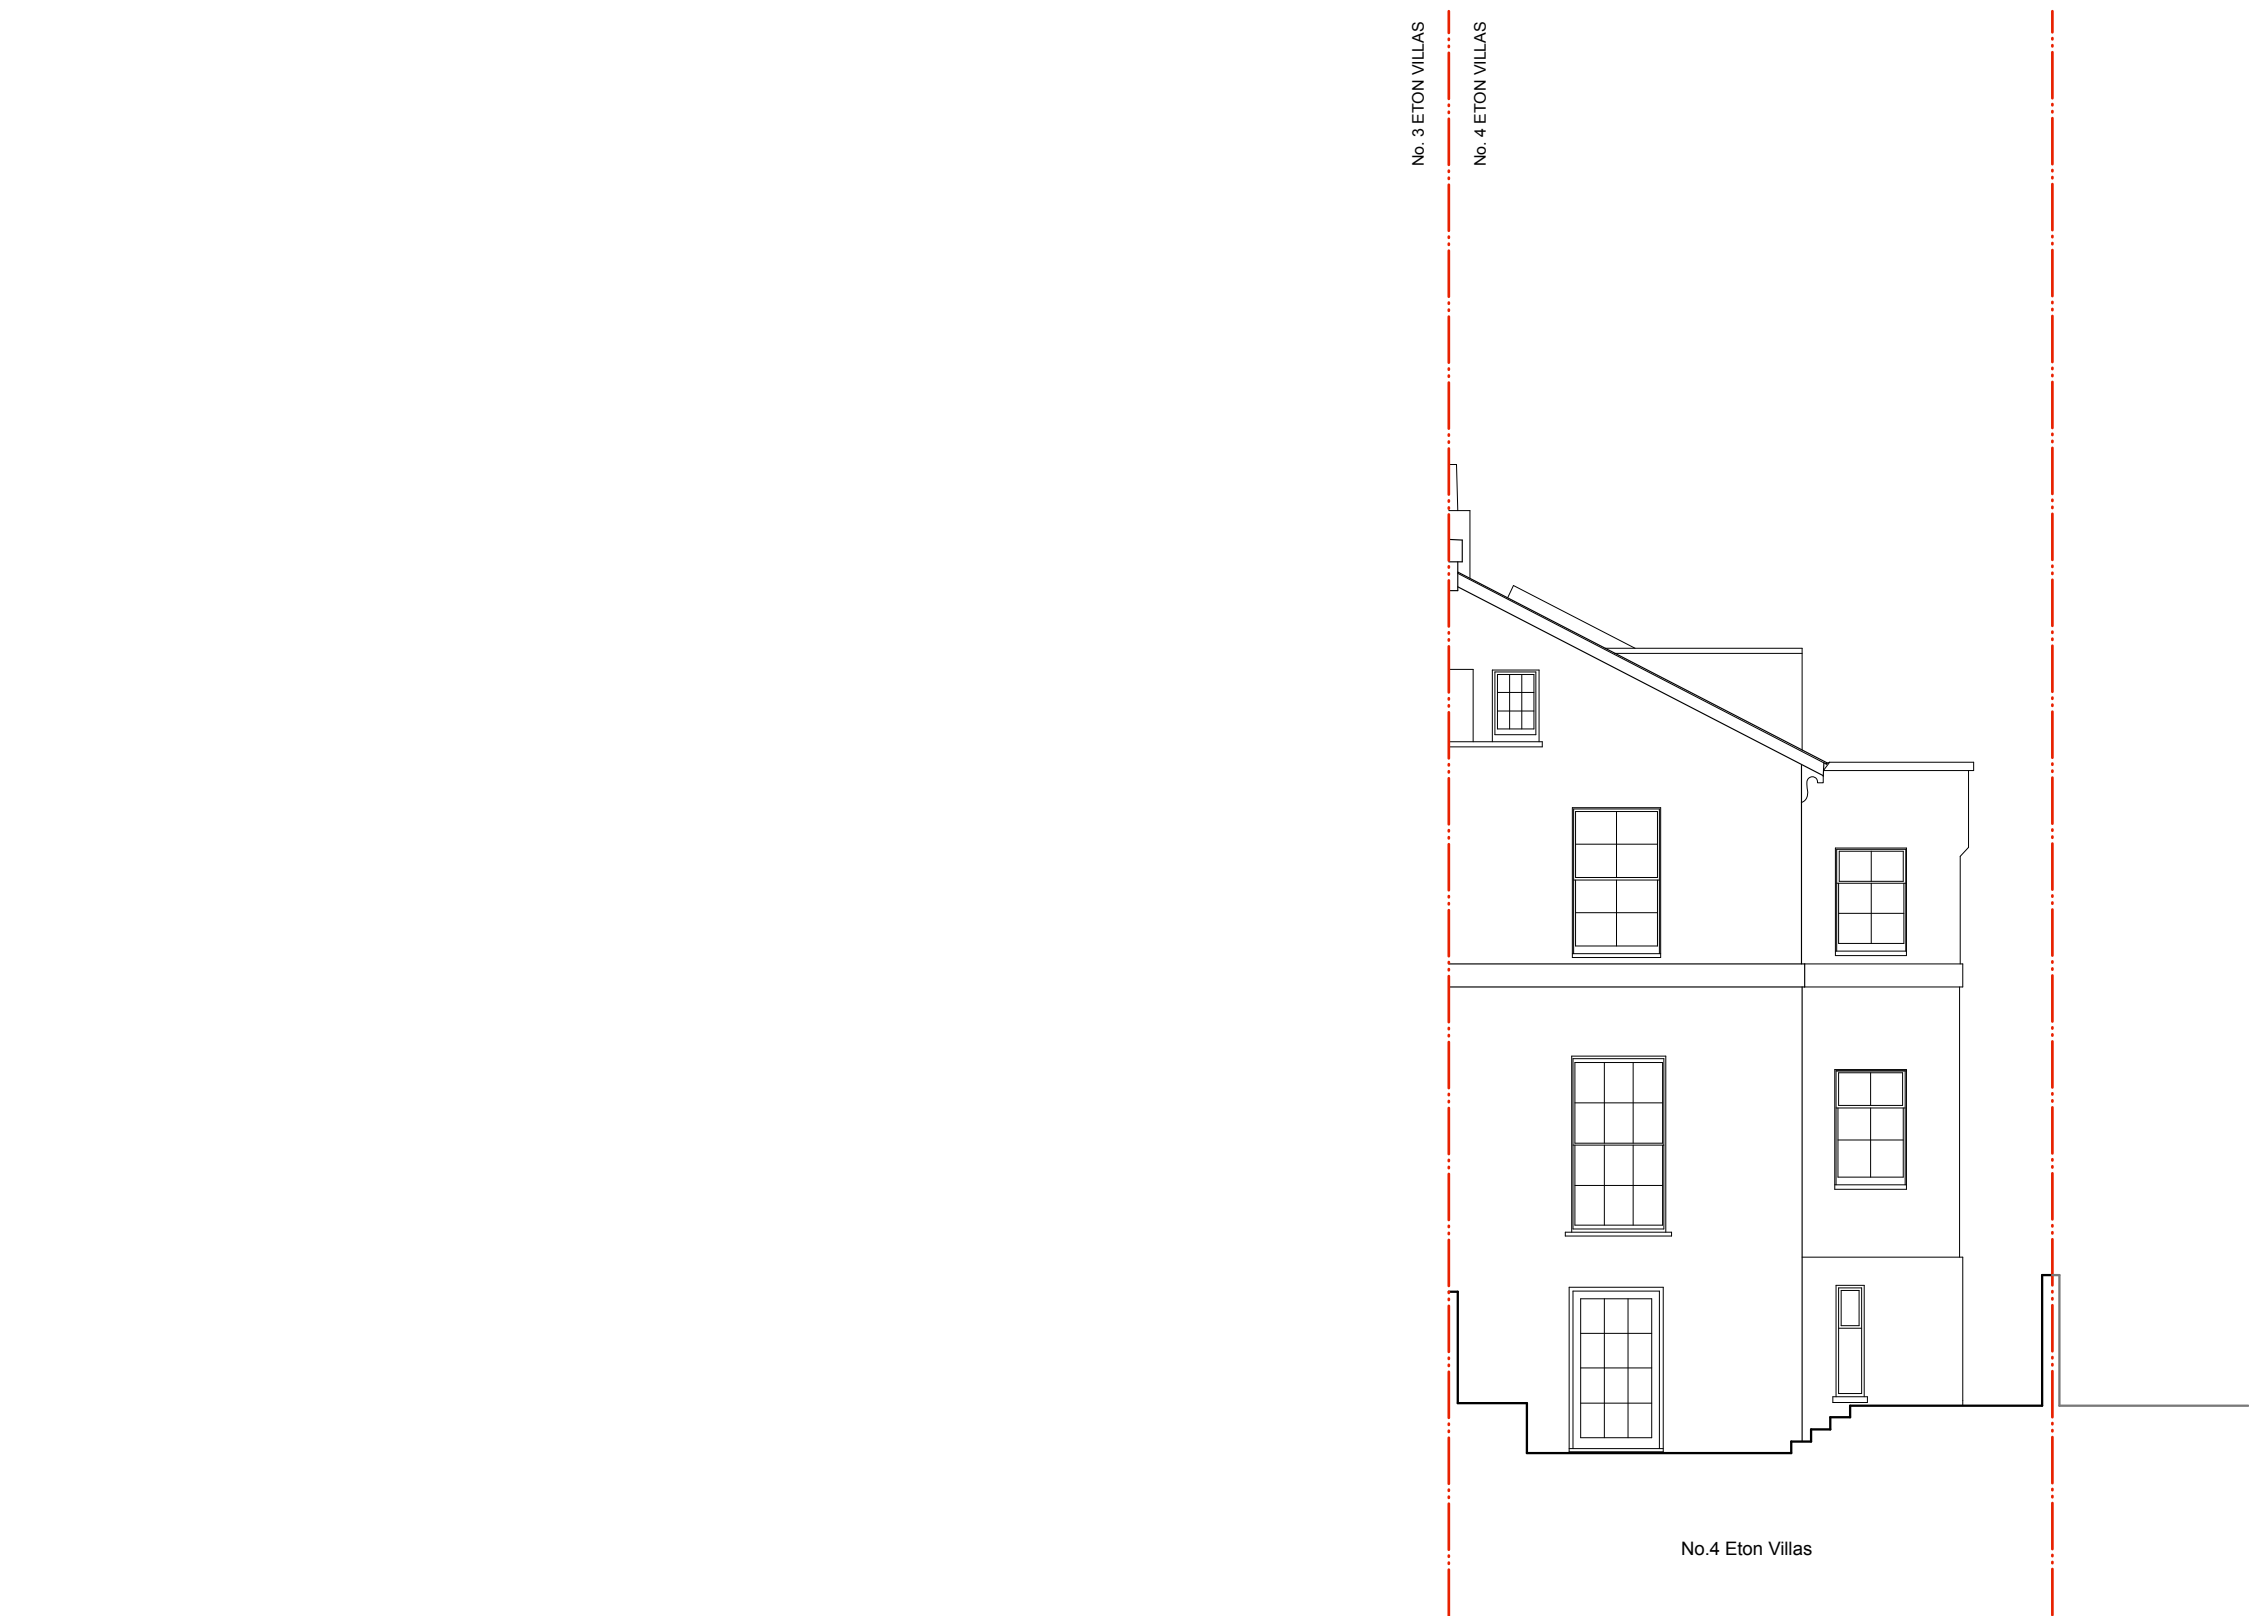

Rev. Comments Date


Project NO. 4 ETON VILLAS • LONDON • NW3 4SX  
Drawing Title EXISTING REAR ELEVATION  
Dwg No. 430 / 006 Revision  
Scale 1:100 @ A3 Date AUGUST 2018 Drawn by RR

ATELIERwest  
ARCHITECTURE / DESIGN / PROJECT MANAGEMENT  
SUITE 5 / 26 CADOGAN SQUARE / LONDON / SW1X 0JP  
INFO@ATELIERWEST.CO.UK / WWW.ATELIERWEST.CO.UK  
0203 587 72  
07801 650 5

DO NOT SCALE FROM THIS DRAWING. USE FIGURED DIMENSIONS ONLY. ANY DISCREPANCIES ARE TO BE REPORTED TO AW IMMEDIATELY. PRIOR TO THE EXECUTION OF THE WORKS ON SITE ALL DIMENSIONS TO BE VERIFIED ON SITE BEFORE ANY WORK IS I

ETON COLLEGE ROAD

No. 4 ETON VILLAS

 

Rev. Comments

Date

Project NO. 4 ETON VILLAS • LONDON • NW3 4SX

Drawing Title EXISTING SIDE ELEVATION

Dwg No. 430 / 007

Revision

Scale 1:100 @ A3


Date AUGUST 2018 Drawn by RR

ATELIERwest  
ARCHITECTURE / DESIGN / PROJECT MANAGEMENT


SUITE 5 / 26 CADOGAN SQUARE / LONDON / SW1X 0JP  
INFO@ATELIERWEST.CO.UK / WWW.ATELIERWEST.CO.UK

0203 587 72  
07801 650 5

DO NOT SCALE FROM THIS DRAWING. USE FIGURED DIMENSIONS ONLY. ANY DISCREPANCIES ARE TO BE REPORTED TO AW IMMEDIATELY. PRIOR TO THE EXECUTION OF THE WORKS ON SITE ALL DIMENSIONS TO BE VERIFIED ON SITE BEFORE ANY WORK IS I

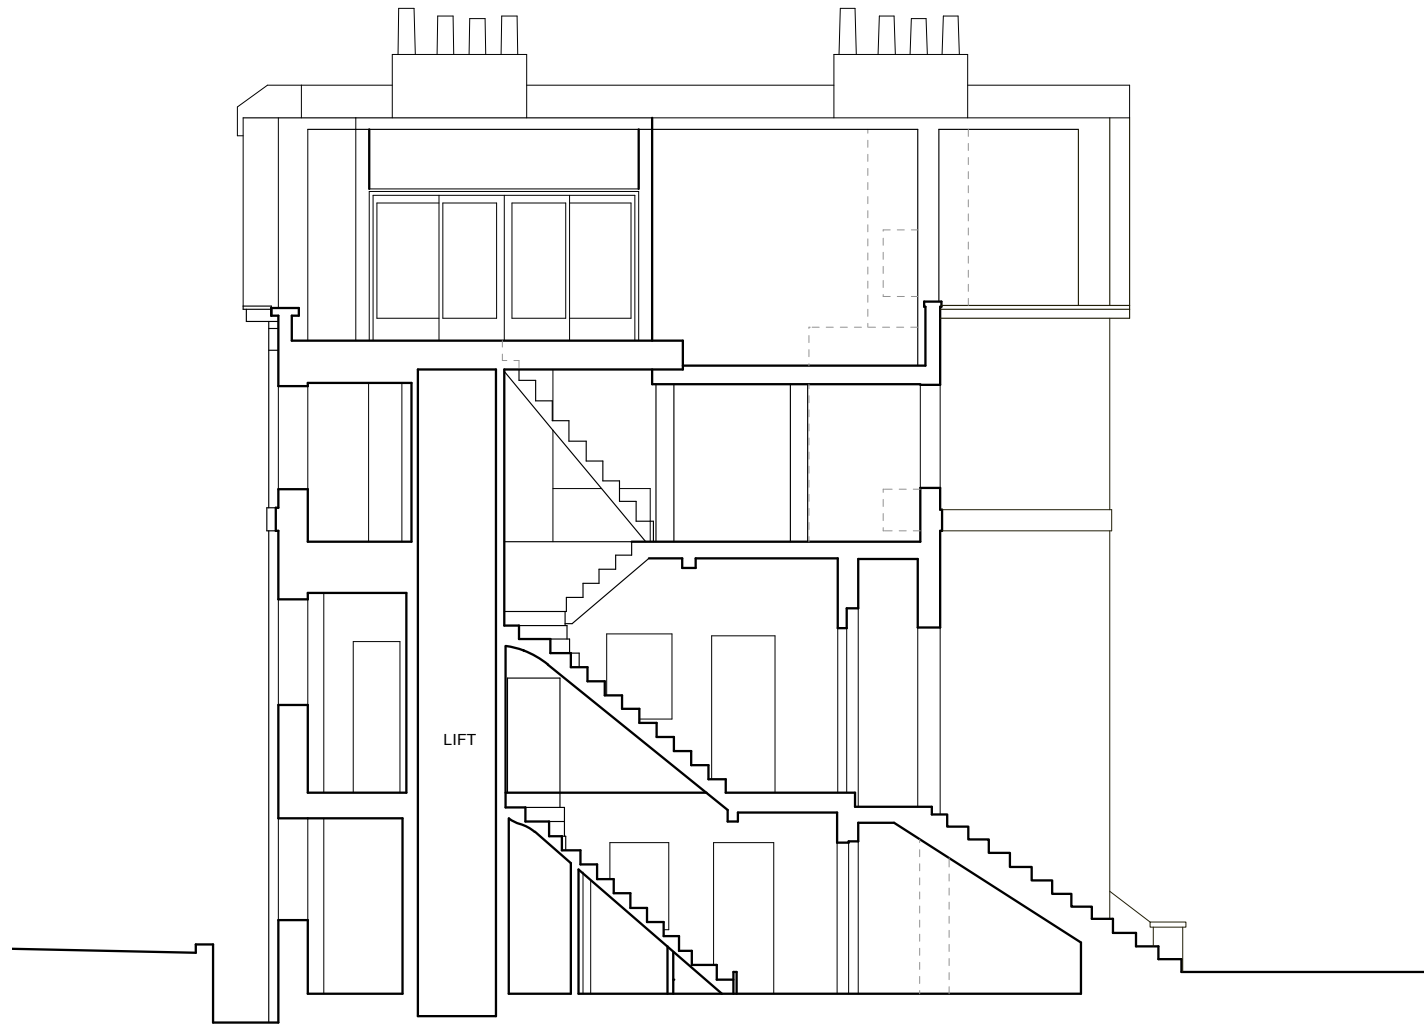

EXISTING SECTION A - A

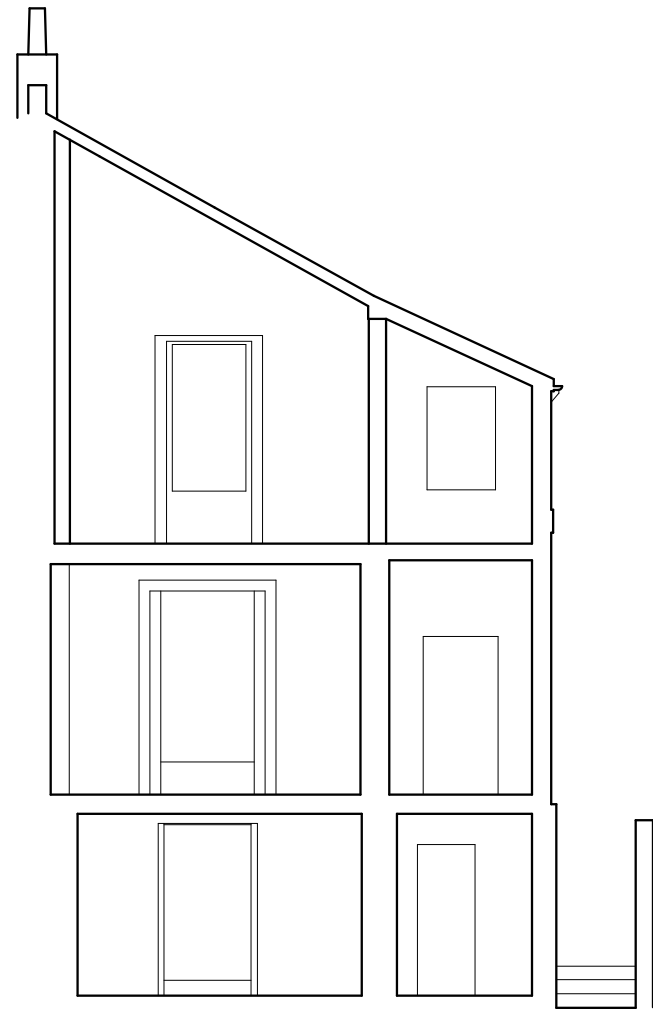

EXISTING SECTION B - B

	<div>Rev.</div> <div>Comments</div> <div>Date</div>	<div>Project</div> <div>NO. 4 ETON VILLAS • LONDON • NW3 4SX</div> <div>Drawing Title</div> <div>EXISTING SECTION A-A and SECTION B-B</div> <div>Dwg No.</div> <div>430 / 008</div> <div>Revision</div> <div></div> <div>Scale</div> <div>1:100 @ A3</div> <div>Date</div> <div>AUGUST 2018</div> <div>Drawn by</div> <div>RR</div>	<div>ATELIERwest</div> <div>ARCHITECTURE / DESIGN / PROJECT MANAGEMENT</div> <div>SUITE 5 / 26 CADOGAN SQUARE / LONDON / SW1X 0JP</div> <div>INFO@ATELIERWEST.CO.UK / WWW.ATELIERWEST.CO.UK</div> <div>0203 587 72</div> <div>07801 650 5</div>
--	---	---	---

DO NOT SCALE FROM THIS DRAWING. USE FIGURED DIMENSIONS ONLY. ANY DISCREPANCIES ARE TO BE REPORTED TO AW IMMEDIATELY. PRIOR TO THE EXECUTION OF THE WORKS ON SITE ALL DIMENSIONS TO BE VERIFIED ON SITE BEFORE ANY WORK IS I