


- LEGEND:**
- EXISTING WALL
 - NEW WALL
 - WALL / STRUCTURAL ELEMENT REMOVAL
 - SITE BOUNDARY

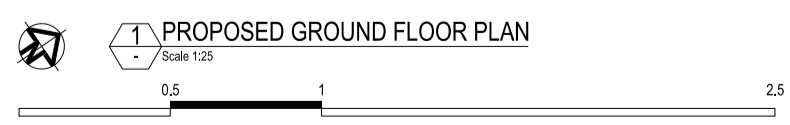

TwistInArchitecture

Twist In Architecture LTD
143 CROWNSTONE ROAD, LONDON SW2 1NB
079 88713108
info@twistinarchitecture.com
www.twistinarchitecture.com

COPYRIGHT AND NOTES
DO NOT SCALE FROM THIS DRAWING. ALL DIMENSIONS TO BE VERIFIED ON SITE BY CONTRACTOR PRIOR TO COMMENCEMENT OF ANY SHOP DRAWINGS AND ANY WORKS ON SITE. REPORT ALL DISCREPANCIES TO THE ARCHITECT IMMEDIATELY.
THIS DRAWING TO BE READ IN CONJUNCTION WITH ALL RELATED ARCHITECT/ENGINEERS DRAWINGS/DETAILS AND ALL OTHER RELEVANT INFORMATION

AMENDMENTS			
REV	DATE	DESCRIPTION	BY
A	11.07.17	GENERAL	TIA
B	15.10.17	GENERAL	TIA
C	03.01.18	GENERAL	TIA
D	14.08.18	CHANGES TO LAYOUT AND ACCESS	TIA

CONSULTANT(S)

CLIENT(S)
EMILY VEITCH &
DILHAN SEBASTIAN

PROJECT
3A MORNINGTON CRESCENT
LONDON NW1 7RH

DRAWING TITLE(S)
PROPOSED GROUND FLOOR PLAN

FOR PLANNING APPLICATION			
SCALE 1:25@A1; 1:50@A3	DRAWN TIA	CHECKED TIA	
PROJECT NUMBER TIA-MCS-0053	DATE MAY 2017		
DRAWING NUMBER 2001	REVISION D		