



PROPOSED FRONT ELEVATION

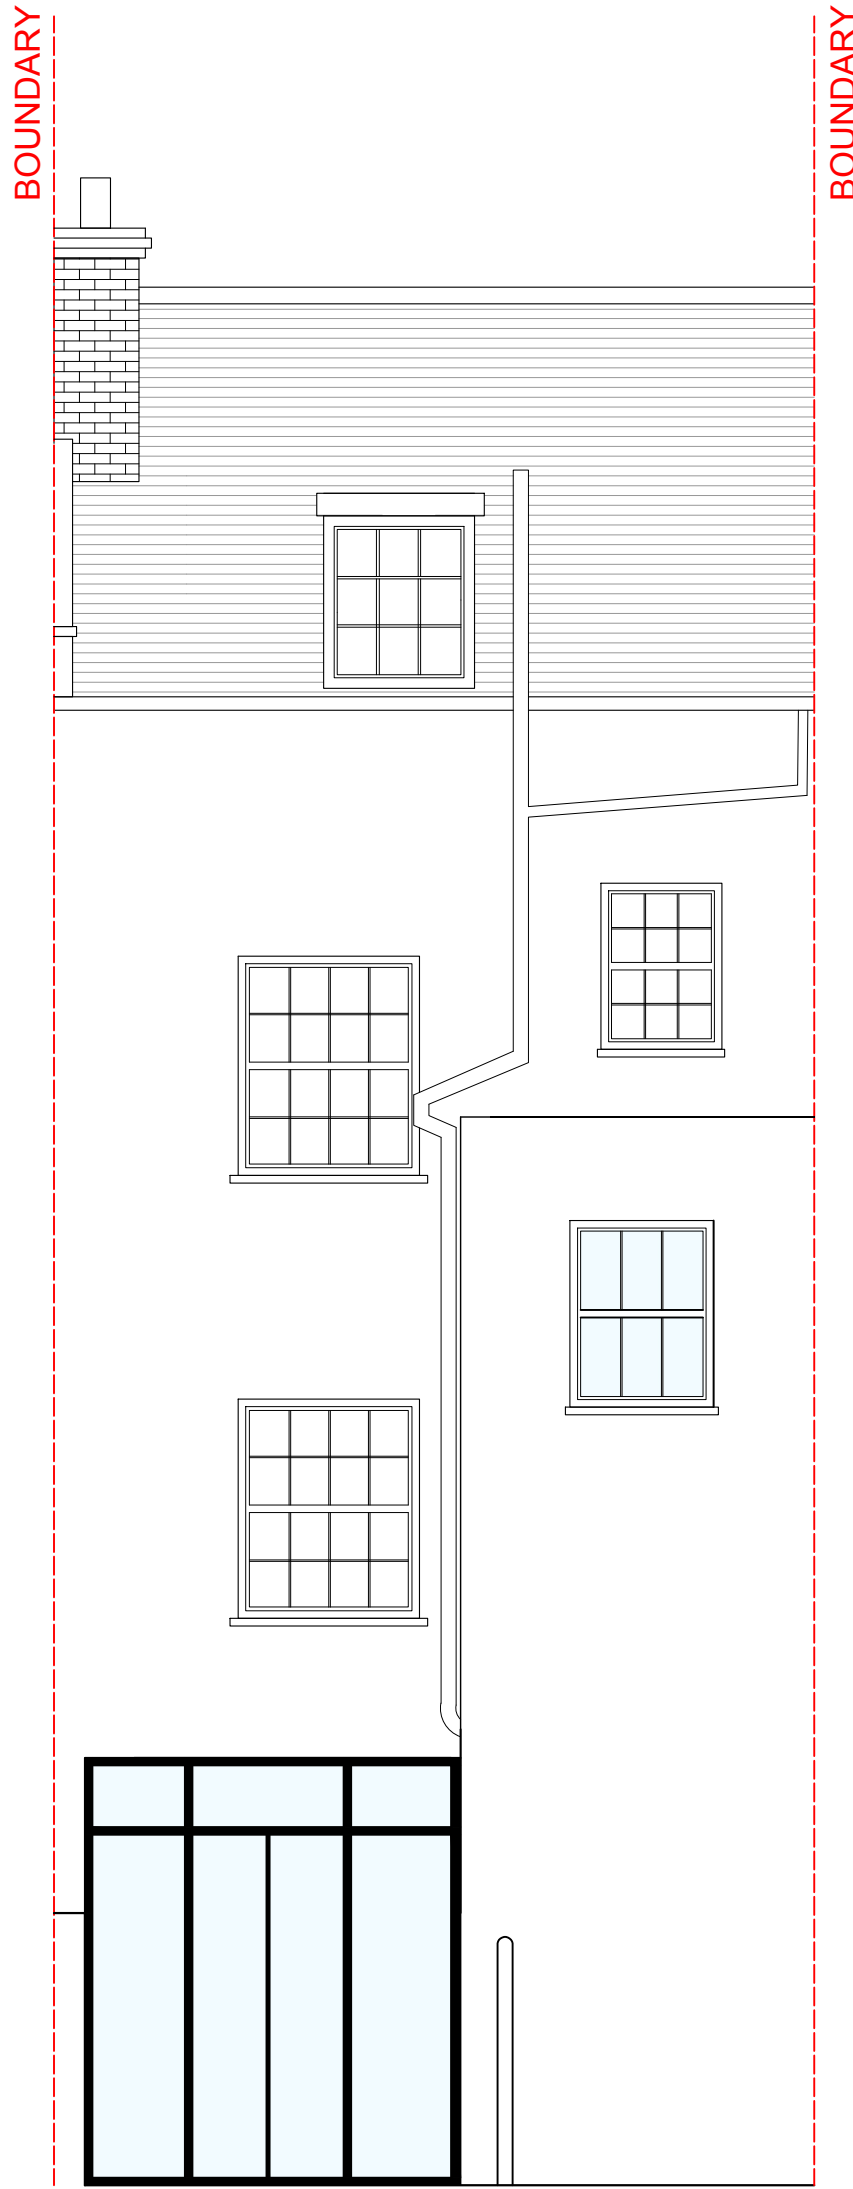

PROPOSED REAR ELEVATION

 

REV C: Amended Handrail 29.5.2018
REV B: Re-submission Drawings 30.4.2018
REV A: Added Rooflight To Bedroom 2 12.4.2018

COTLEIGH CONSULTING
Chartered Architects and Building Surveyors
23-24 The Green, Southgate, London N14 6EJ. T: 020 8802 0111 F: 020 8802 0700 E: consulting@cotleigh.com

Project
51 HIGHGATE WEST HILL, HIGHGATE ,LONDON
N6 6DA .

Client
MR I PRIDE & MS K SATTERSTHWAITE .

Drawing Title
PROPOSED FRONT & REAR ELEVATION

Drawn	Status	Scale
PA	PLANNING	1:50 @ A1
Date	Drawing No.	Rev.
09/02/2018	CC3715/PLN06	C

All dimensions to be checked on site. Do not scale.
Any discrepancy between this drawing and other
information to be referred to Cotleigh Consulting.
This drawing is copyright.

