


DO NOT SCALE THIS DRAWING

Contractors are to check all dimensions prior to commencement on site and notify the architect of any errors, omissions, or discrepancies.

TateHindle Limited retain copyright of this drawing. It may not be copied, altered or reproduced in any way without their written authority.

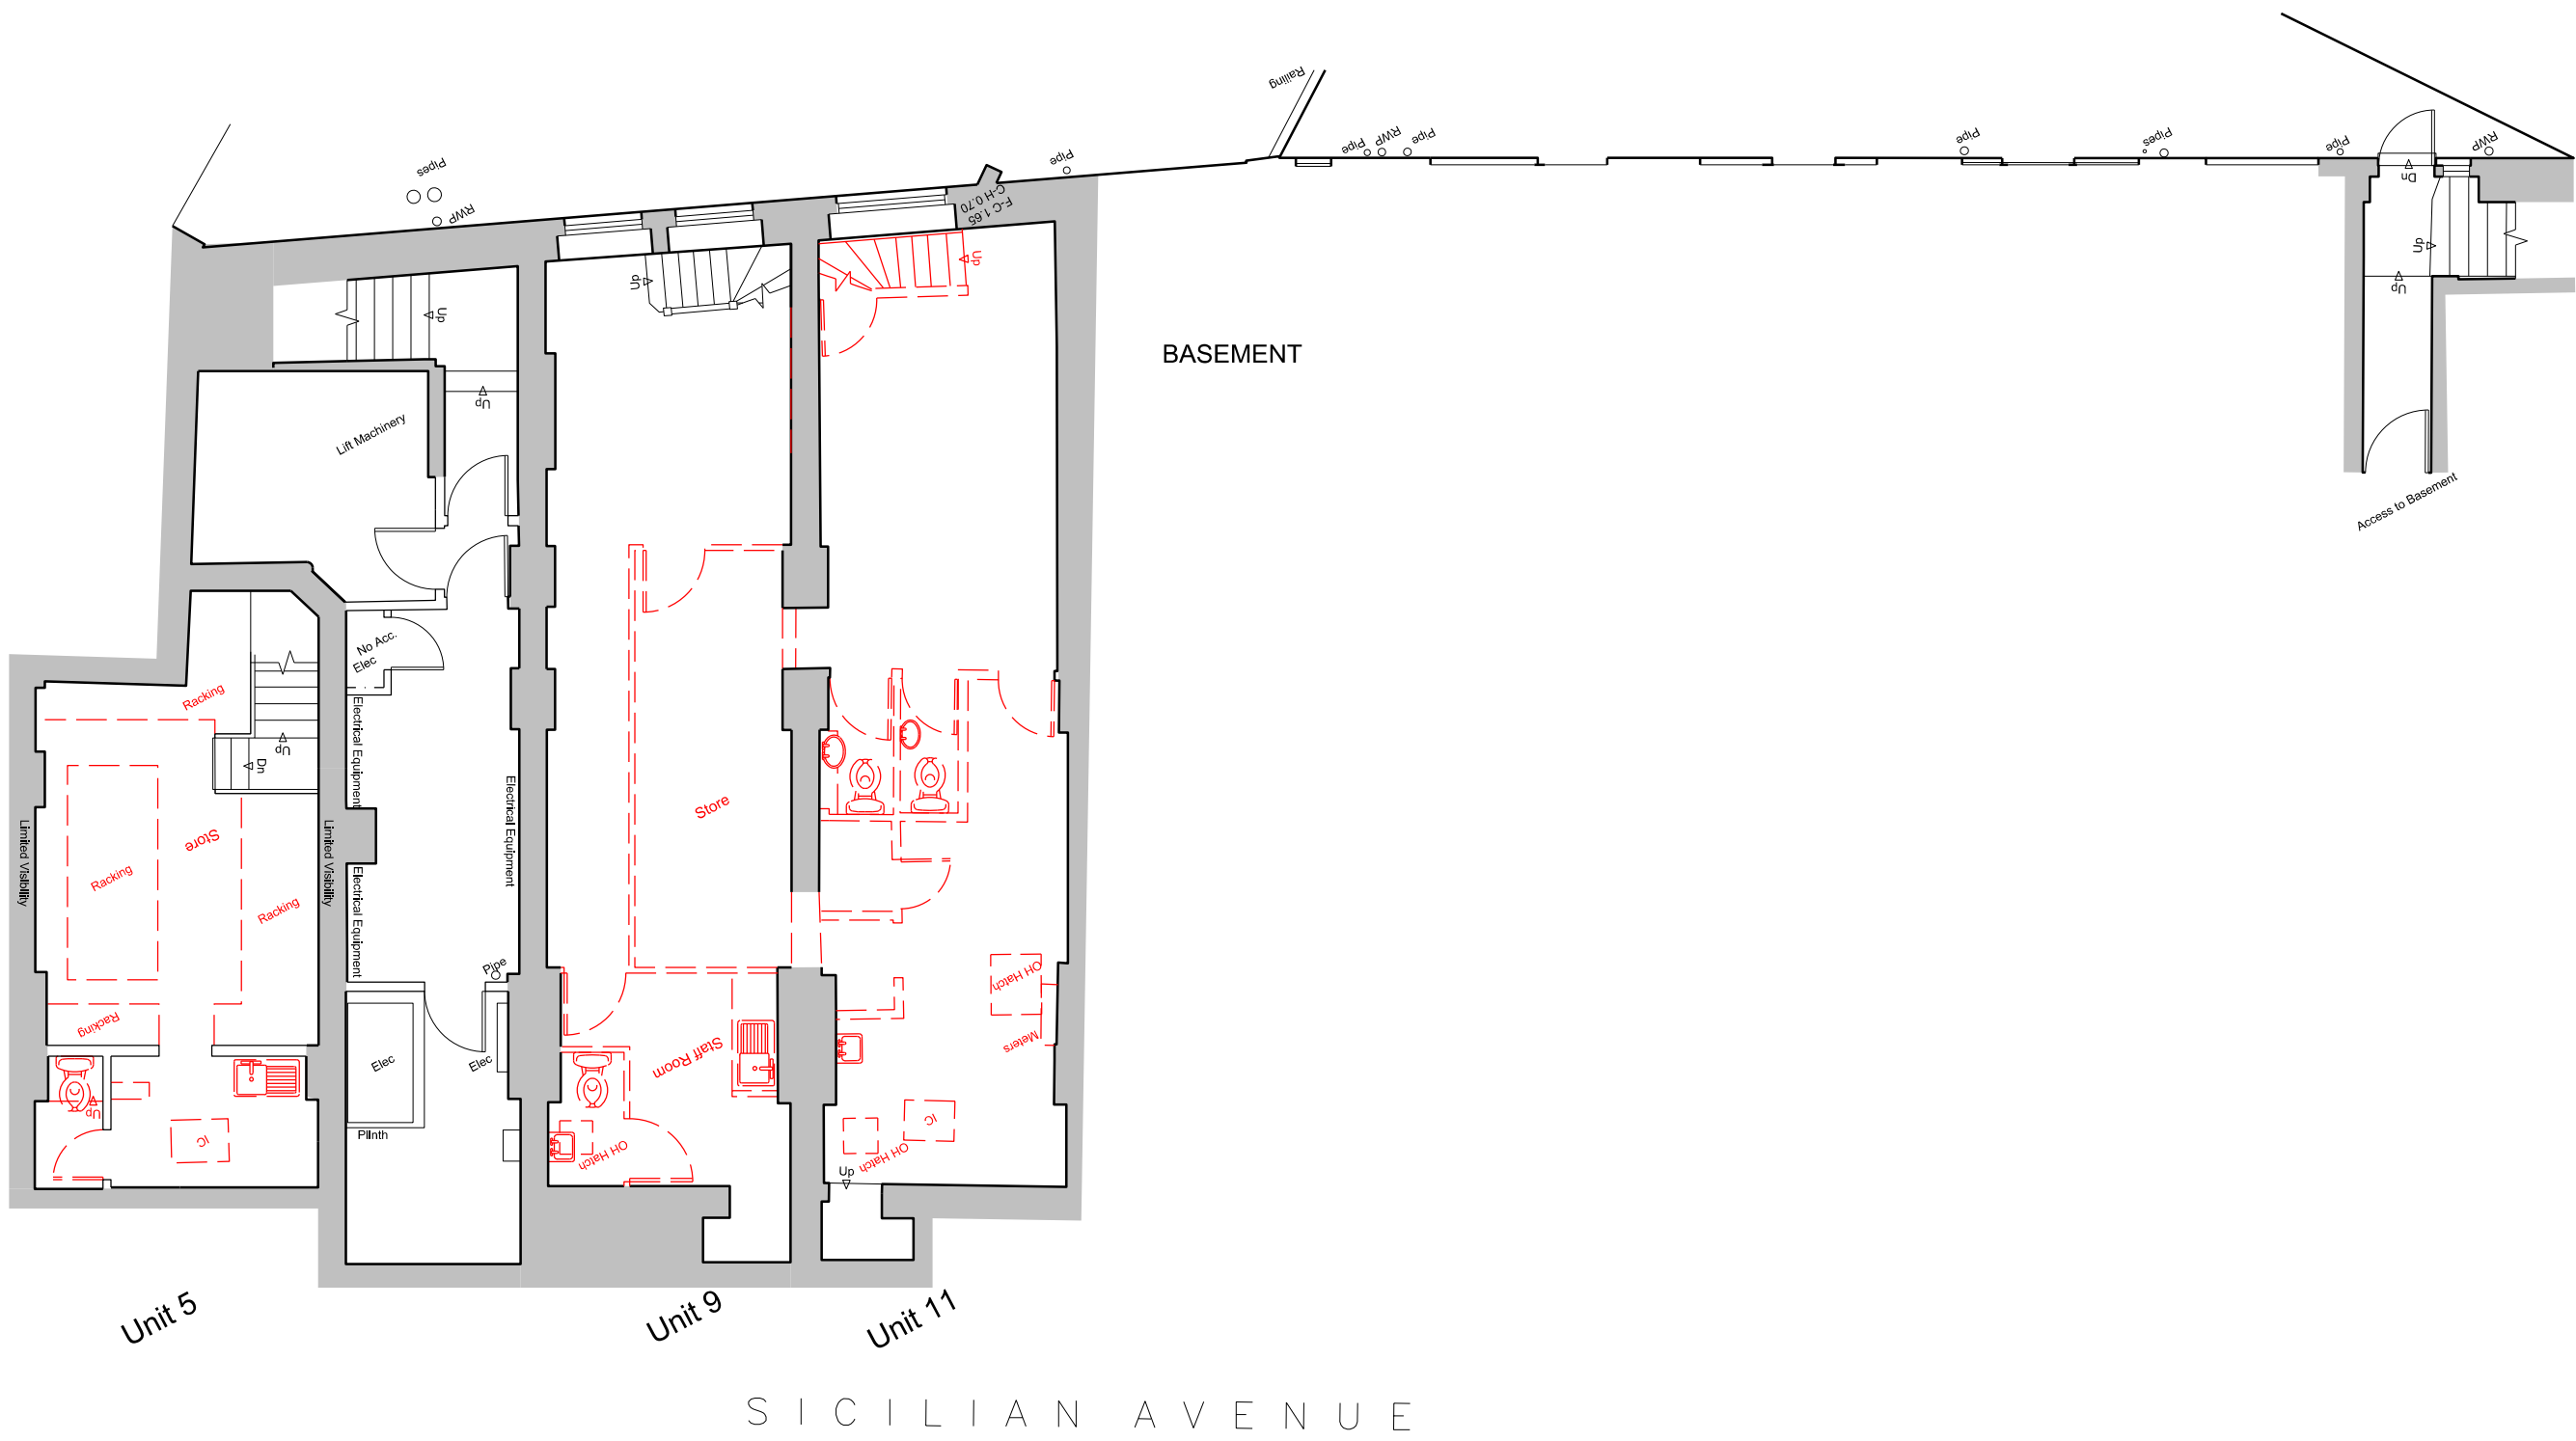

03	Planning issue	15-08-18	HEG	SB
02	Stage 3 Draft Issue	10-08-18	HEG	SB
01	Issued for planning	31-07-18	HEG	SB
00	Stage 1 Issue	27-06-18	HEG	SB
Rev	Description	Date	Drawn	Checked

FOR INFORMATION

Client
LABs Holborn

Project
LABs Sicilian Avenue and Vernon House
Holborn, London

DEMOLITION
BASEMENT FLOOR PLAN

Scale	Drawn	Date	Checked
1:100@A1	HEG	11-06-18	SB
Project no.	Drg	Revision	
15166	DEM(03)009	03	

tatehindle

TateHindle Limited
1 Lindsey Street
Smithfield
London EC1A 9HP

T 020 7332 4850
mail@tatehindle.co.uk
www.tatehindle.co.uk

