

SCALE
1:50 only




ALL DIMENSIONS TO BE CHECKED ON SITE.

DO NOT SCALE FROM THIS DRAWING EXCEPT FOR THE PURPOSES OF LOCAL AUTHORITY PLANNING

rev	date	description



Existing Shopfront
scale: 1:50@A3

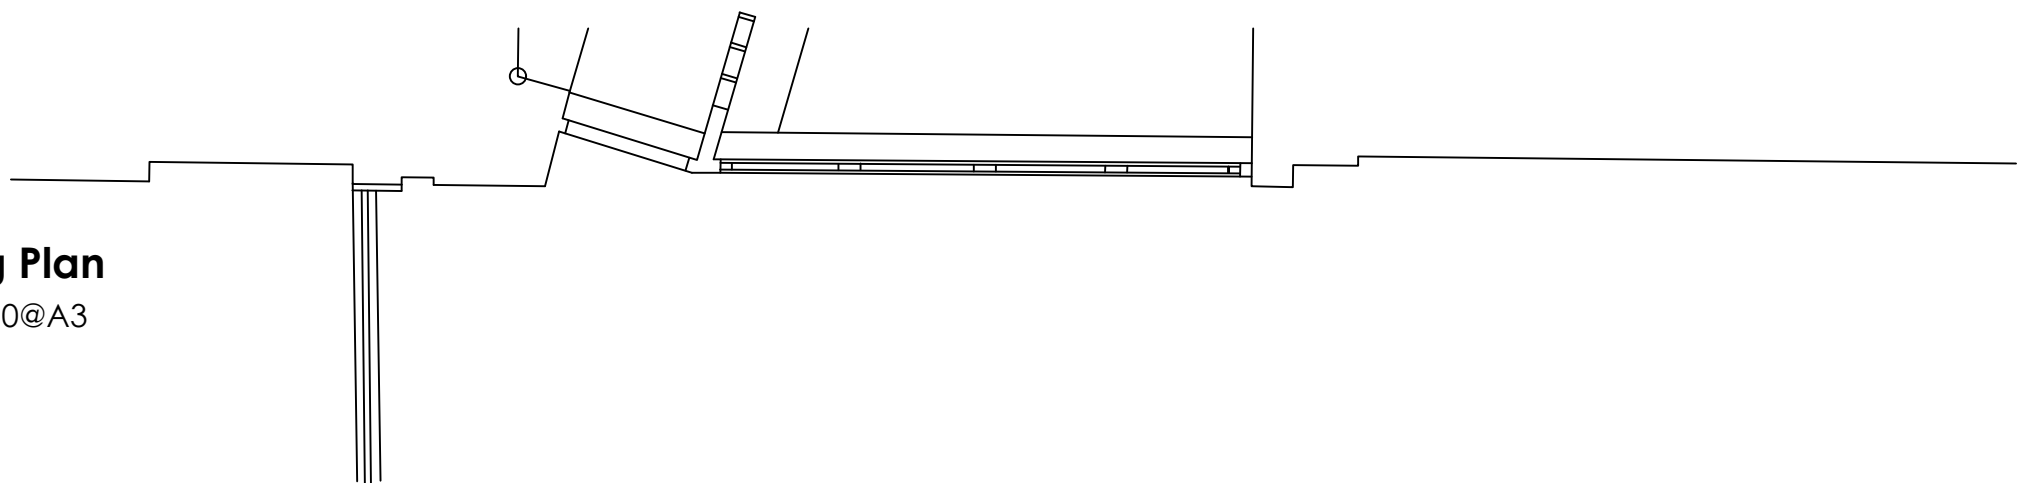

Existing Plan
scale: 1:50@A3

CASCADE

HONE EDWARDS ASSOCIATES
 Design Studio
 Millars Three
 Southmill Road
 Bishop's Stortford
 Herts. CM23 3DH
 email: firstname.lastname@honeedwards.co.uk
 Tel: 01279 758545
 Fax: 01279 757730

address
TACO BELL
 75 SOUTHMAPTON ROW
 LONDON
 WC1

drawing title
EXISTING SHOPFRONT ELEVATION

drawing no. PL210/2864	revision
drawn by IE	checked
scale 1:50 @A3	date MAY 2018