


DO NOT SCALE THIS DRAWING

Contractors are to check all dimensions prior to commencement on site and notify the architect of any errors, omissions, or discrepancies.

TateHindle Limited retain copyright of this drawing. It may not be copied, altered or reproduced in any way without their written authority.

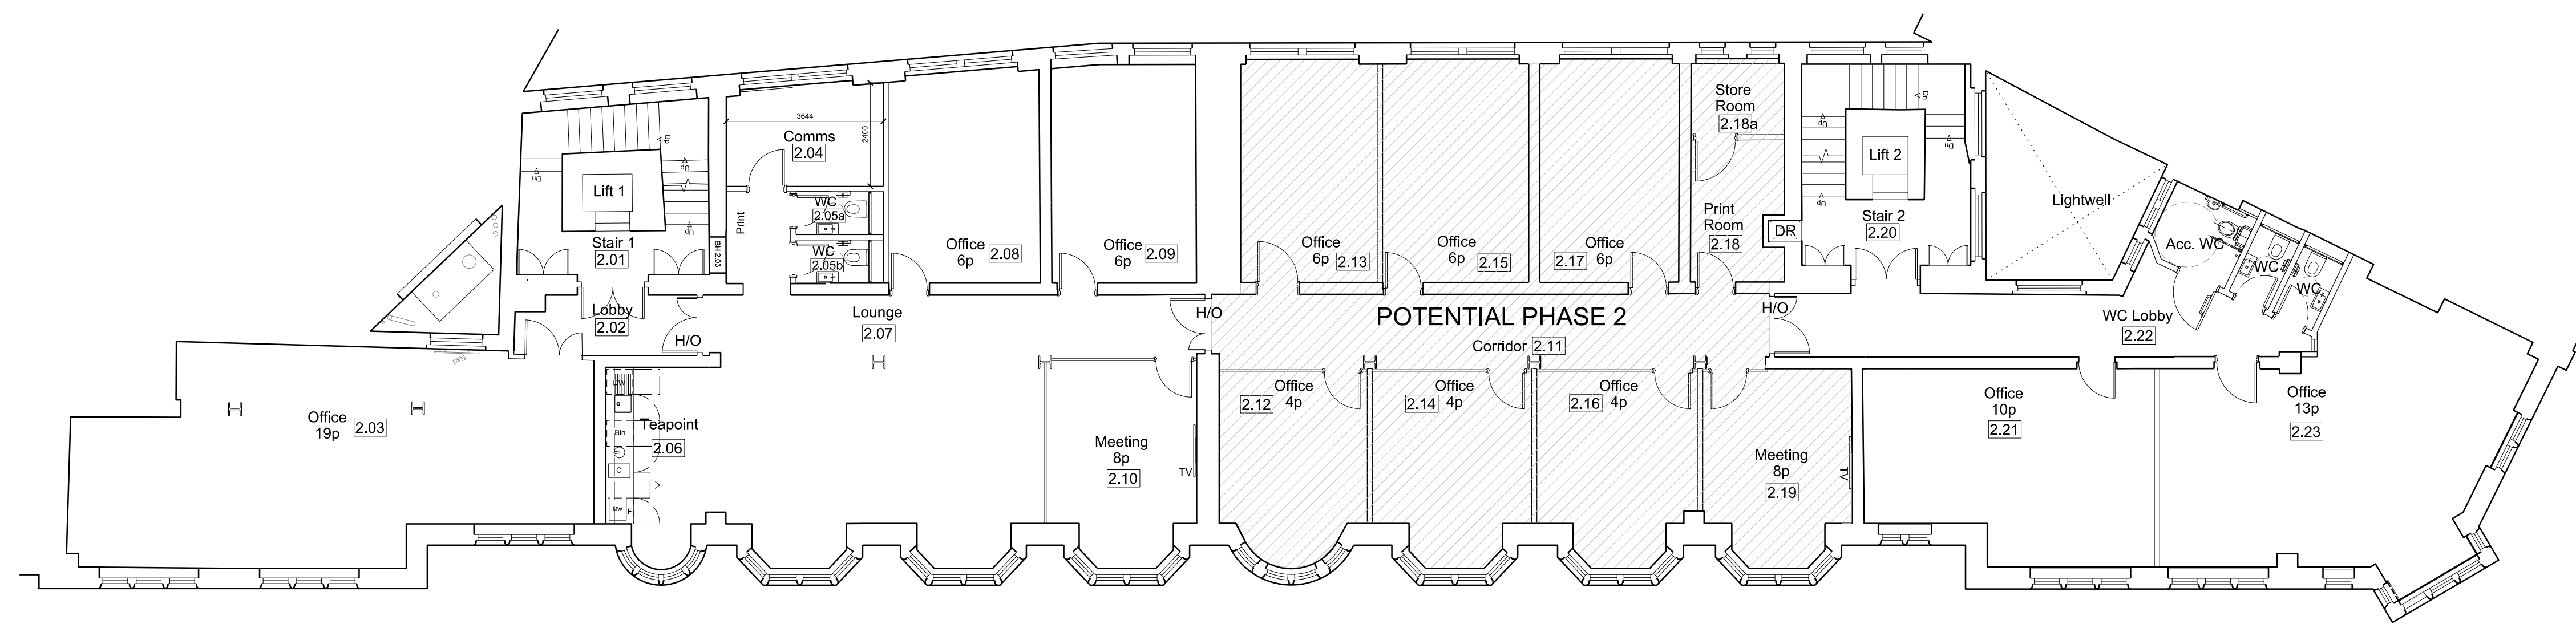

01	Stage 3 Draft Issue	10-08-18	HEG	SB
00	Stage 2 Issue	23-07-18	HEG	SB
Rev	Description	Date	Drawn	Checked

FOR INFORMATION

Client
LABs Holborn

Project
**LABs Sicilian Avenue and Vernon House
Holborn, London**

**PROPOSED
SECOND FLOOR PLAN**

Scale	Drawn	Date	Checked
1:100@A1	HEG	11-06-18	SB

Project no.	Dwg	Revision
15166	A(03)012	01



TateHindle Limited
1 Lindsey Street
Smithfield
London EC1A 9HP
T 020 7332 4850
mail@tatehindle.co.uk
www.tatehindle.co.uk

