


DO NOT SCALE THIS DRAWING

Contractors are to check all dimensions prior to commencement on site and notify the architect of any errors, omissions, or discrepancies.

TateHindle Limited retain copyright of this drawing. It may not be copied, altered or reproduced in any way without their written authority.

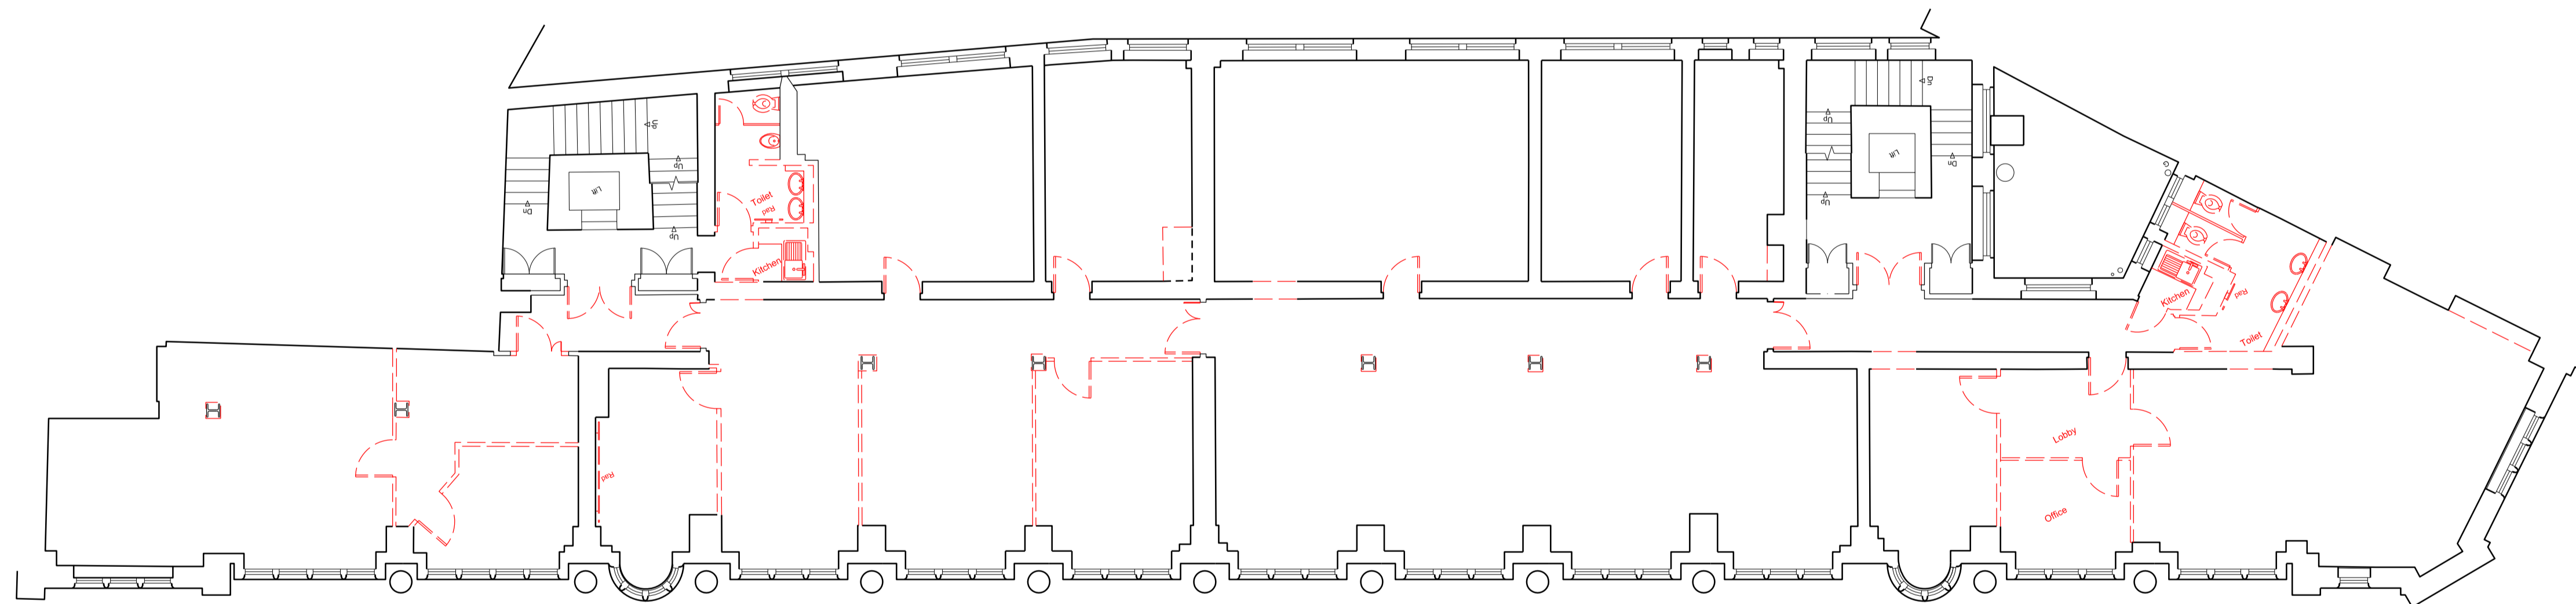

Rev	Status	Description	Date	Drawn	Checked
01	Stage 3 Draft Issue		10-08-18	HEG	SB
00	Stage 1 Issue		27-06-18	HEG	SB

FOR INFORMATION

Client
LABs Holborn

Project
**LABs Sicilian Avenue and Vernon House
Holborn, London**

Drawing
**DEMOLITION
FIRST FLOOR PLAN**

Scale	Drawn	Date	Checked
1:100@A1	HEG	11-06-18	SB

Project no.	Dwg	Revision
15166	DEM(03)011	00

tatehindle

TateHindle Limited
1 Lindsey Street
Smithfield
London EC1A 9HP
T 020 7332 4850
mail@tatehindle.co.uk
www.tatehindle.co.uk

