


**DO NOT SCALE THIS DRAWING**

Contractors are to check all dimensions prior to commencement on site and notify the architect of any errors, omissions, or discrepancies.

TateHindle Limited retain copyright of this drawing. It may not be copied, altered or reproduced in any way without their written authority.

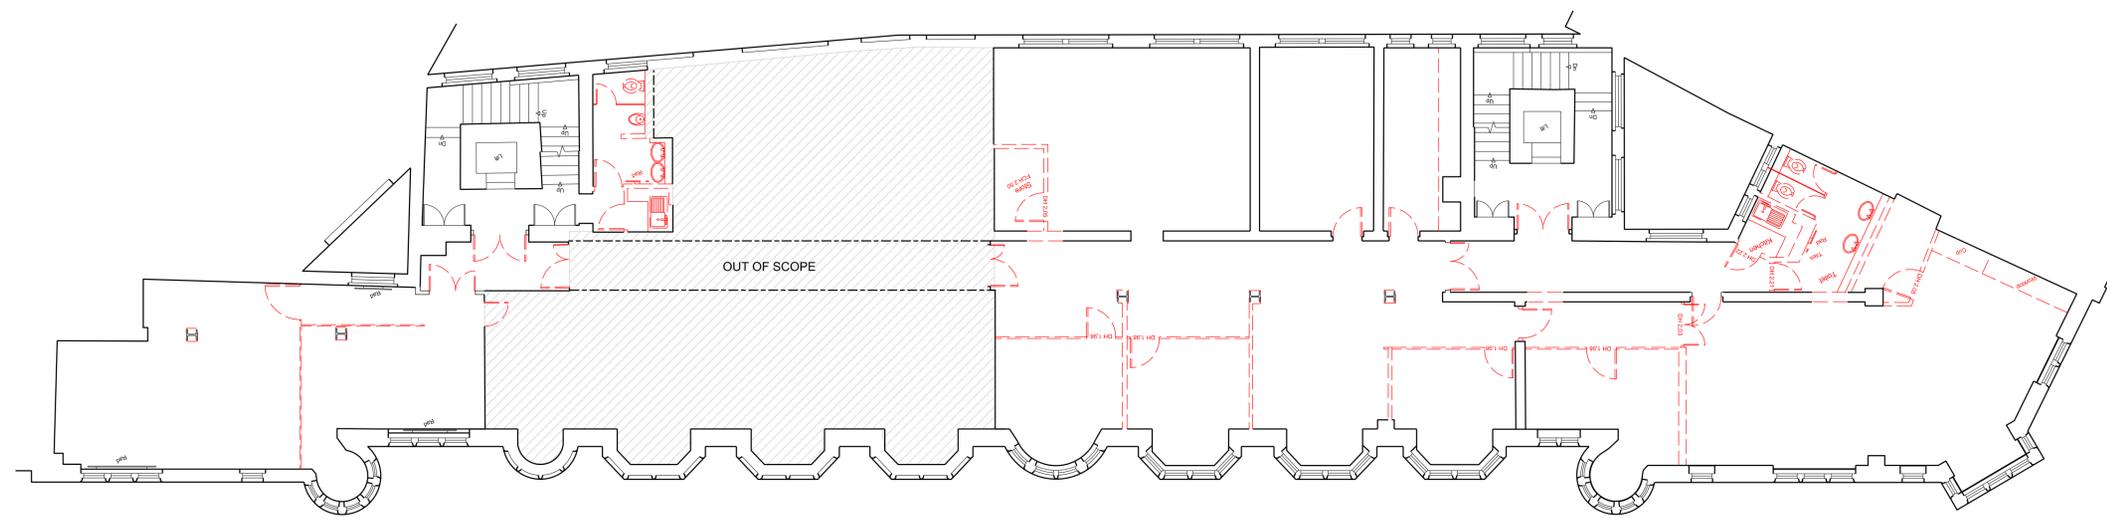

Rev	Description	Date	Drawn	Checked
01	Stage 3 Draft Issue	10-08-18	HEG	SB
00	Stage 1 Issue	27-06-18	HEG	SB

Status

**FOR INFORMATION**

Client  
**LABs Holborn**

Project  
**LABs Sicilian Avenue and Vernon House  
Holborn, London**

Drawing  
**DEMOLITION  
THIRD FLOOR PLAN**

Scale	Drawn	Date	Checked
1:100@A1	HEG	11-06-18	SB

Project no.	Dwg	Revision
15166	DEM(03)013	01

**tatehindle**

**TateHindle Limited**  
1 Lindsey Street  
Smithfield  
London EC1A 9HP  
T 020 7332 4850  
mail@tatehindle.co.uk  
www.tatehindle.co.uk

