


DO NOT SCALE THIS DRAWING

Contractors are to check all dimensions prior to commencement on site and notify the architect of any errors, omissions, or discrepancies.

TateHindle Limited retain copyright of this drawing. It may not be copied, altered or reproduced in any way without their written authority.

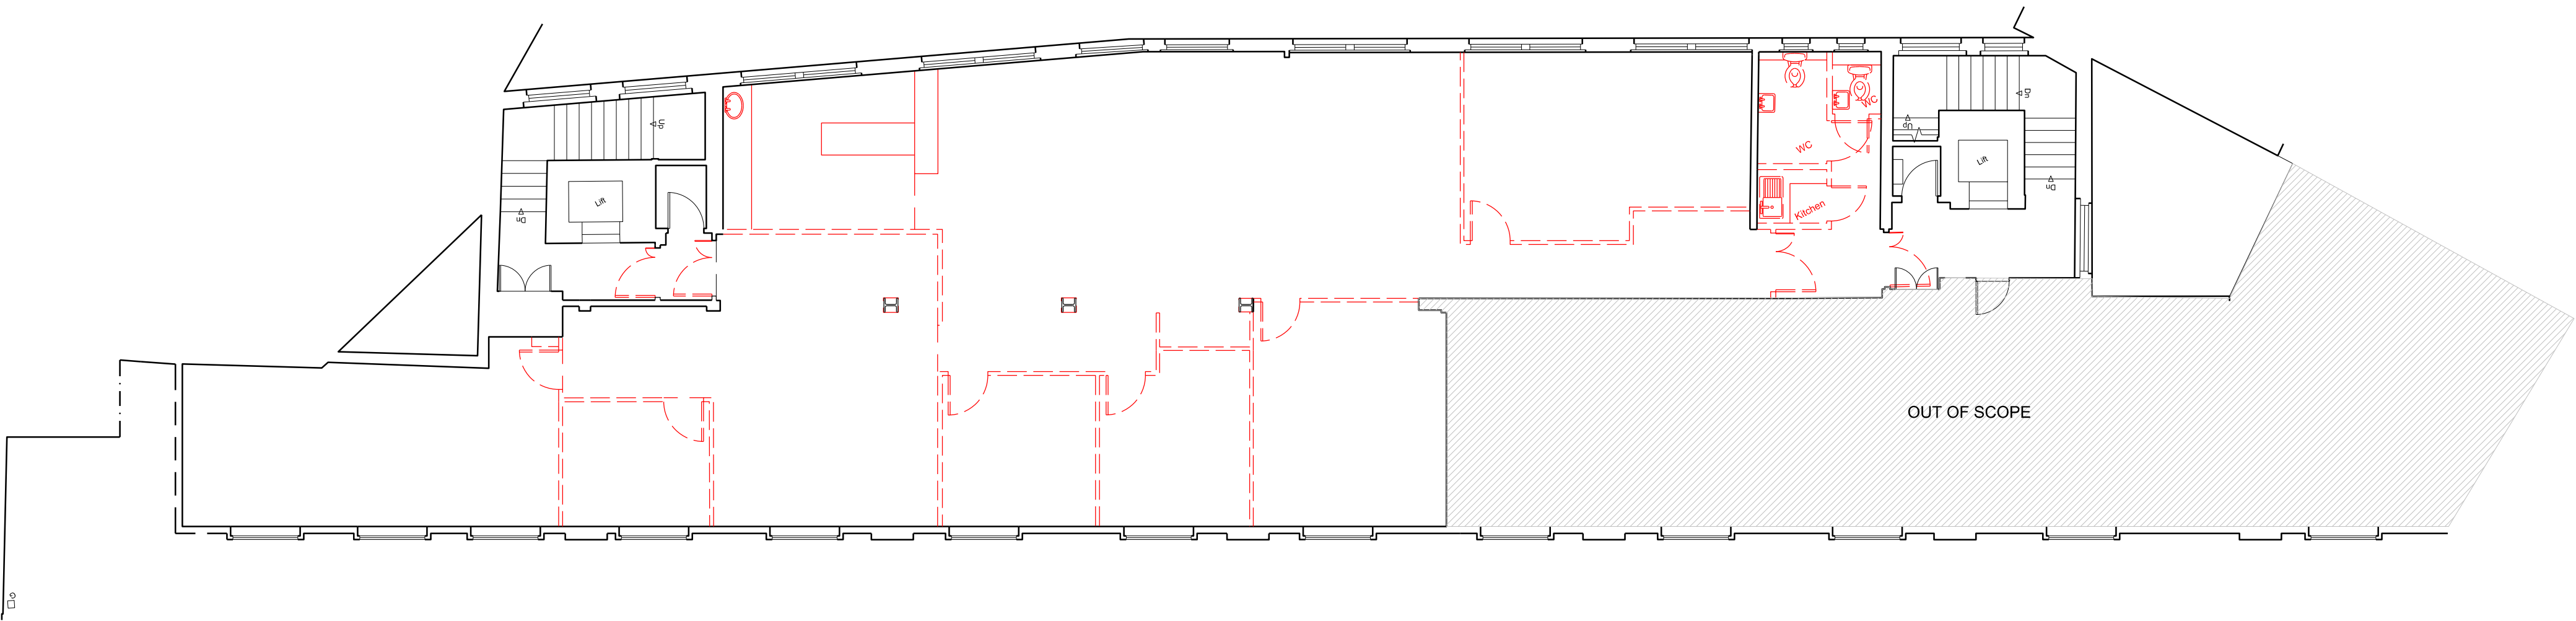

01	Stage 3 Draft Issue	10-08-18	HEG	SB
00	Stage 1 Issue	27-06-18	HEG	SB
Rev	Description	Date	Drawn	Checked

Status
FOR INFORMATION

Client
LABs Holborn

Project
LABs Sicilian Avenue and Vernon House
Holborn, London

Drawing
DEMOLITION
FIFTH FLOOR PLAN

Scale	Drawn	Date	Checked
1:100@A1	HEG	11-06-18	SB
Project no.	Drg	Revision	
15166	DEM(03)015	01	

tatehindle

TateHindle Limited
1 Lindsey Street
Smithfield
London EC1A 9HP
T 020 7332 4850
mail@tatehindle.co.uk
www.tatehindle.co.uk

