


**DO NOT SCALE THIS DRAWING**

Contractors are to check all dimensions prior to commencement on site and notify the architect of any errors, omissions, or discrepancies.

TateHindle Limited retain copyright of this drawing. It may not be copied, altered or reproduced in any way without their written authority.

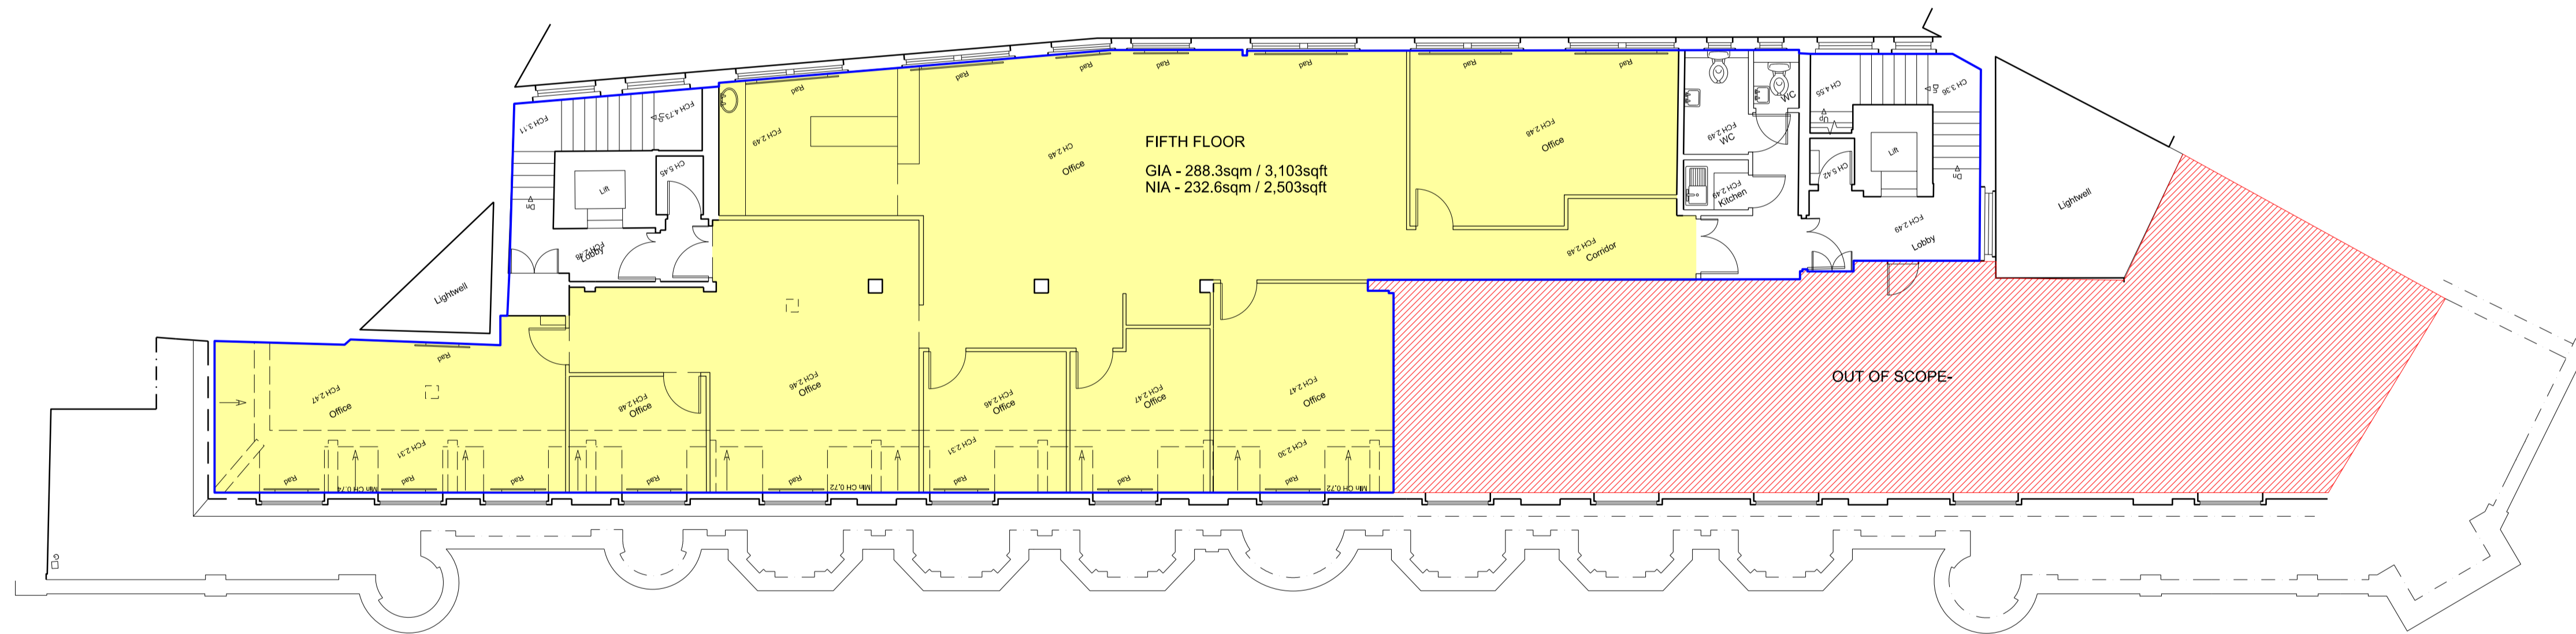

- GIA OUTLINE
- NET AREA
- OUT OF SCOPE

Rev	Description	Date	Drawn	Checked
01	Issued to BC	25-06-18	HEG	SB
00	Survey drawing received, NIA & GIA added	15-06-18	JK	SB

Status  
**FOR INFORMATION**

Client  
**LABs Holborn**

Project  
**LABs Sicilian Avenue and Vernon House  
Holborn, London**

Drawing  
**EXISTING  
FIFTH FLOOR PLAN**

Scale	Drawn	Date	Checked
1:100@A1	JK	11-06-18	HEG

Project no.	Dwg	Revision
15166	EX(03)015	01

**tatehindle**

**TateHindle Limited**  
1 Lindsey Street  
Smithfield  
London EC1A 9HP

T 020 7332 4850  
mail@tatehindle.co.uk  
www.tatehindle.co.uk

