



 

Proposed condenser unit enclosure

**Note**


Use figured dimensions only. All dimensions are to be checked on site and any discrepancies, errors or omissions are to be reported to the architect prior to commencement of works.

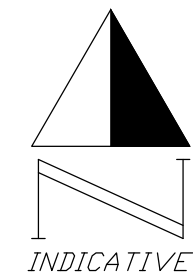

ALL DIMENSIONS APPROXIMATE

READ IN CONJUNCTION WITH DRAWINGS AND SPECIFICATIONS PRODUCED BY STRUCTURAL ENGINEER, M&E CONSULTANT AND VARIOUS SPECIALIST SUB CONTRACTORS & SUPPLIERS

**FOR PLANNING**

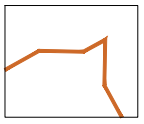

Outline of the Root Protection Area as identified in the accompanying Tree Survey

**BB PARTNERSHIP LTD**  
 CHARTERED ARCHITECTS  
 Studios 33-34, 10 Hornsey St, London. N7 8EL  
 Tel 020 7336 8555 - e-mail - architect@bbpartnership.co.uk


project  
 55 Lancaster Grove  
 London NW3  
 drawing  
 EXTERNAL CONDENSER UNITS  
 Proposed Site Plan

date	scale	drawn
Aug '18	1:200	JM
drwg. no		rev.
FIS_41-2		

© 2015 BB PARTNERSHIP LIMITED


ALL RIGHTS RESERVED

CHECK ALL DIMENSIONS ON SITE

 

**Note**

Use figured dimensions only. All dimensions are to be checked on site and any discrepancies, errors or omissions are to be reported to the architect prior to commencement of works.


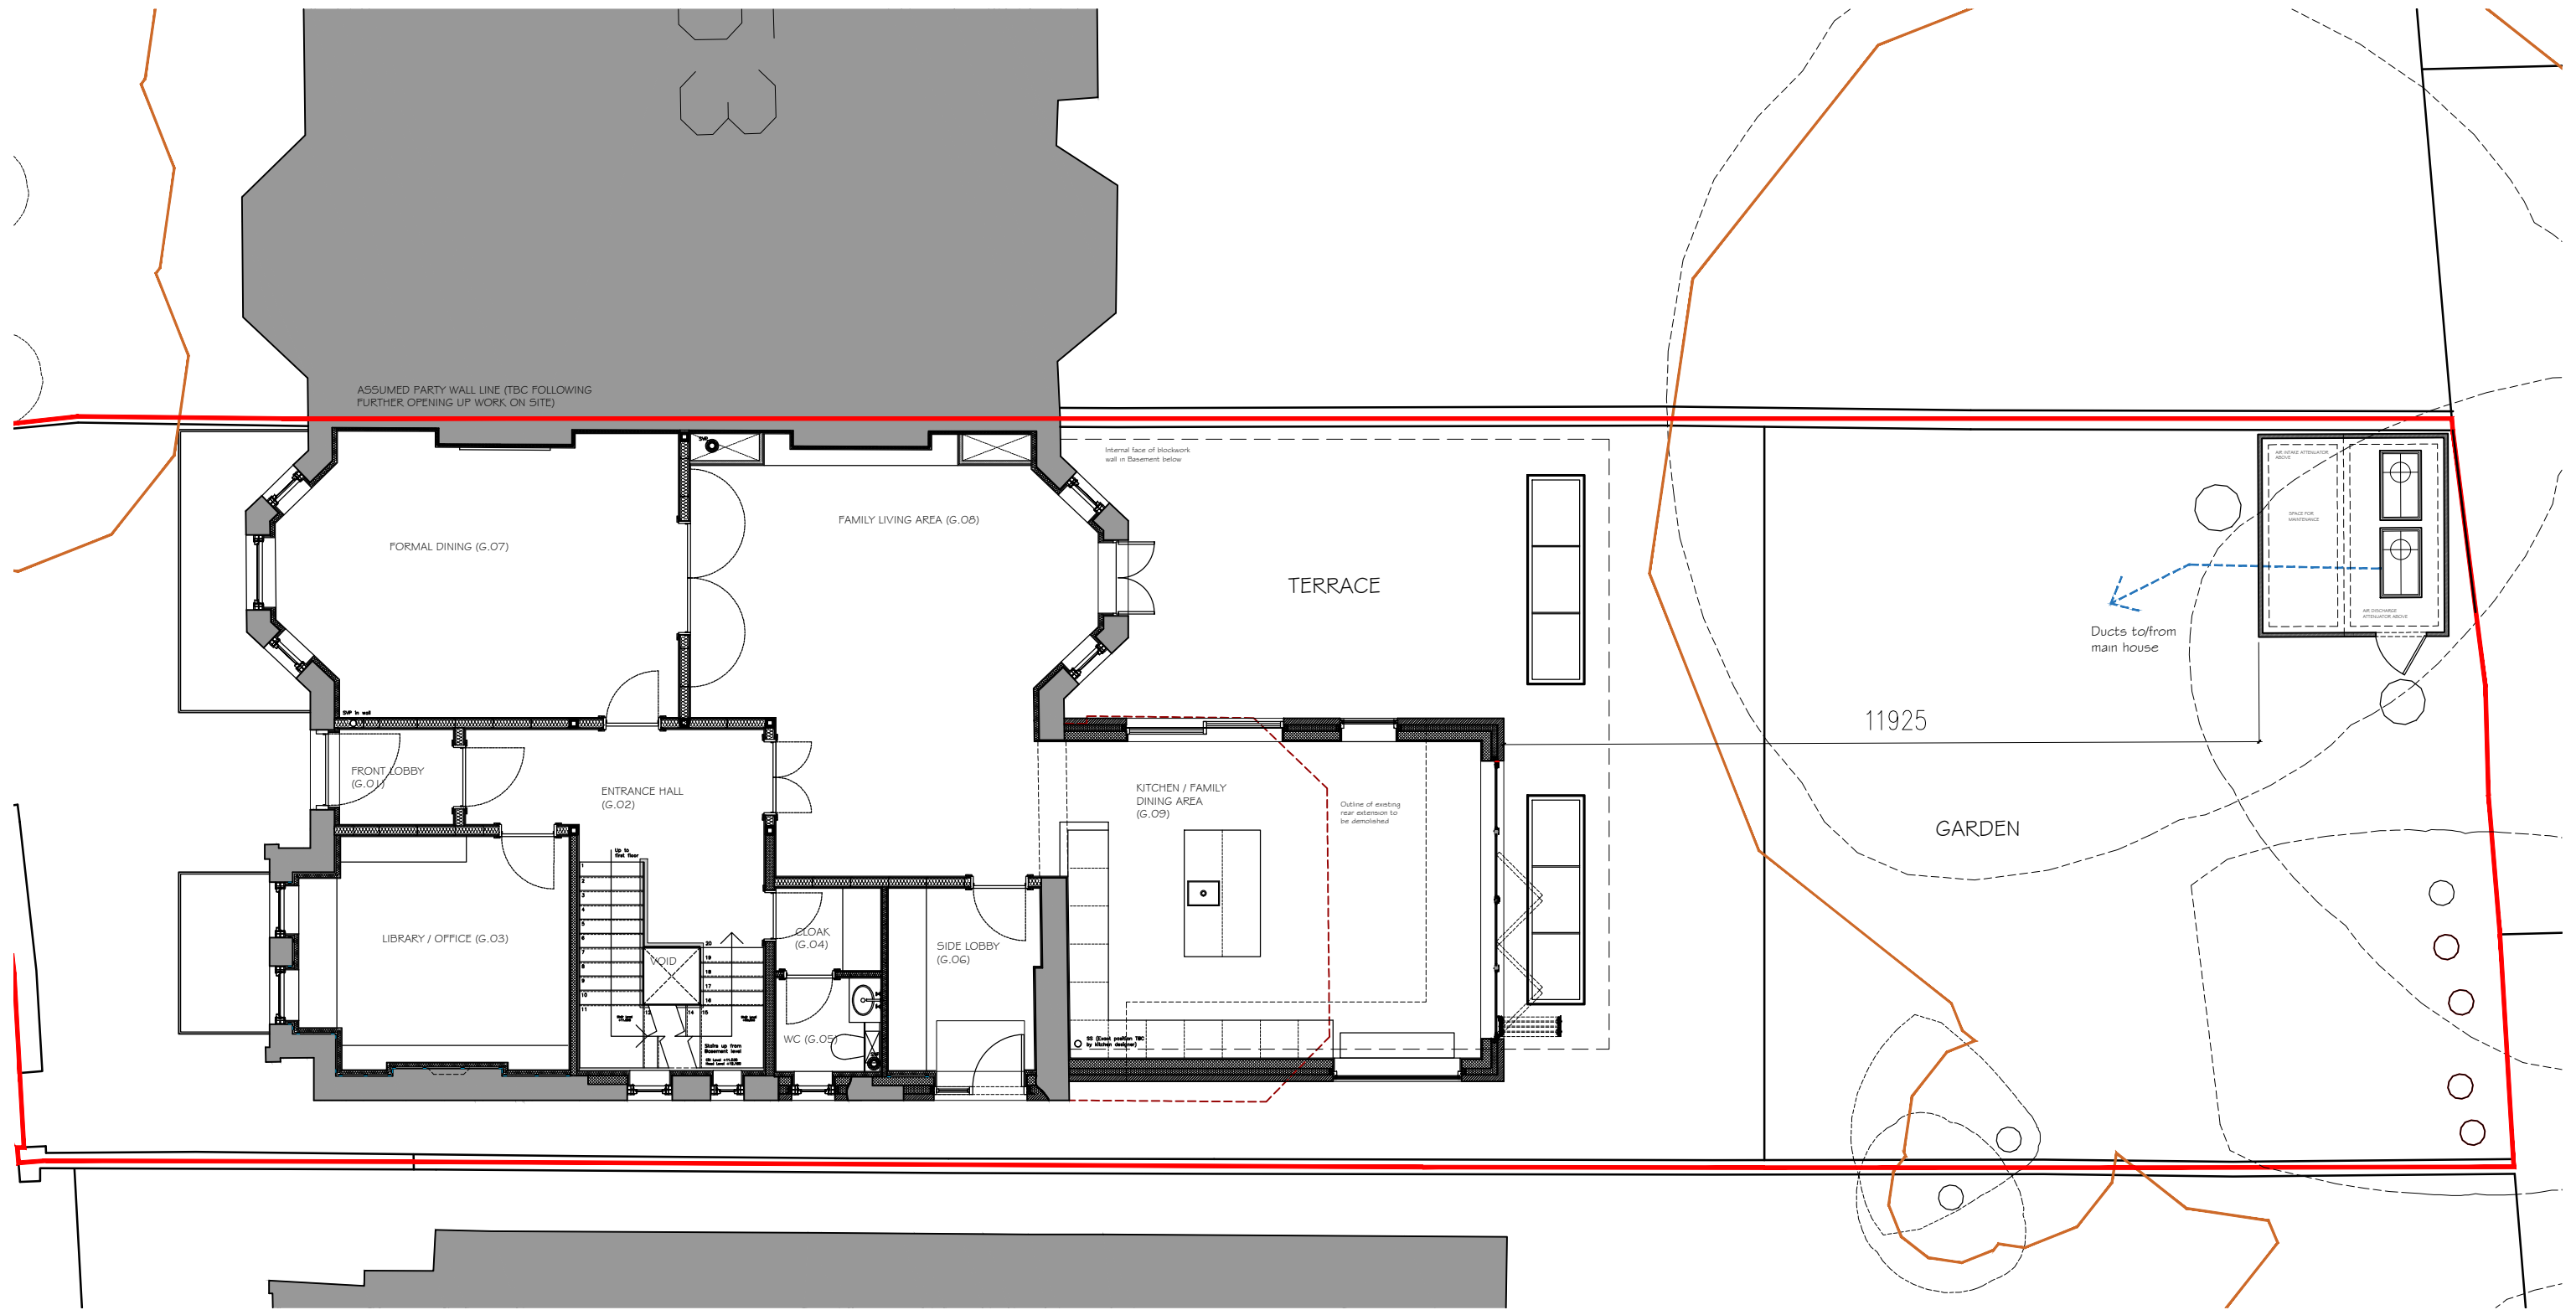


The ground floor plan shown is that of the approved scheme from August 2015 (reference 2015/1037/P), under construction.

**FOR PLANNING**

ALL DIMENSIONS APPROXIMATE

READ IN CONJUNCTION WITH DRAWINGS AND SPECIFICATIONS PRODUCED BY STRUCTURAL ENGINEER, M&E CONSULTANT AND VARIOUS SPECIALIST SUB CONTRACTORS & SUPPLIERS

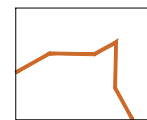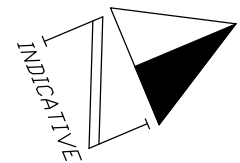

Outline of the Root Protection Area as identified in the accompanying Tree Survey


**BB PARTNERSHIP LTD**  
 CHARTERED ARCHITECTS  
 Studios 33-34, 10 Hornsey St, London. N7 8EL  
 Tel 020 7336 8555 - e-mail - architect@bbpartnership.co.uk

project 55 Lancaster Grove London NW3	date Aug '18	scale 1:100	drawn JM
drawing EXTERNAL CONDENSER UNITS Proposed Ground Floor Plan	drwg. no FIS_42-2		rev.

© 2015 BB PARTNERSHIP LIMITED

ALL RIGHTS RESERVED

CHECK ALL DIMENSIONS ON SITE

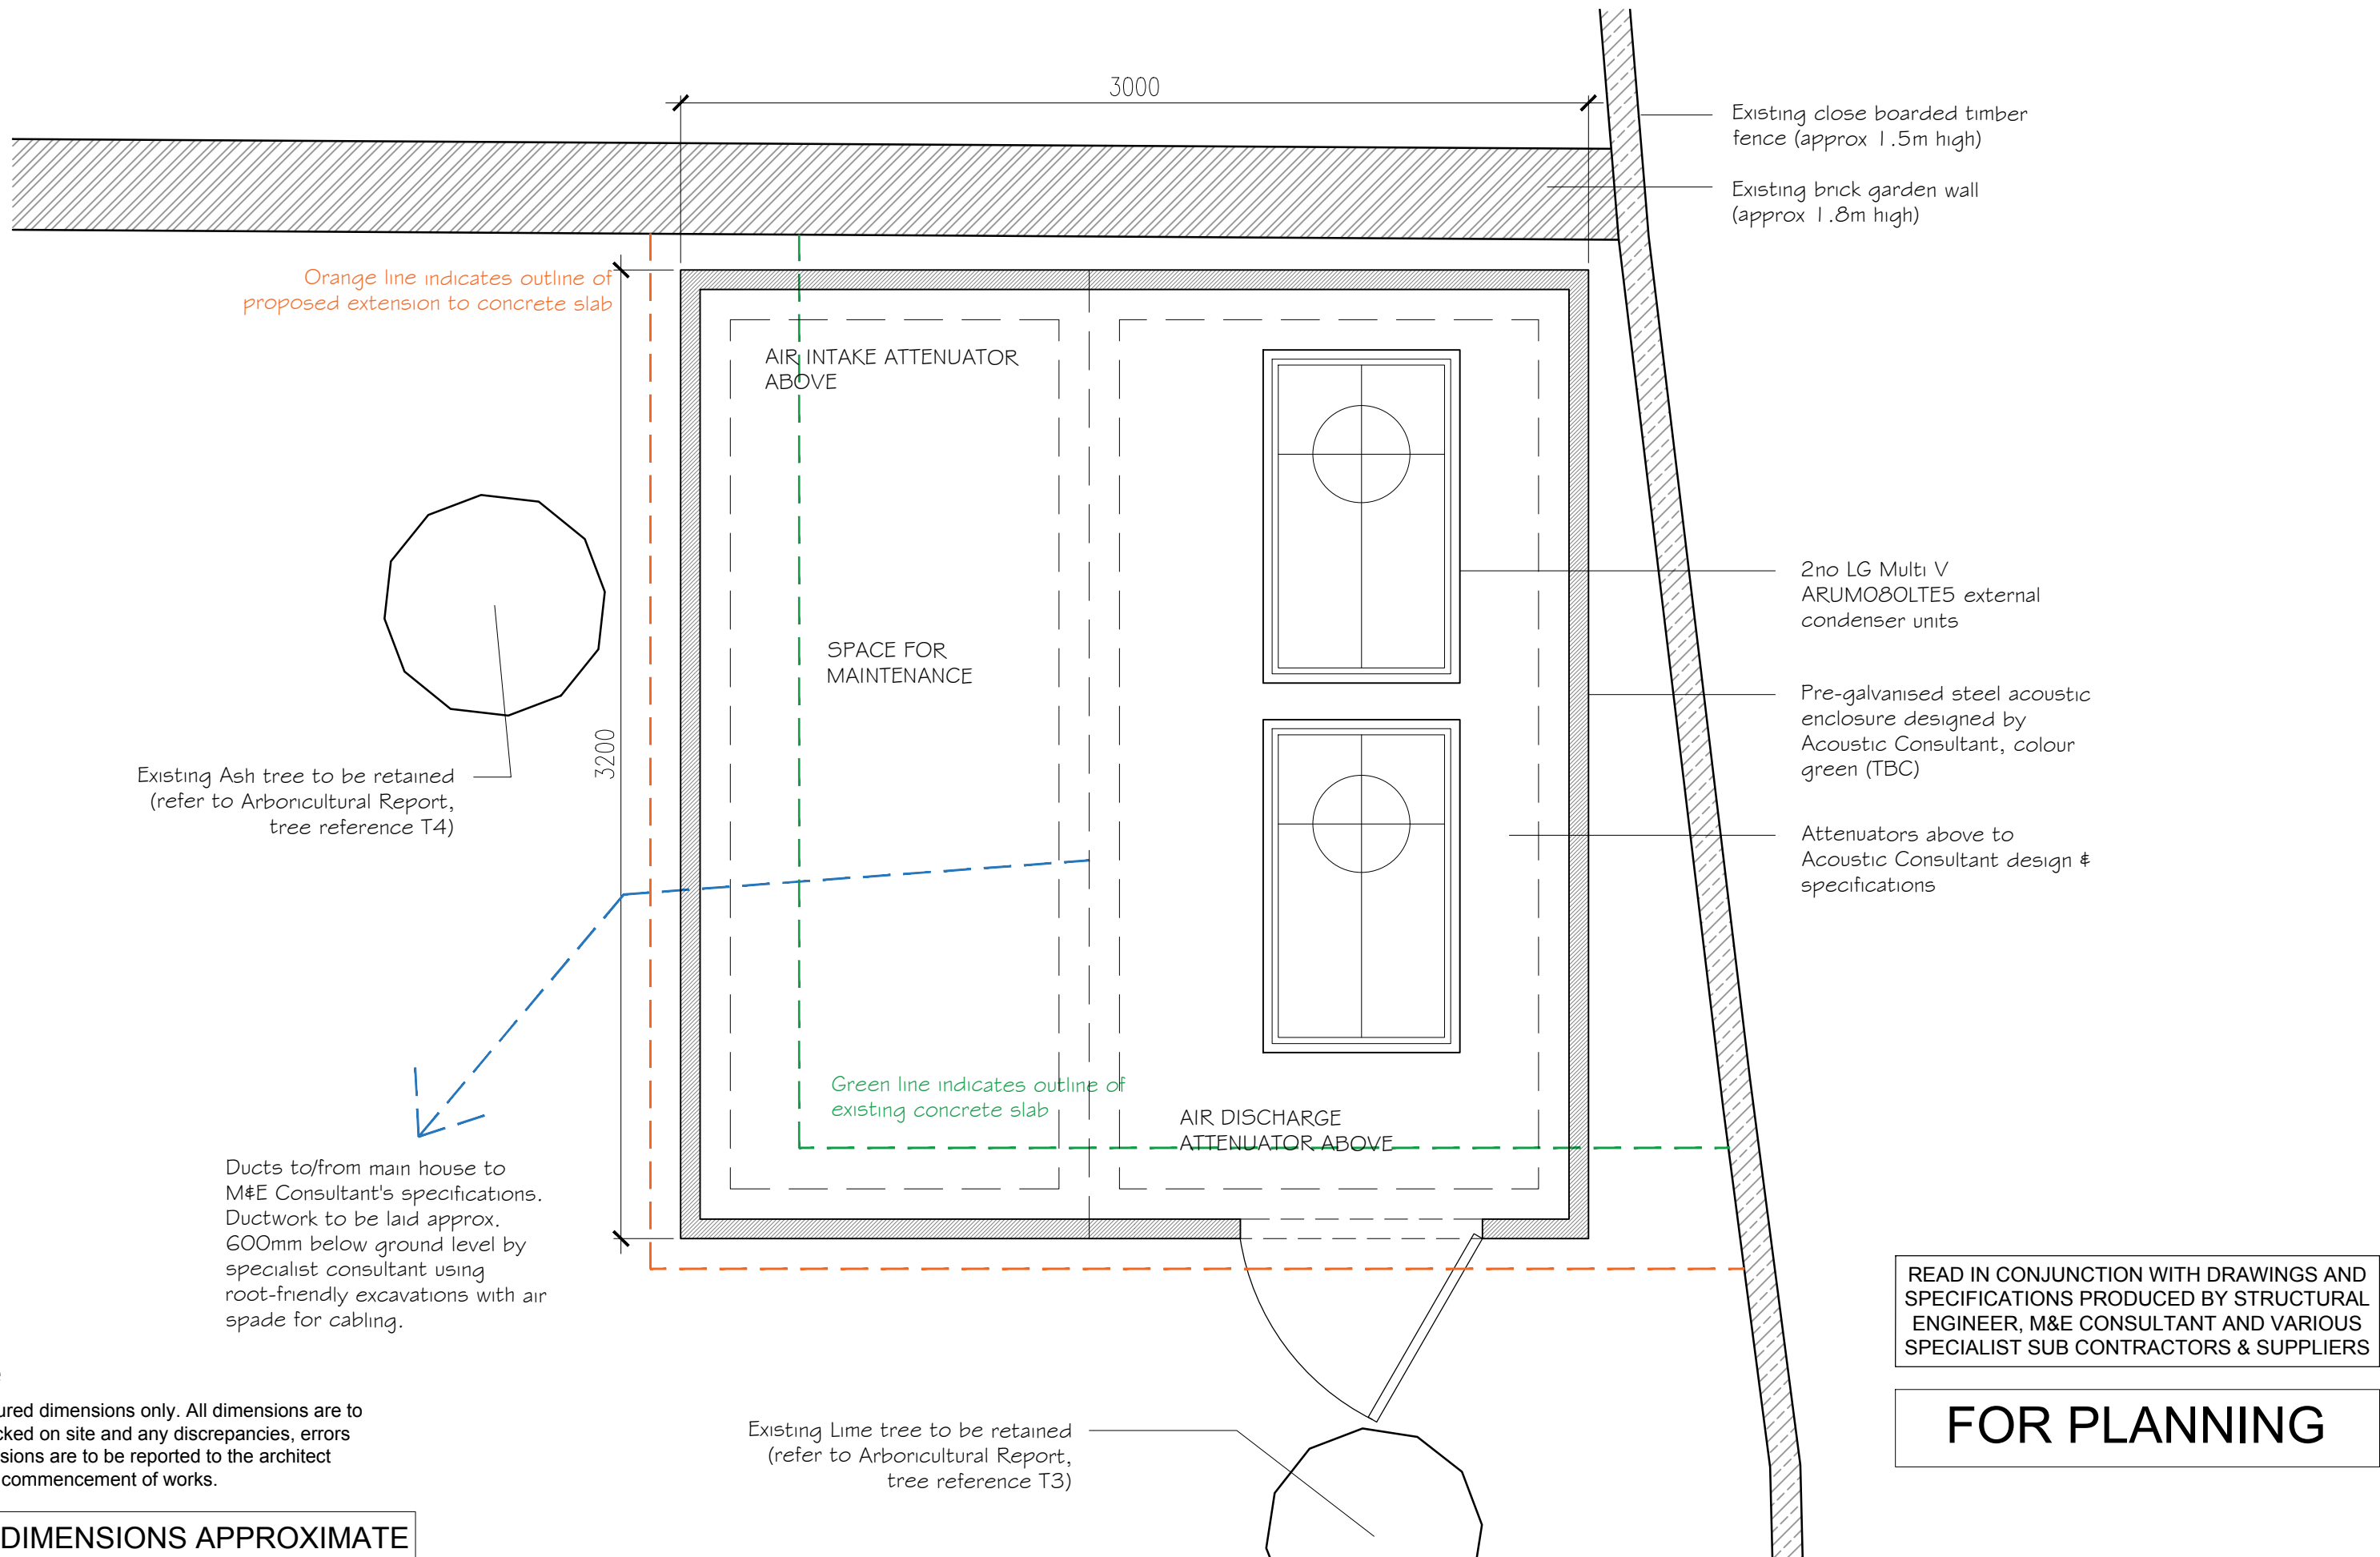

Orange line indicates outline of proposed extension to concrete slab

AIR INTAKE ATTENUATOR ABOVE

SPACE FOR MAINTENANCE

Green line indicates outline of existing concrete slab

AIR DISCHARGE ATTENUATOR ABOVE

Existing close boarded timber fence (approx 1.5m high)

Existing brick garden wall (approx 1.8m high)

2no LG Multi V ARUMOBOLTE5 external condenser units

Pre-galvanised steel acoustic enclosure designed by Acoustic Consultant, colour green (TBC)

Attenuators above to Acoustic Consultant design & specifications

Existing Ash tree to be retained (refer to Arboricultural Report, tree reference T4)

Ducts to/from main house to M&E Consultant's specifications. Ductwork to be laid approx. 600mm below ground level by specialist consultant using root-friendly excavations with air spade for cabling.


Existing Lime tree to be retained (refer to Arboricultural Report, tree reference T3)

READ IN CONJUNCTION WITH DRAWINGS AND SPECIFICATIONS PRODUCED BY STRUCTURAL ENGINEER, M&E CONSULTANT AND VARIOUS SPECIALIST SUB CONTRACTORS & SUPPLIERS

**FOR PLANNING**

**Note**  
Use figured dimensions only. All dimensions are to be checked on site and any discrepancies, errors or omissions are to be reported to the architect prior to commencement of works.

ALL DIMENSIONS APPROXIMATE

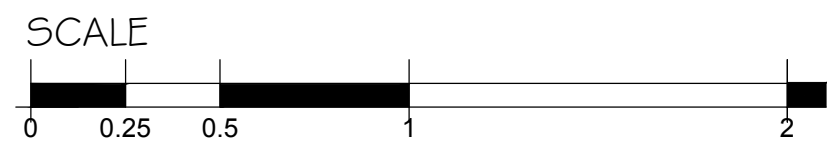

**BB PARTNERSHIP LTD**  
CHARTERED ARCHITECTS  
Studios 33-34, 10 Hornsey St, London. N7 8EL  
Tel 020 7336 8555 - e-mail - architect@bbpartnership.co.uk



project  
55 Lancaster Grove  
London NW3  
drawing  
EXTERNAL CONDENSER UNITS  
Condenser Units Enclosure Plan

date	scale	drawn
Aug '18	1:20 @ A3	JM
drwg. no	rev.	
FIS_45-2		



**Note**

Use figured dimensions only. All dimensions are to be checked on site and any discrepancies, errors or omissions are to be reported to the architect prior to commencement of works.

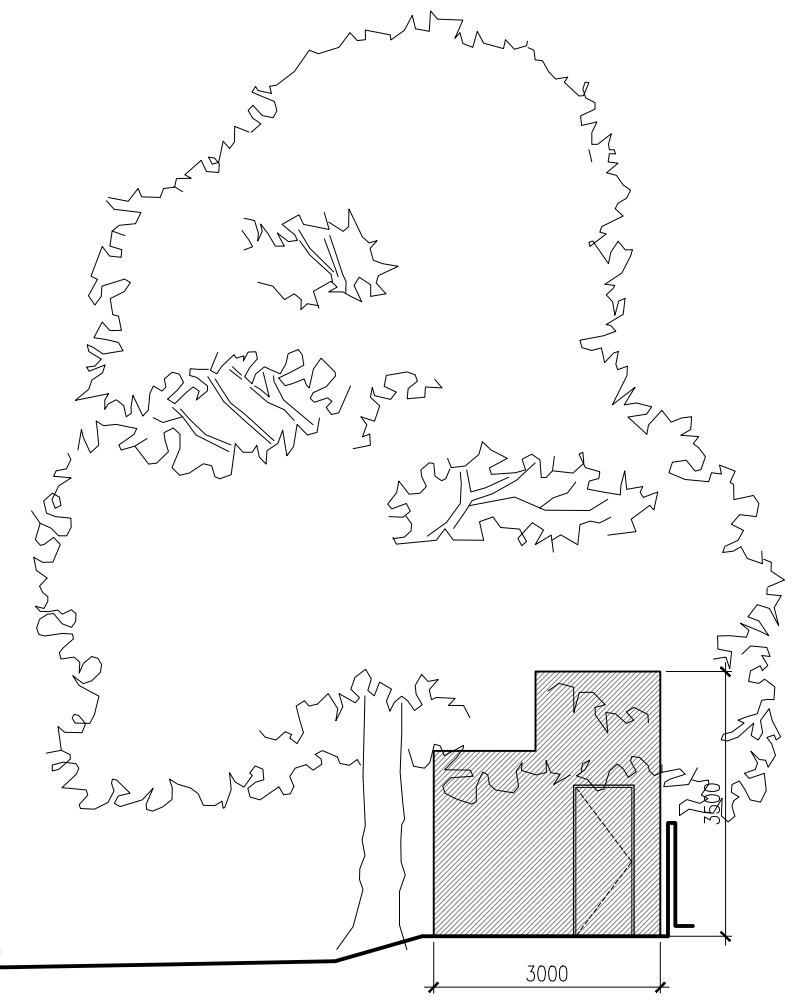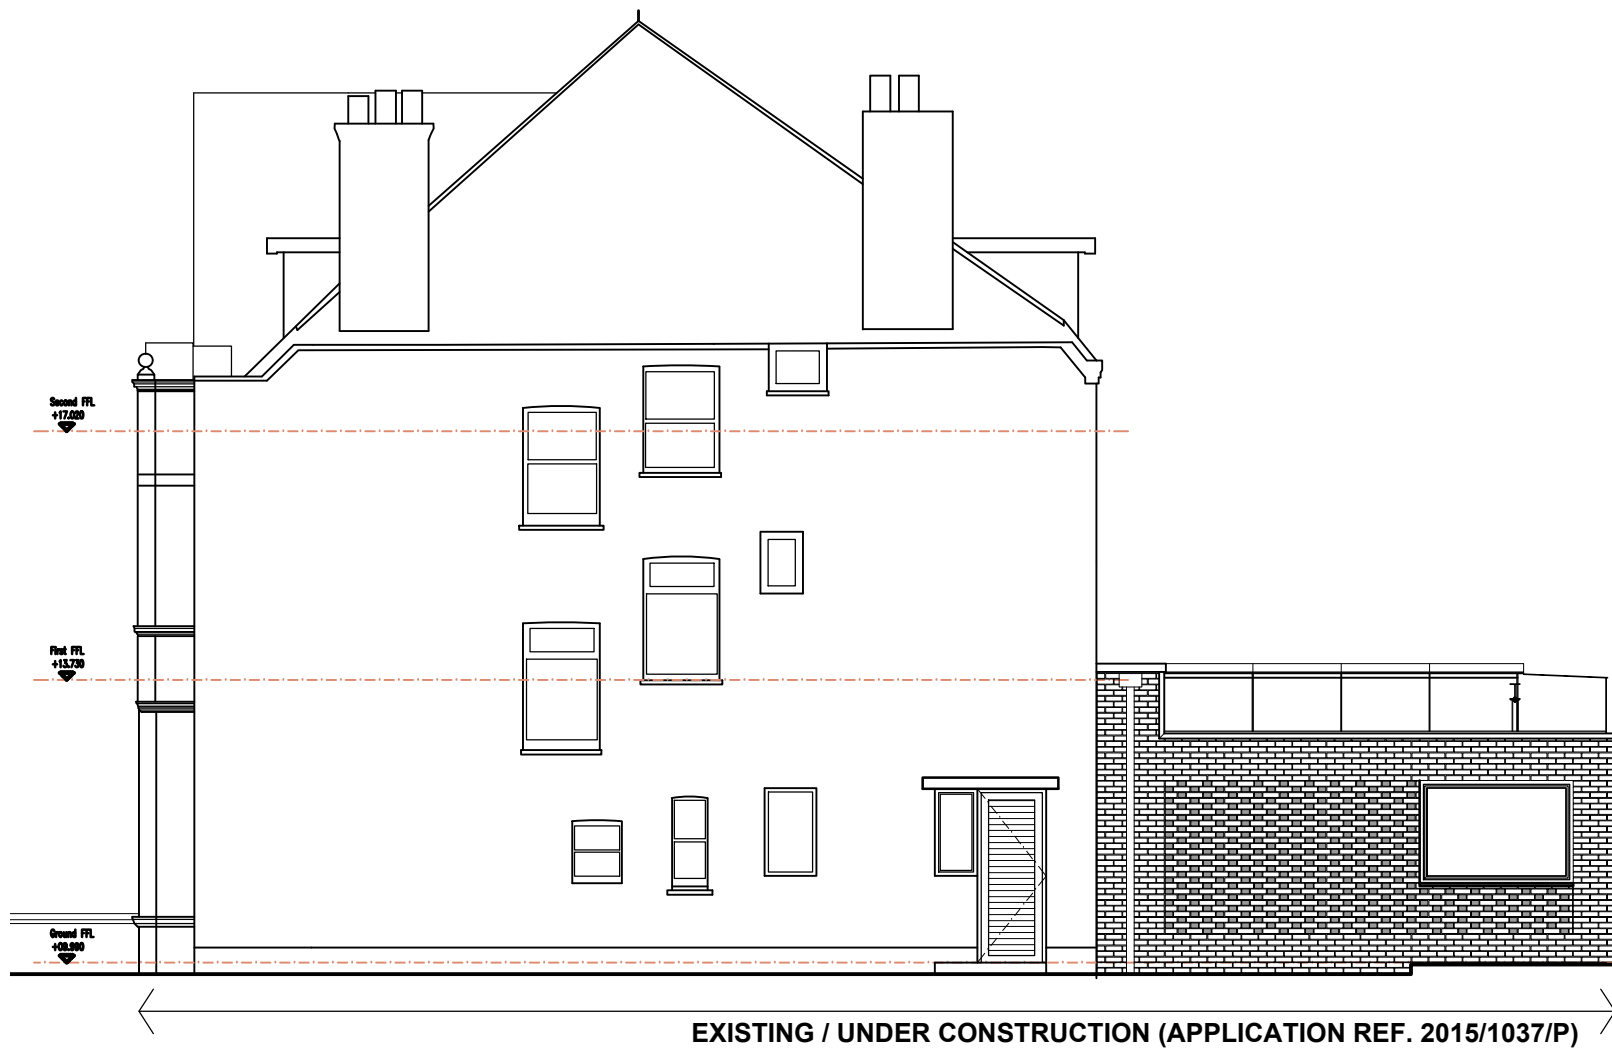


**PROPOSED SITE SECTION 1:100 @ A3**


ALL DIMENSIONS APPROXIMATE

READ IN CONJUNCTION WITH DRAWINGS AND SPECIFICATIONS PRODUCED BY STRUCTURAL ENGINEER, M&E CONSULTANT AND VARIOUS SPECIALIST SUB CONTRACTORS & SUPPLIERS

**FOR PLANNING**

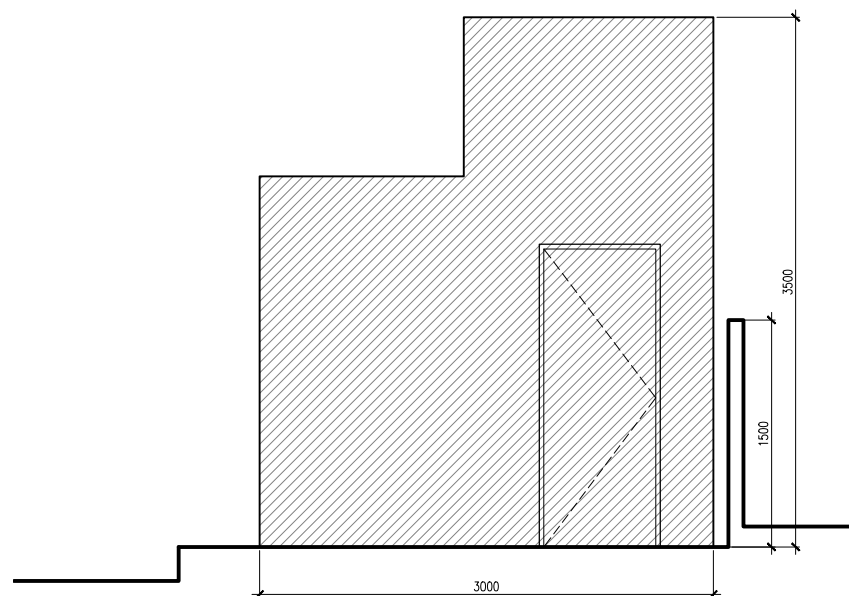

ACOUSTIC ENCLOSURE  
PROPOSED SIDE ELEVATION (1:50)

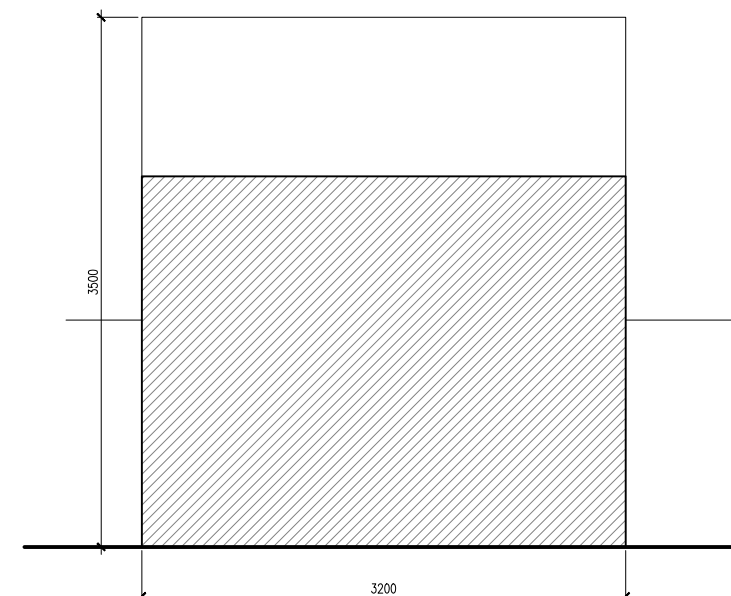

ACOUSTIC ENCLOSURE  
PROPOSED FRONT ELEVATION (VIEW FROM GARDEN) 1:50

**BB PARTNERSHIP LTD**  
CHARTERED ARCHITECTS  
Studios 33-34, 10 Hornsey St, London. N7 8EL  
Tel 020 7336 8555 - e-mail - architect@bbpartnership.co.uk

project 55 Lancaster Grove London NW3	date Aug '18	scale As Noted	drawn JM
drawing EXTERNAL CONDENSER UNITS Proposed Elevations	drwg. no FIS_46-2		rev.