



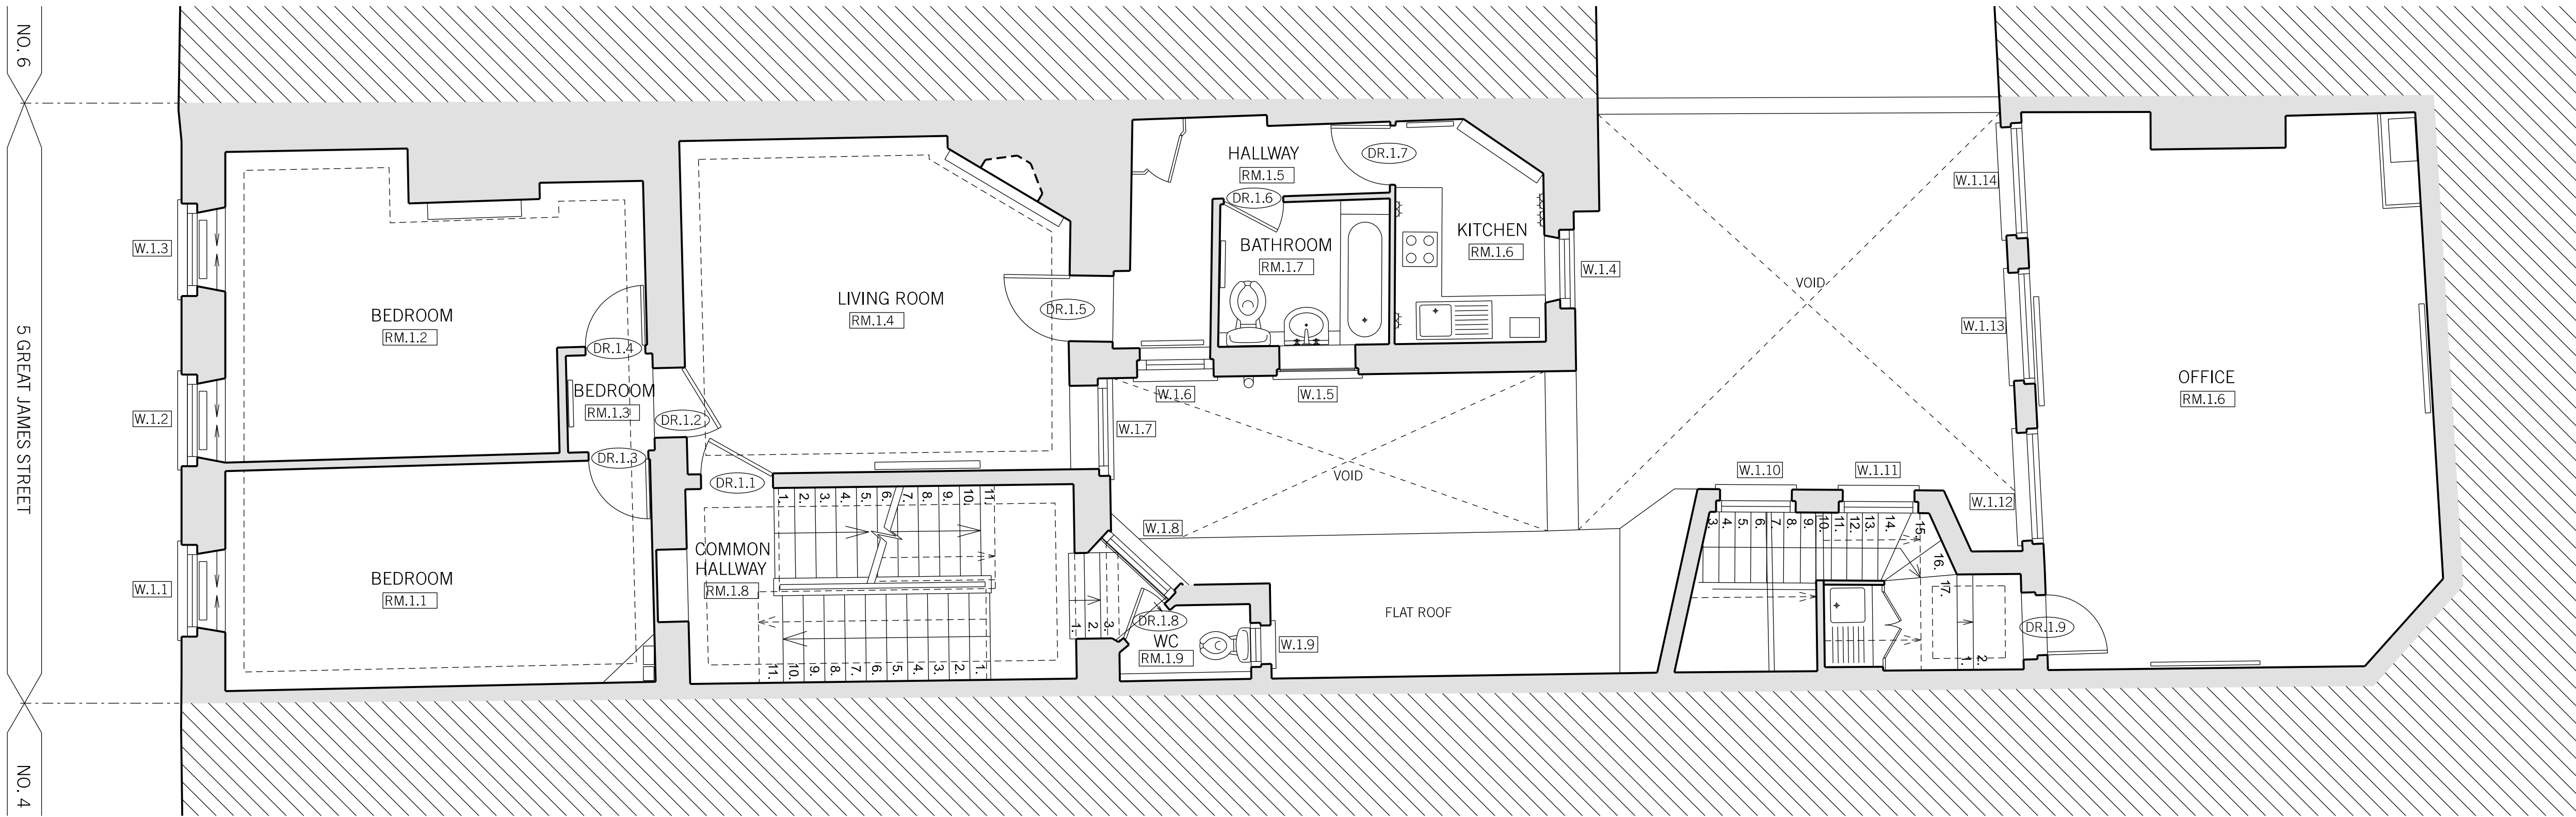

01: EXISTING FIRST FLOOR PLAN
SCALE 1:50

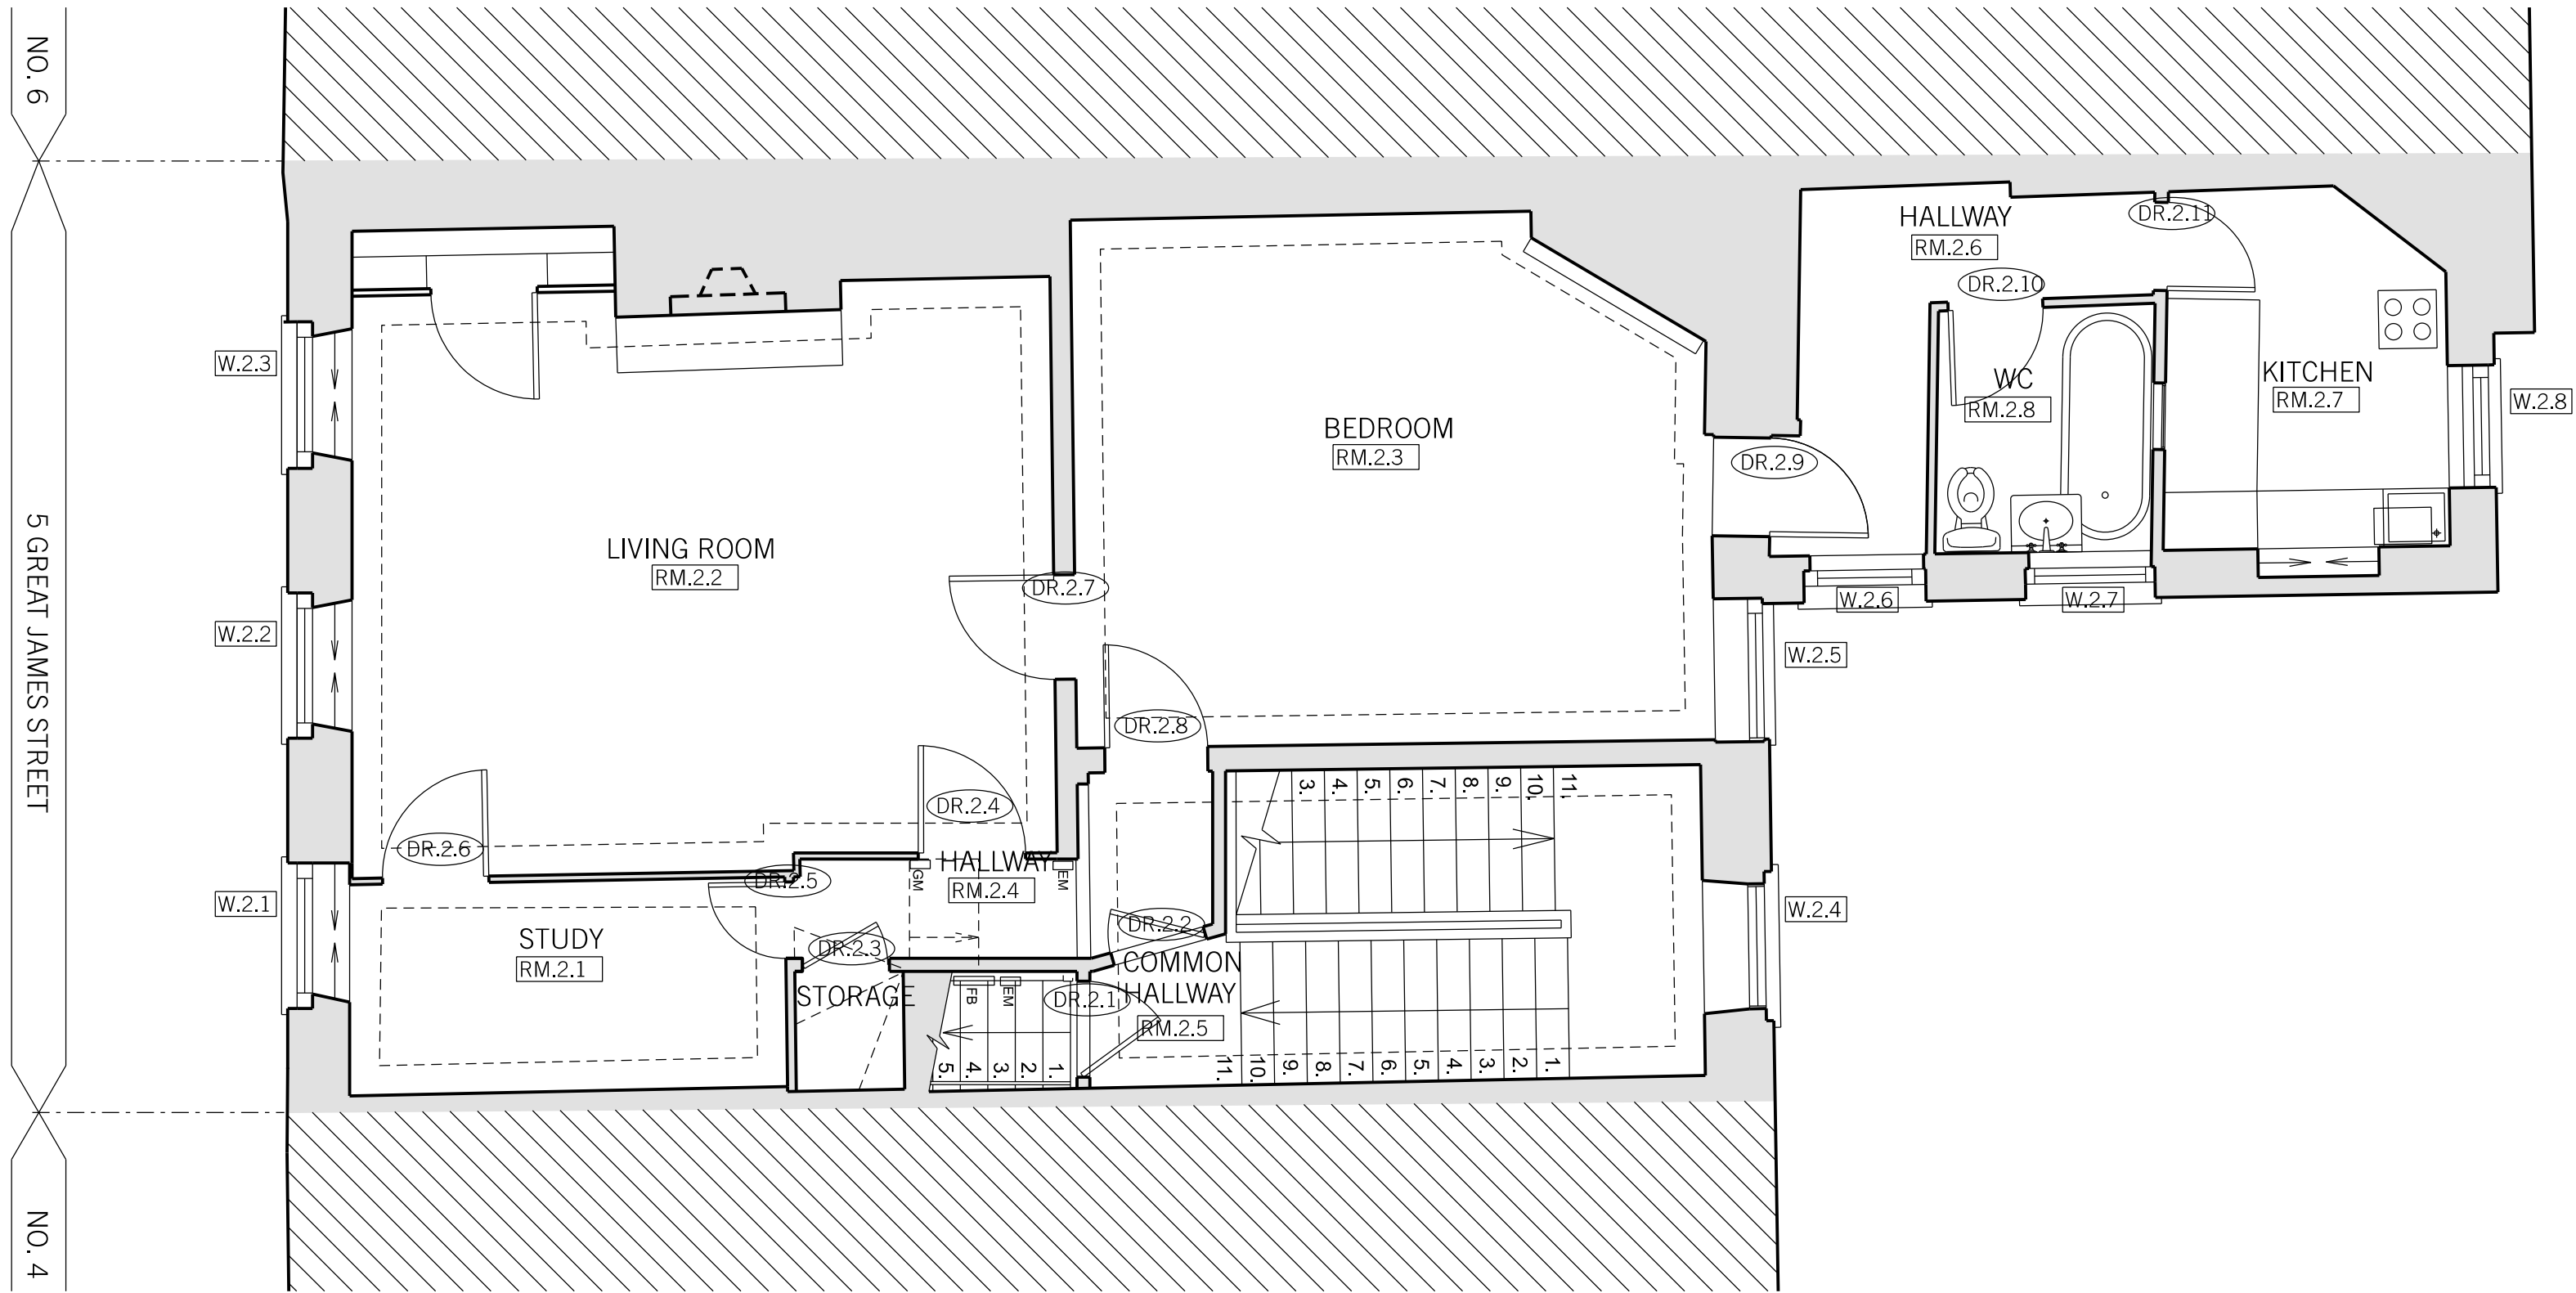

02: EXISTING SECOND FLOOR PLAN
SCALE 1:50

EXISTING ARRANGEMENTS INCLUDE
ALTERATIONS APPROVED THROUGH
APPLICATION 2018/2093/L

REV.	DATE	REASON FOR ISSUE	CHK. BY
------	------	------------------	------------

NOTE:
- USE FIGURED DIMENSIONS ONLY.
- ALL DIMENSIONS TO BE CHECKED
ON-SITE.
- ANY DISCREPANCIES BETWEEN
CONSULTANT DRAWINGS TO BE
REPORTED TO THE ARCHITECT
BEFORE ANY WORK COMMENCES.
- MATTHEW SPRINGETT ASSOCIATES ©

MSA

MATTHEW SPRINGETT ASSOCIATES Ltd.
70 HATTON GARDEN
LONDON EC1N 8JT
T+44 (0)20 7692 5950
F+44 (0)20 7692 5951

CLIENT
HATTON GARDEN PROPERTIES LTD.

PROJECT
5 GREAT JAMES STREET,
LONDON WC1N 3DB

TITLE
GENERAL ARRANGEMENT:
EXISTING FIRST AND SECOND
FLOOR PLANS

DATE	JOB NO.	DRAWN BY	PURPOSE
13.08.18	177	AT	PL.

SCALE @ A1	NUMBER	REV.
1:50	177B-201	-

