


N O T E S :


THIS DRAWING IS NOT TO BE SCALED FROM,
SPECIFIC DIMENSIONS SHOULD BE CHECKED ON SITE

htr = RADIATOR/ TOWEL RAIL POSITION
NEW RADIATORS, TOWEL RAIL TO BE
FITTED WITH TRV's

= BEAM/ DOWN STAND/ CHANGE IN
CEILING LEVEL OVER

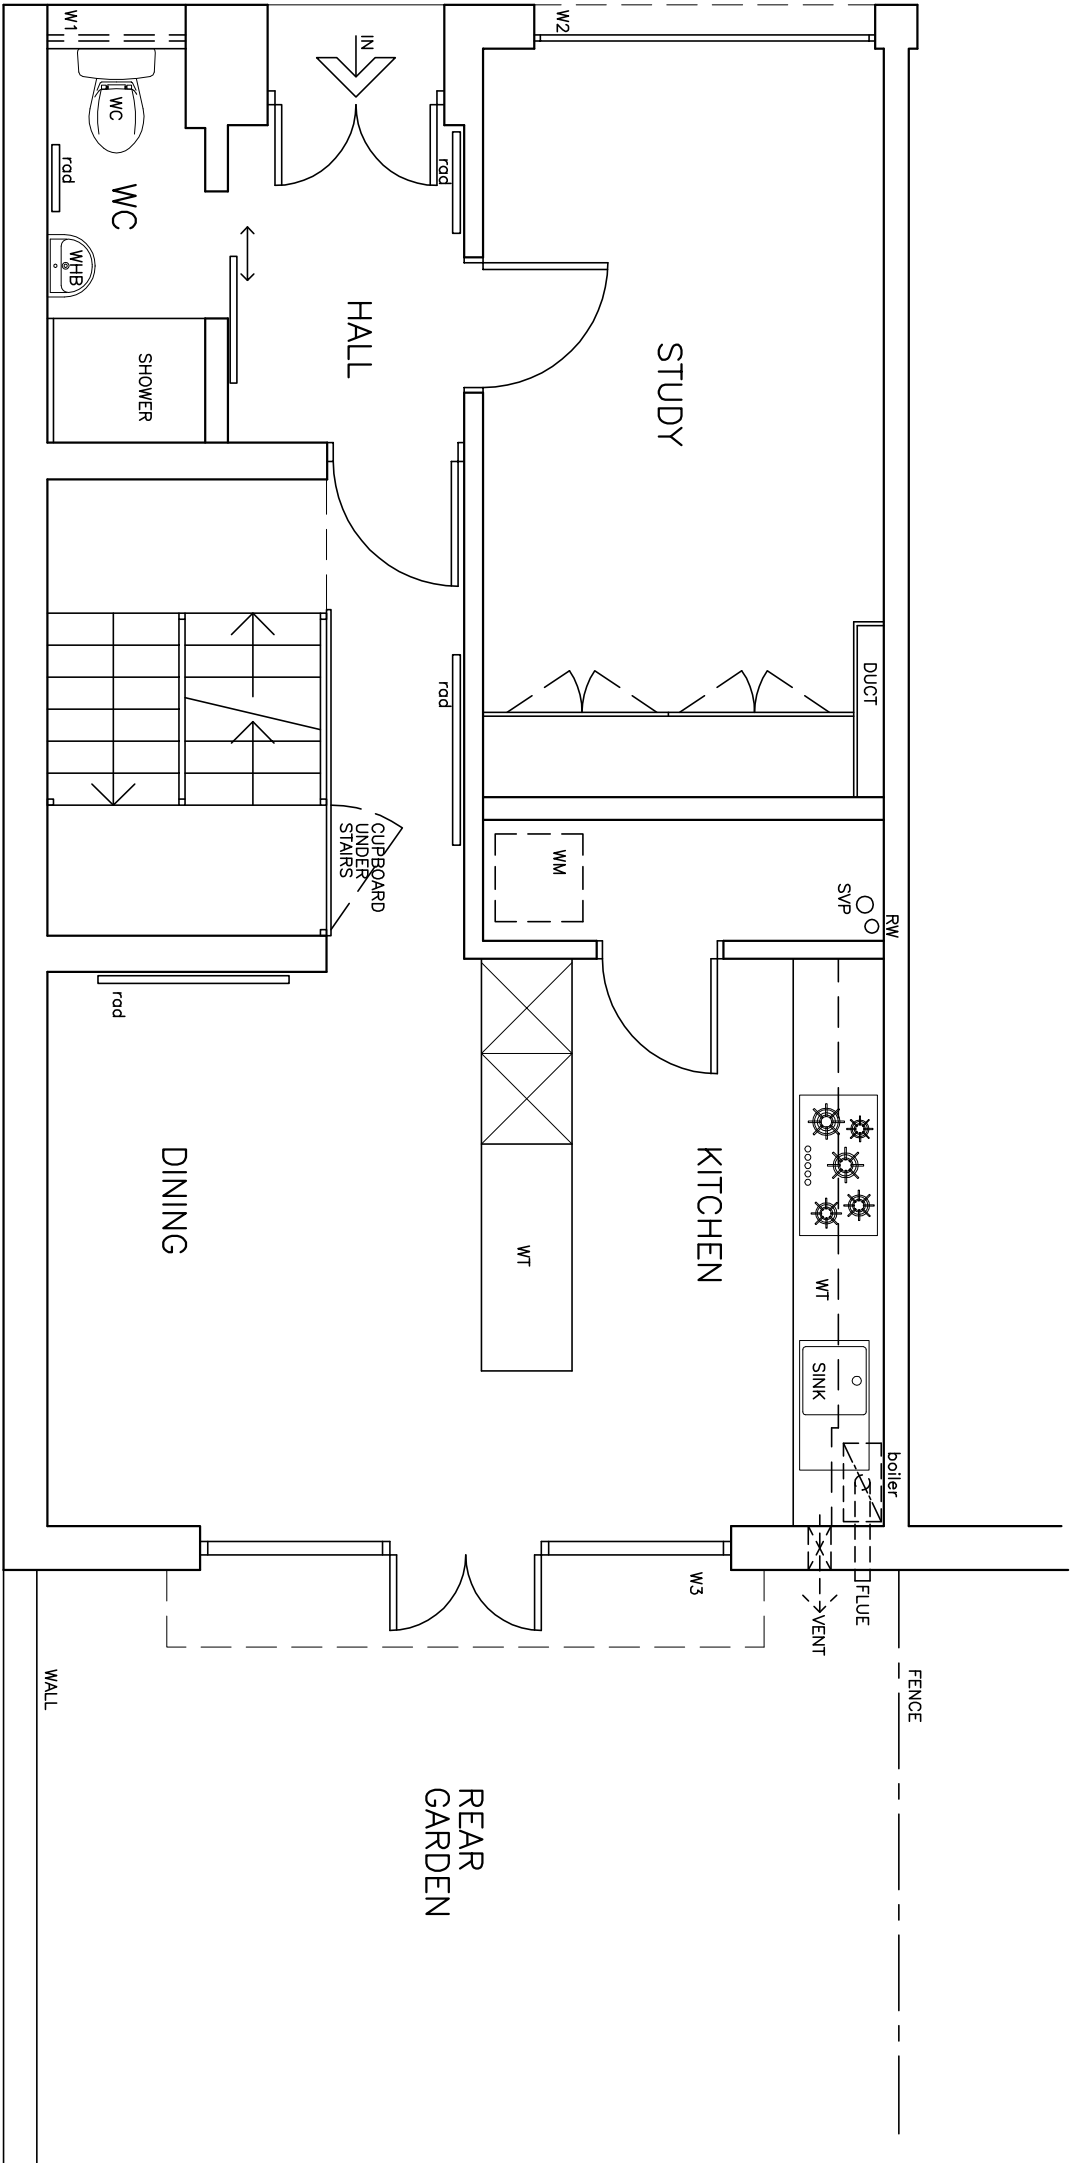

G R O U N D F L O O R P L A N
[E X I S T I N G]

 

Project 20 BROCAS CLOSE LONDON NW3 3LD PROPOSED ALTERATIONS			
Title GROUND FLOOR PLAN AS EXISTING			
CAD ref 0789-01	Scale	1:50 @ A3	
Drawn by SPB	Date	06/08/2018	
Job number 0799	Drawing No	20	