



N O T E S :

THIS DRAWING IS NOT TO BE SCALED FROM,
SPECIFIC DIMENSIONS SHOULD BE CHECKED ON SITE

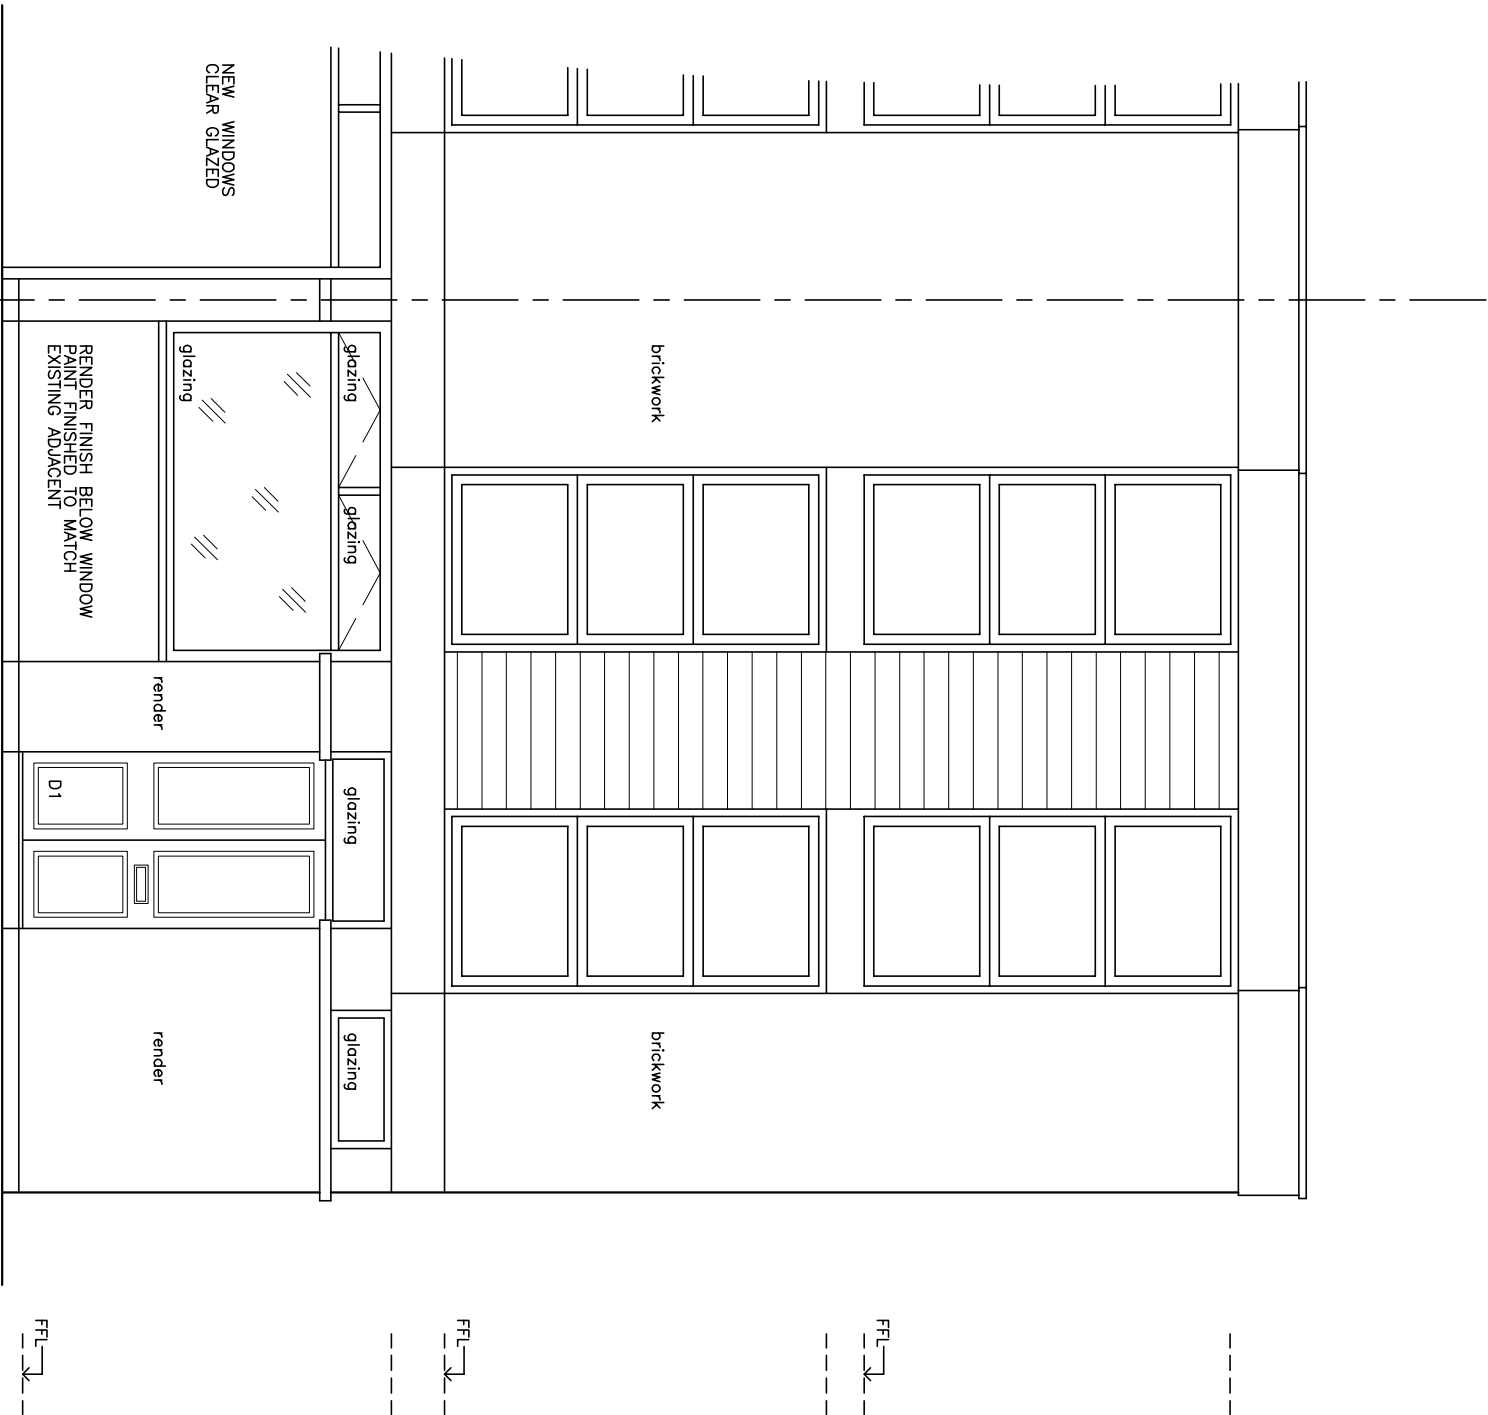

FRONT ELEVATION
[P R O P O S E D]

 

Project 20 BROCCAS CLOSE			
LONDON NW3 3LD			
PROPOSED ALTERATIONS			
Title FRONT ELEVATION			
PROPOSED			
CAD ref 0789-01	Scale	1:50 @ A3	
Drawn by SPB	Date	06/06/2018	
Job number	Drawing No		
0799	23		