


Notes
This drawing is copyright Piercy&Company.

DISCLAIMER
This document may be issued in an editable digital CAD format to enable others to use it as background information to make alterations and/or additions. In that instance the file will be accompanied by a PDF version as a record of the original file. It is for those parties making such alterations and/or additions to ensure that they make use of current background information.

Piercy&Company accepts no liability for either: any such alterations and/or additions to the background information by others; or any other changes made by others to the architectural content of the background information itself.

- Key
- 01 BITOCK WHITE ENGOBE BRICK (OR OTHERWISE APPROVED), LIGHT GREY MORTAR
 - 02 METAL FRAMED BRONZE COLOURED WINDOW WITH THIN TRANSOMS & MULLIONS
 - 03 DEEP BRICKWORK REVEALS (327.5 MM MINIMUM)
 - 04 BRONZE COLOUR METAL BALUSTRADE
NOTE: Balustrade position to be confirmed depending on whether inward or outward opening window preferred
 - 05 BRICK FACED PRECAST LINTEL (TO DEPTH OF REVEALS)
 - 06 BRICK SPECIAL TYPE (CILL)
 - 07 HIGH QUALITY CERAMIC TILES HUNG AS RAINSCREEN CLADDING

NOTE: Colour and pattern of ceramic tiling to be confirmed

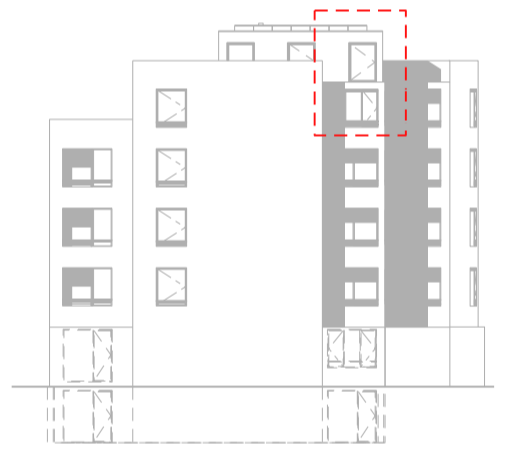

Rev	Date	Description



Project
18-22 Haverstock Hill

Client
PPR Estates

Date
14.08.18

Scale
1:20 @ A1
1:40 @ A3

Drawing Title
Haverstock Hill_North East Elevation
Pavilion Detail

Drawn
VP

Checked
DC

Approved
SNP


Drawing Status
PLANNING

Project	Disc	Level	Series	Dwg No.	Rev
13528	A	LXX	21	302	/


info@piercyandco.com
www.piercyandco.com

Telephone
+44 (0)20 7490 7546


Piercy&Company

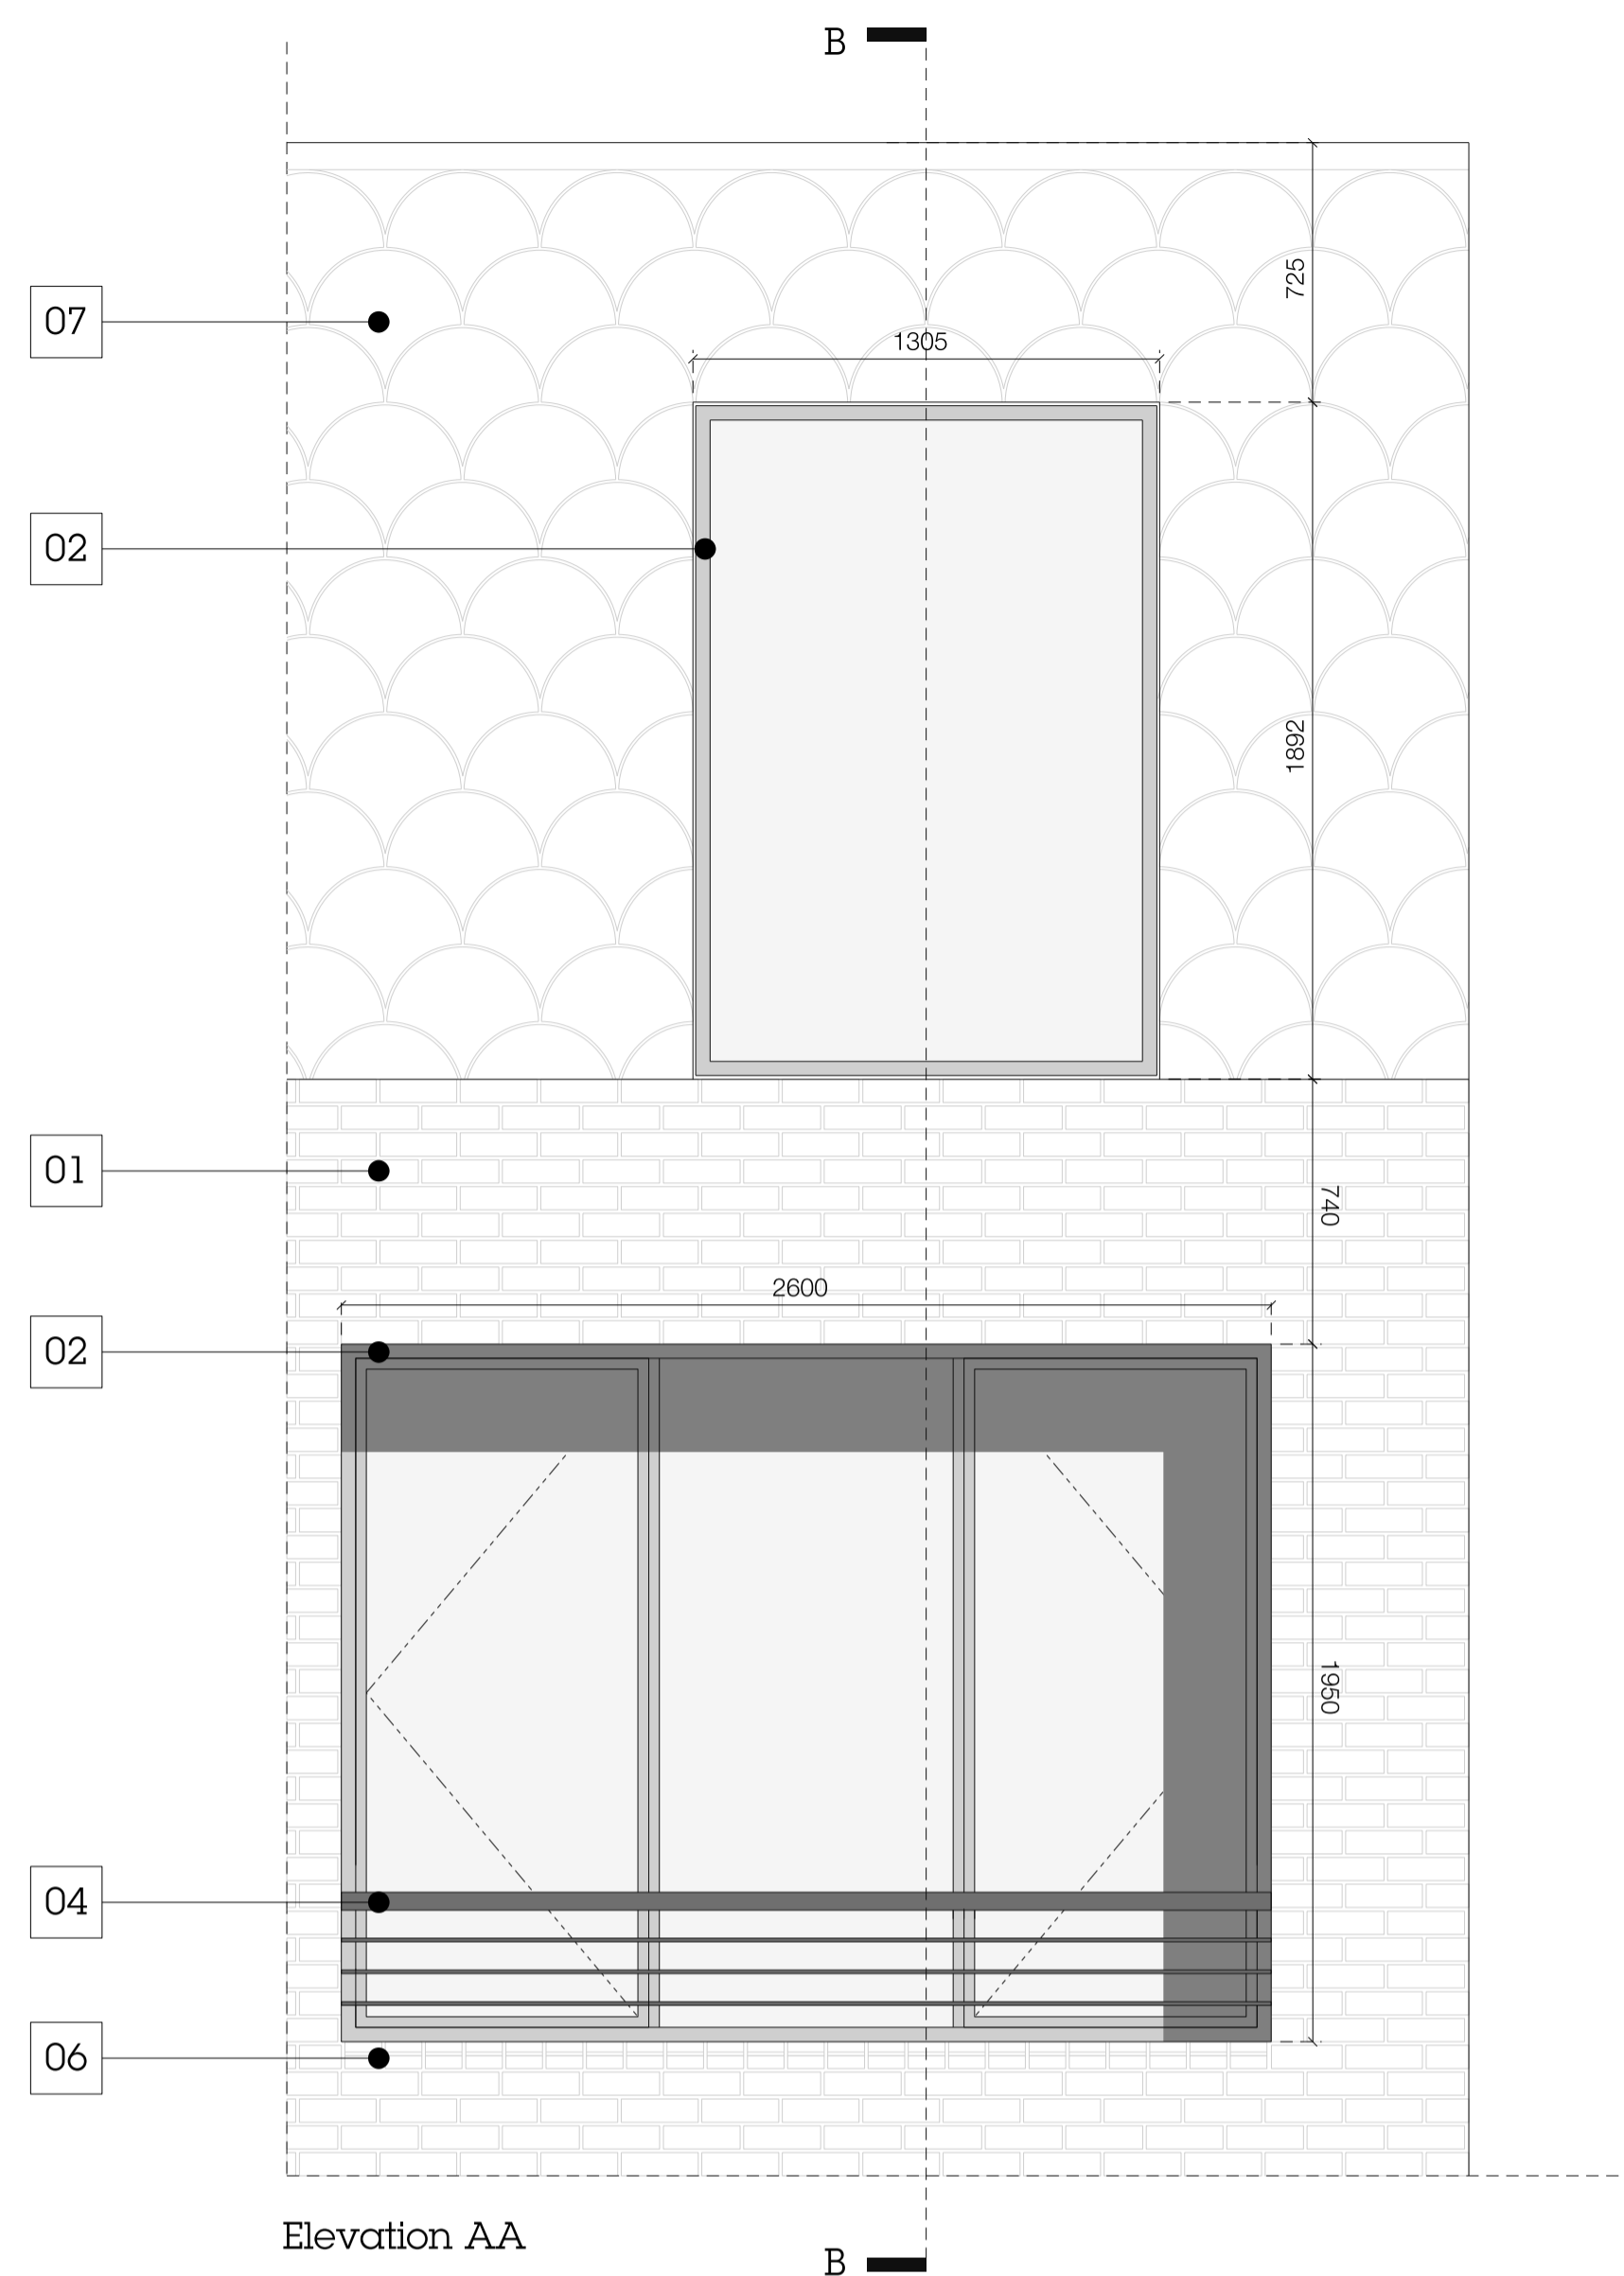


Elevation AA

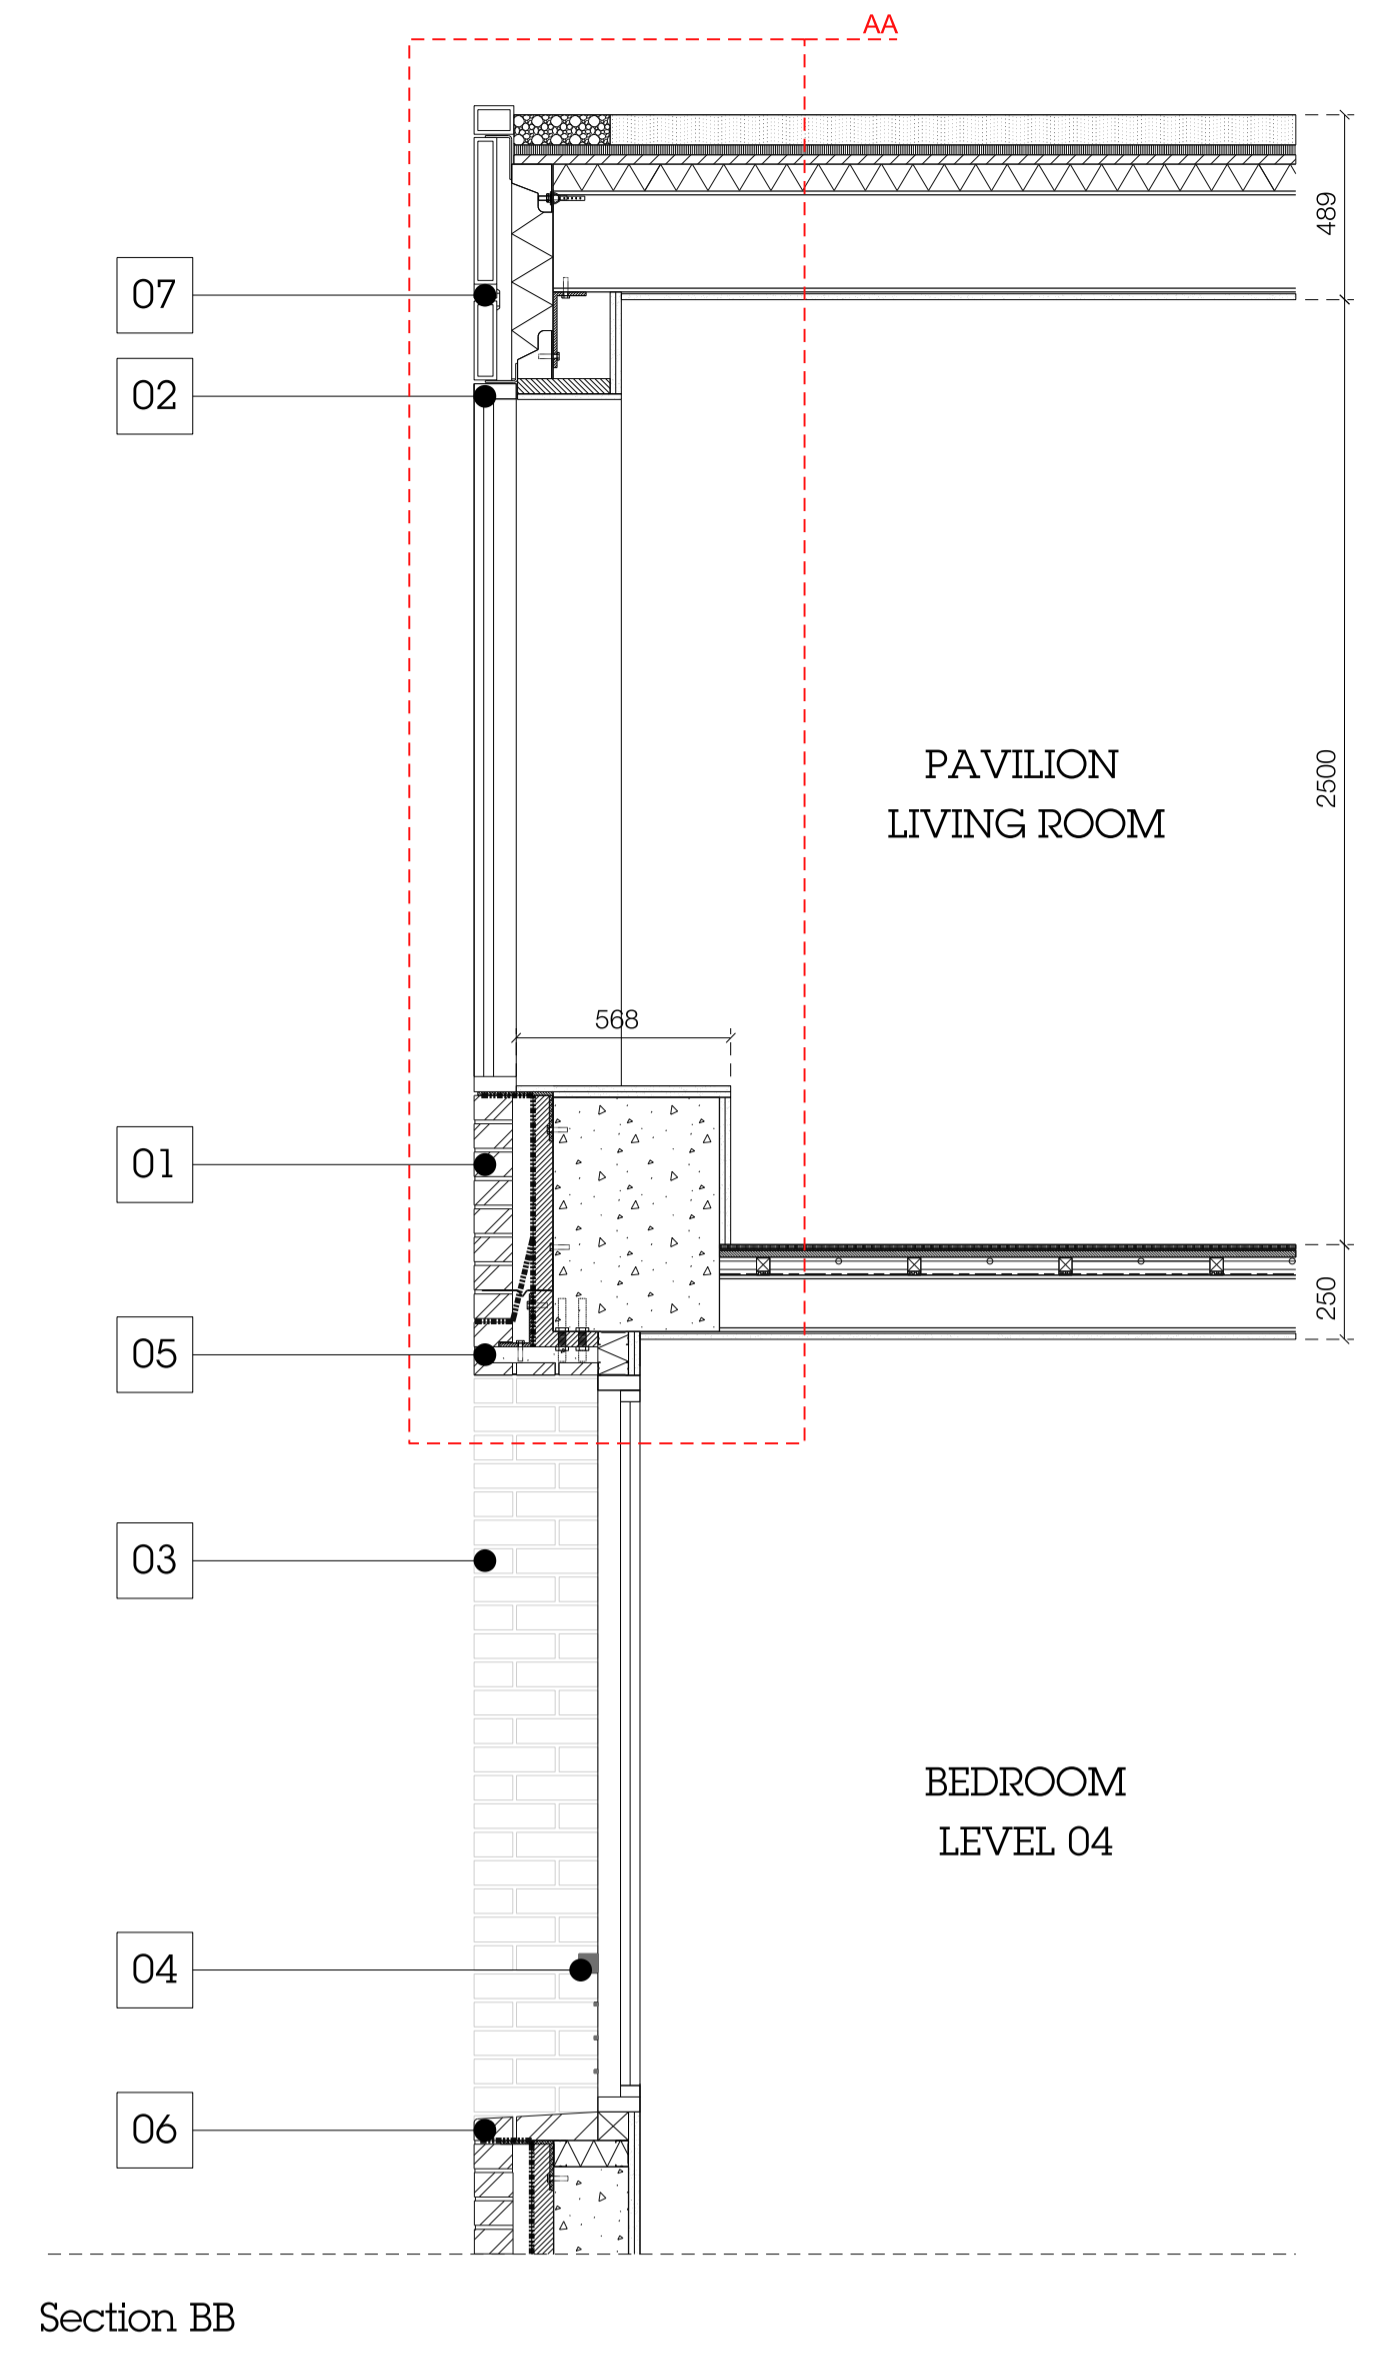


Section BB

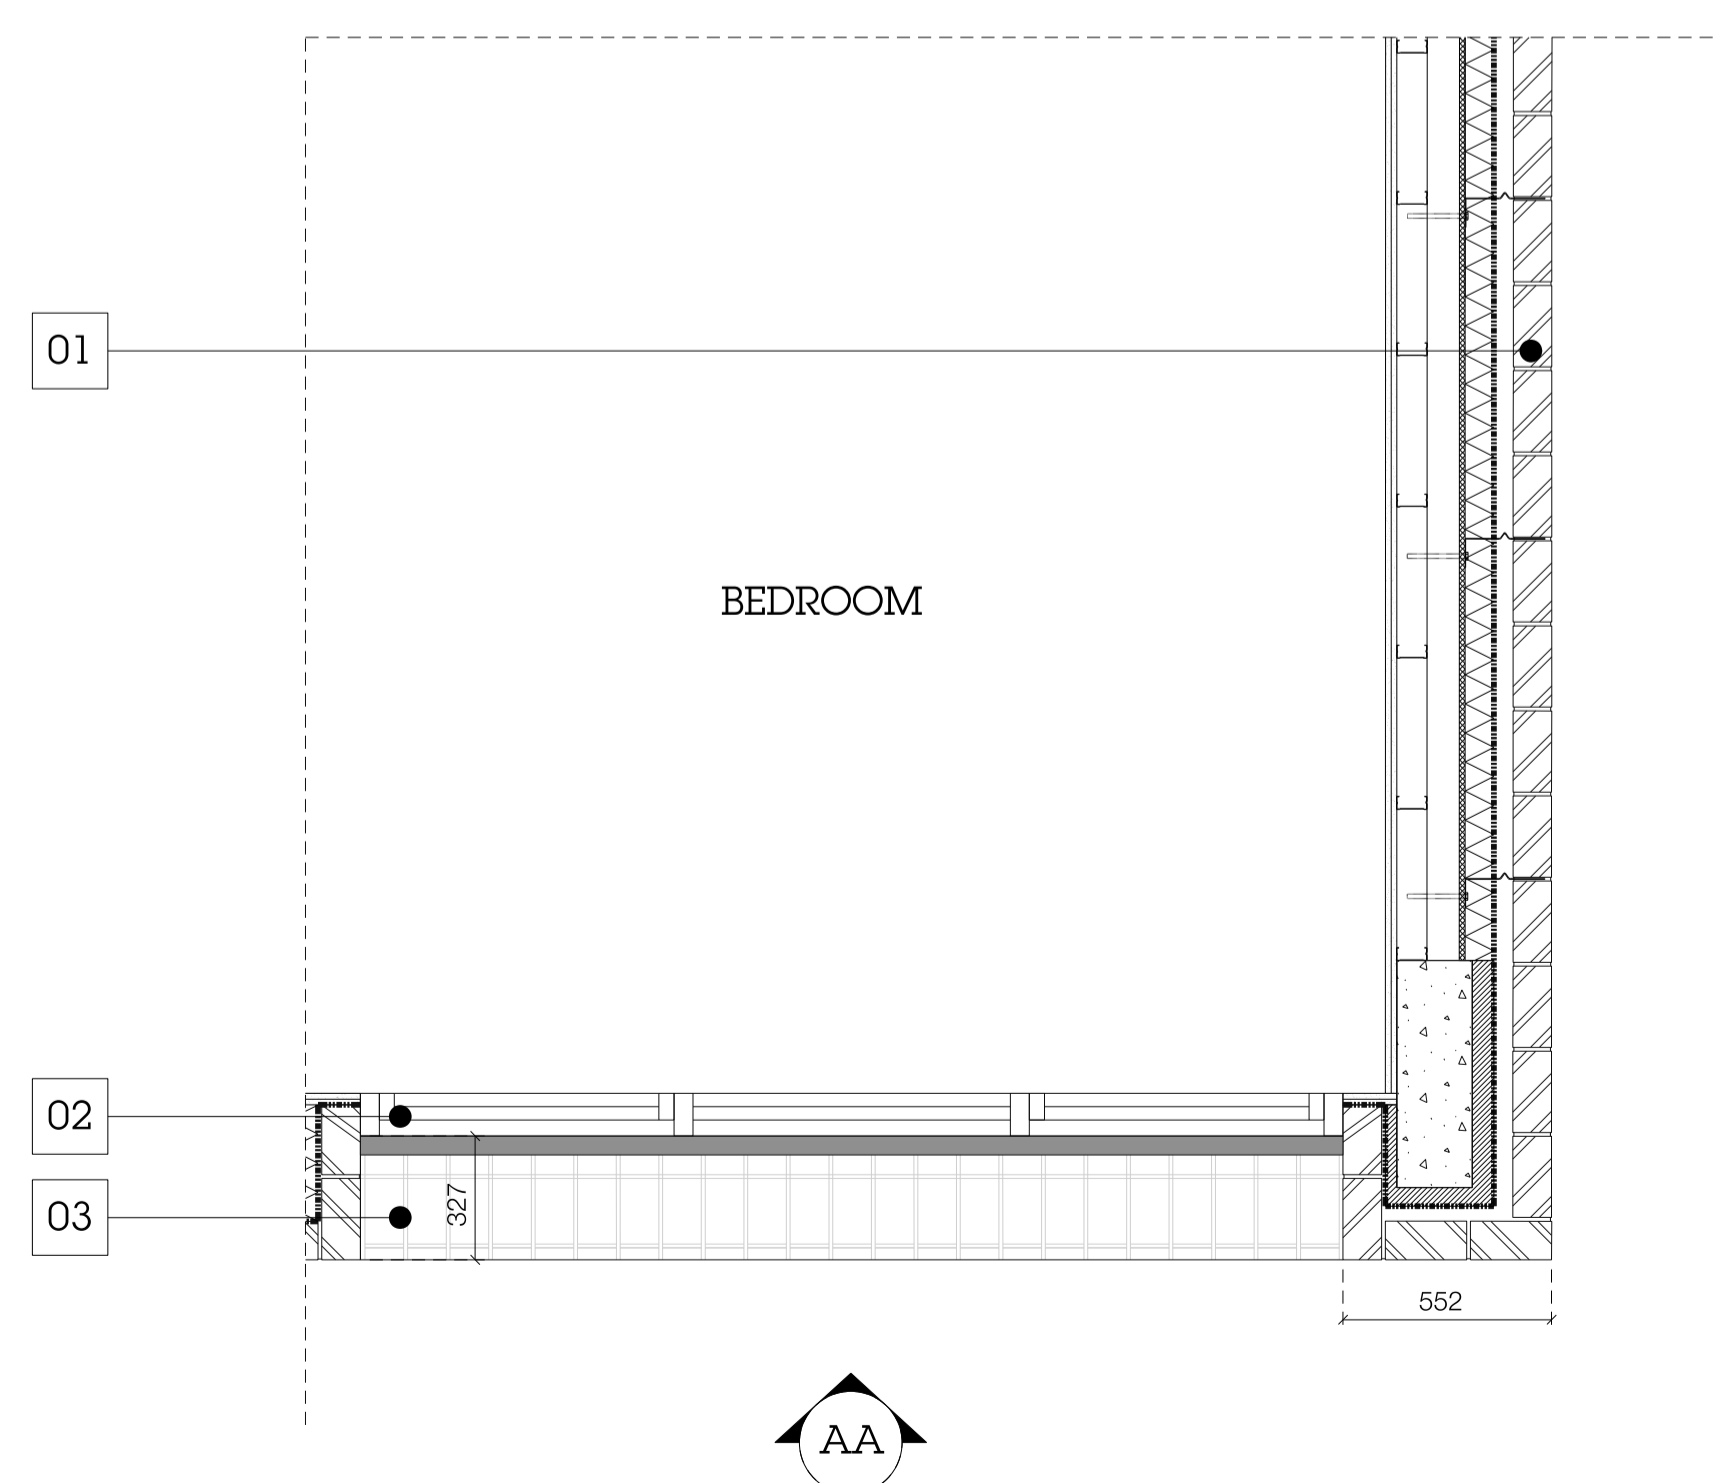

Detail Plan _ Level 04

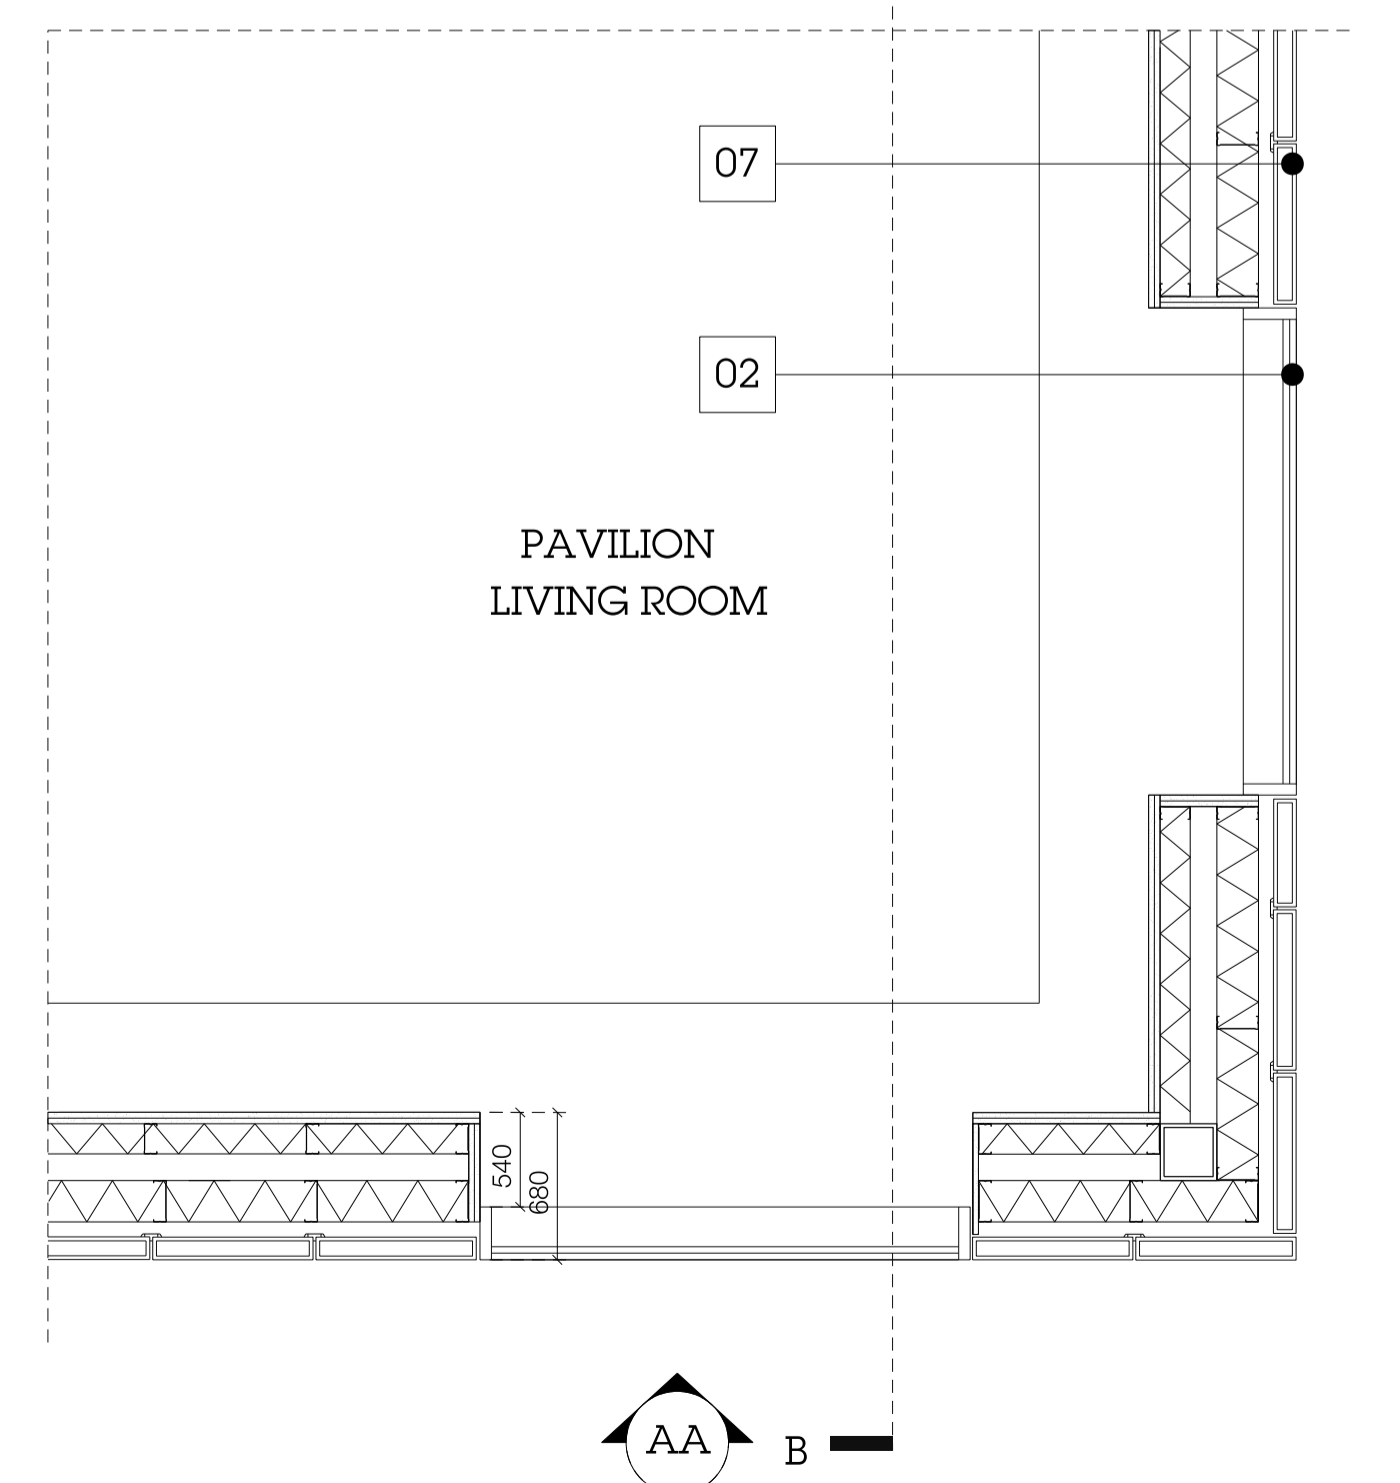

Detail Plan _ Level 05

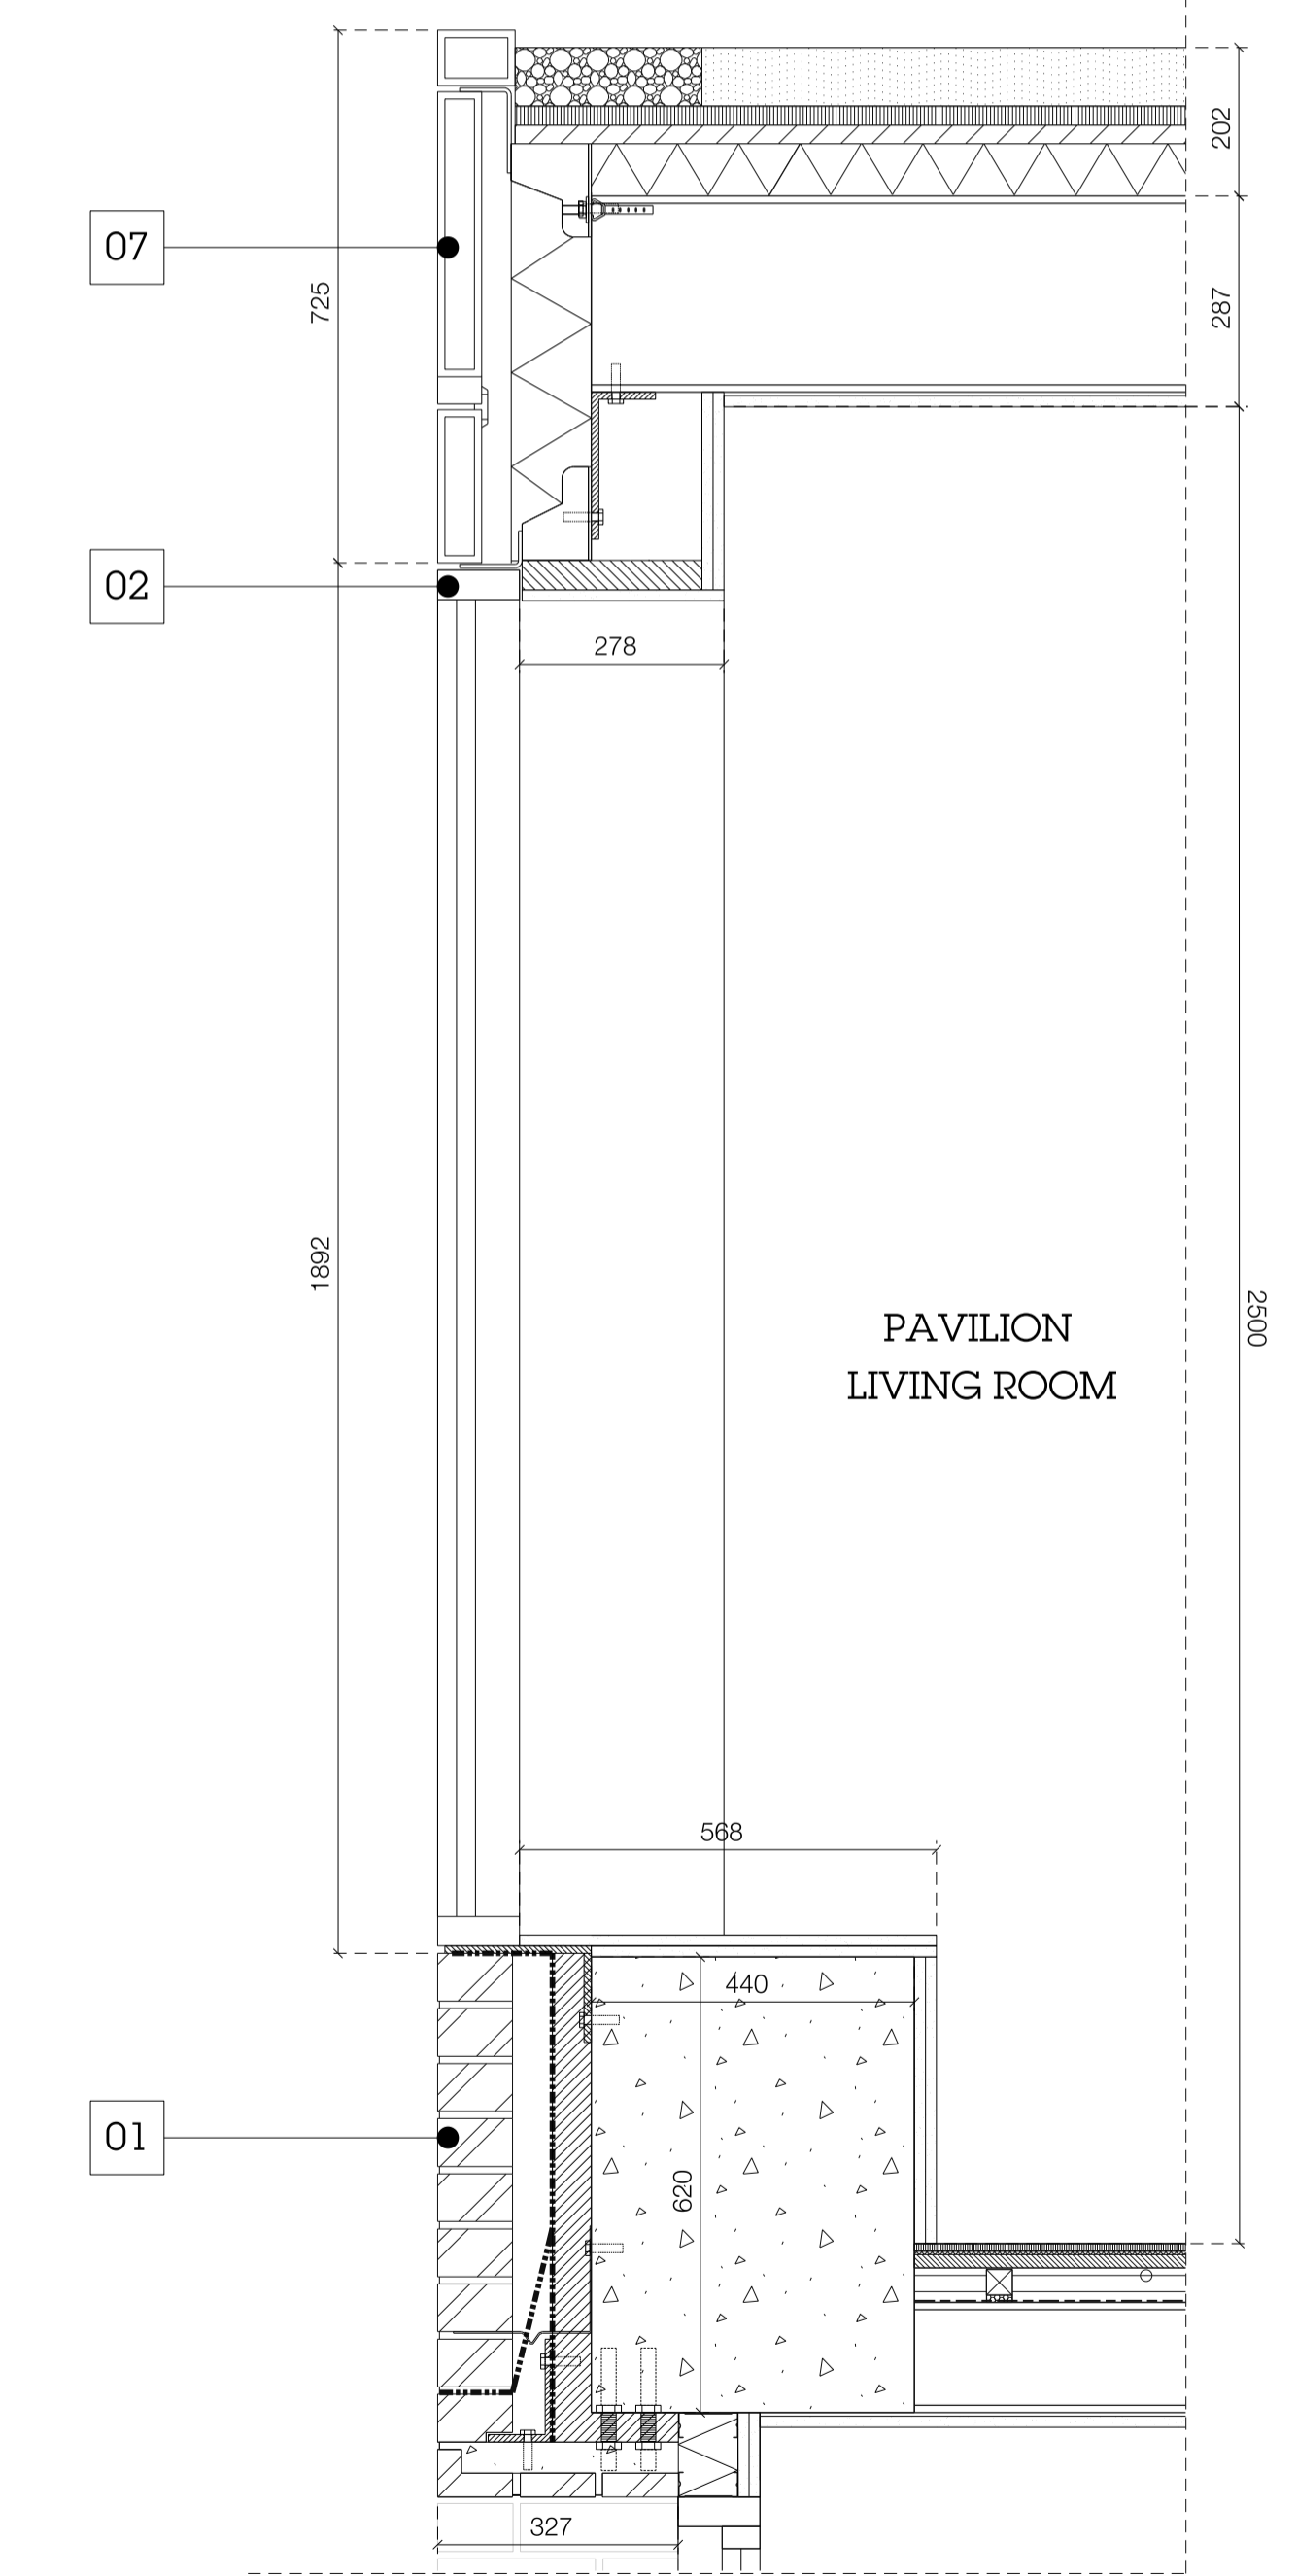

Detail AA_Scale 1:10